


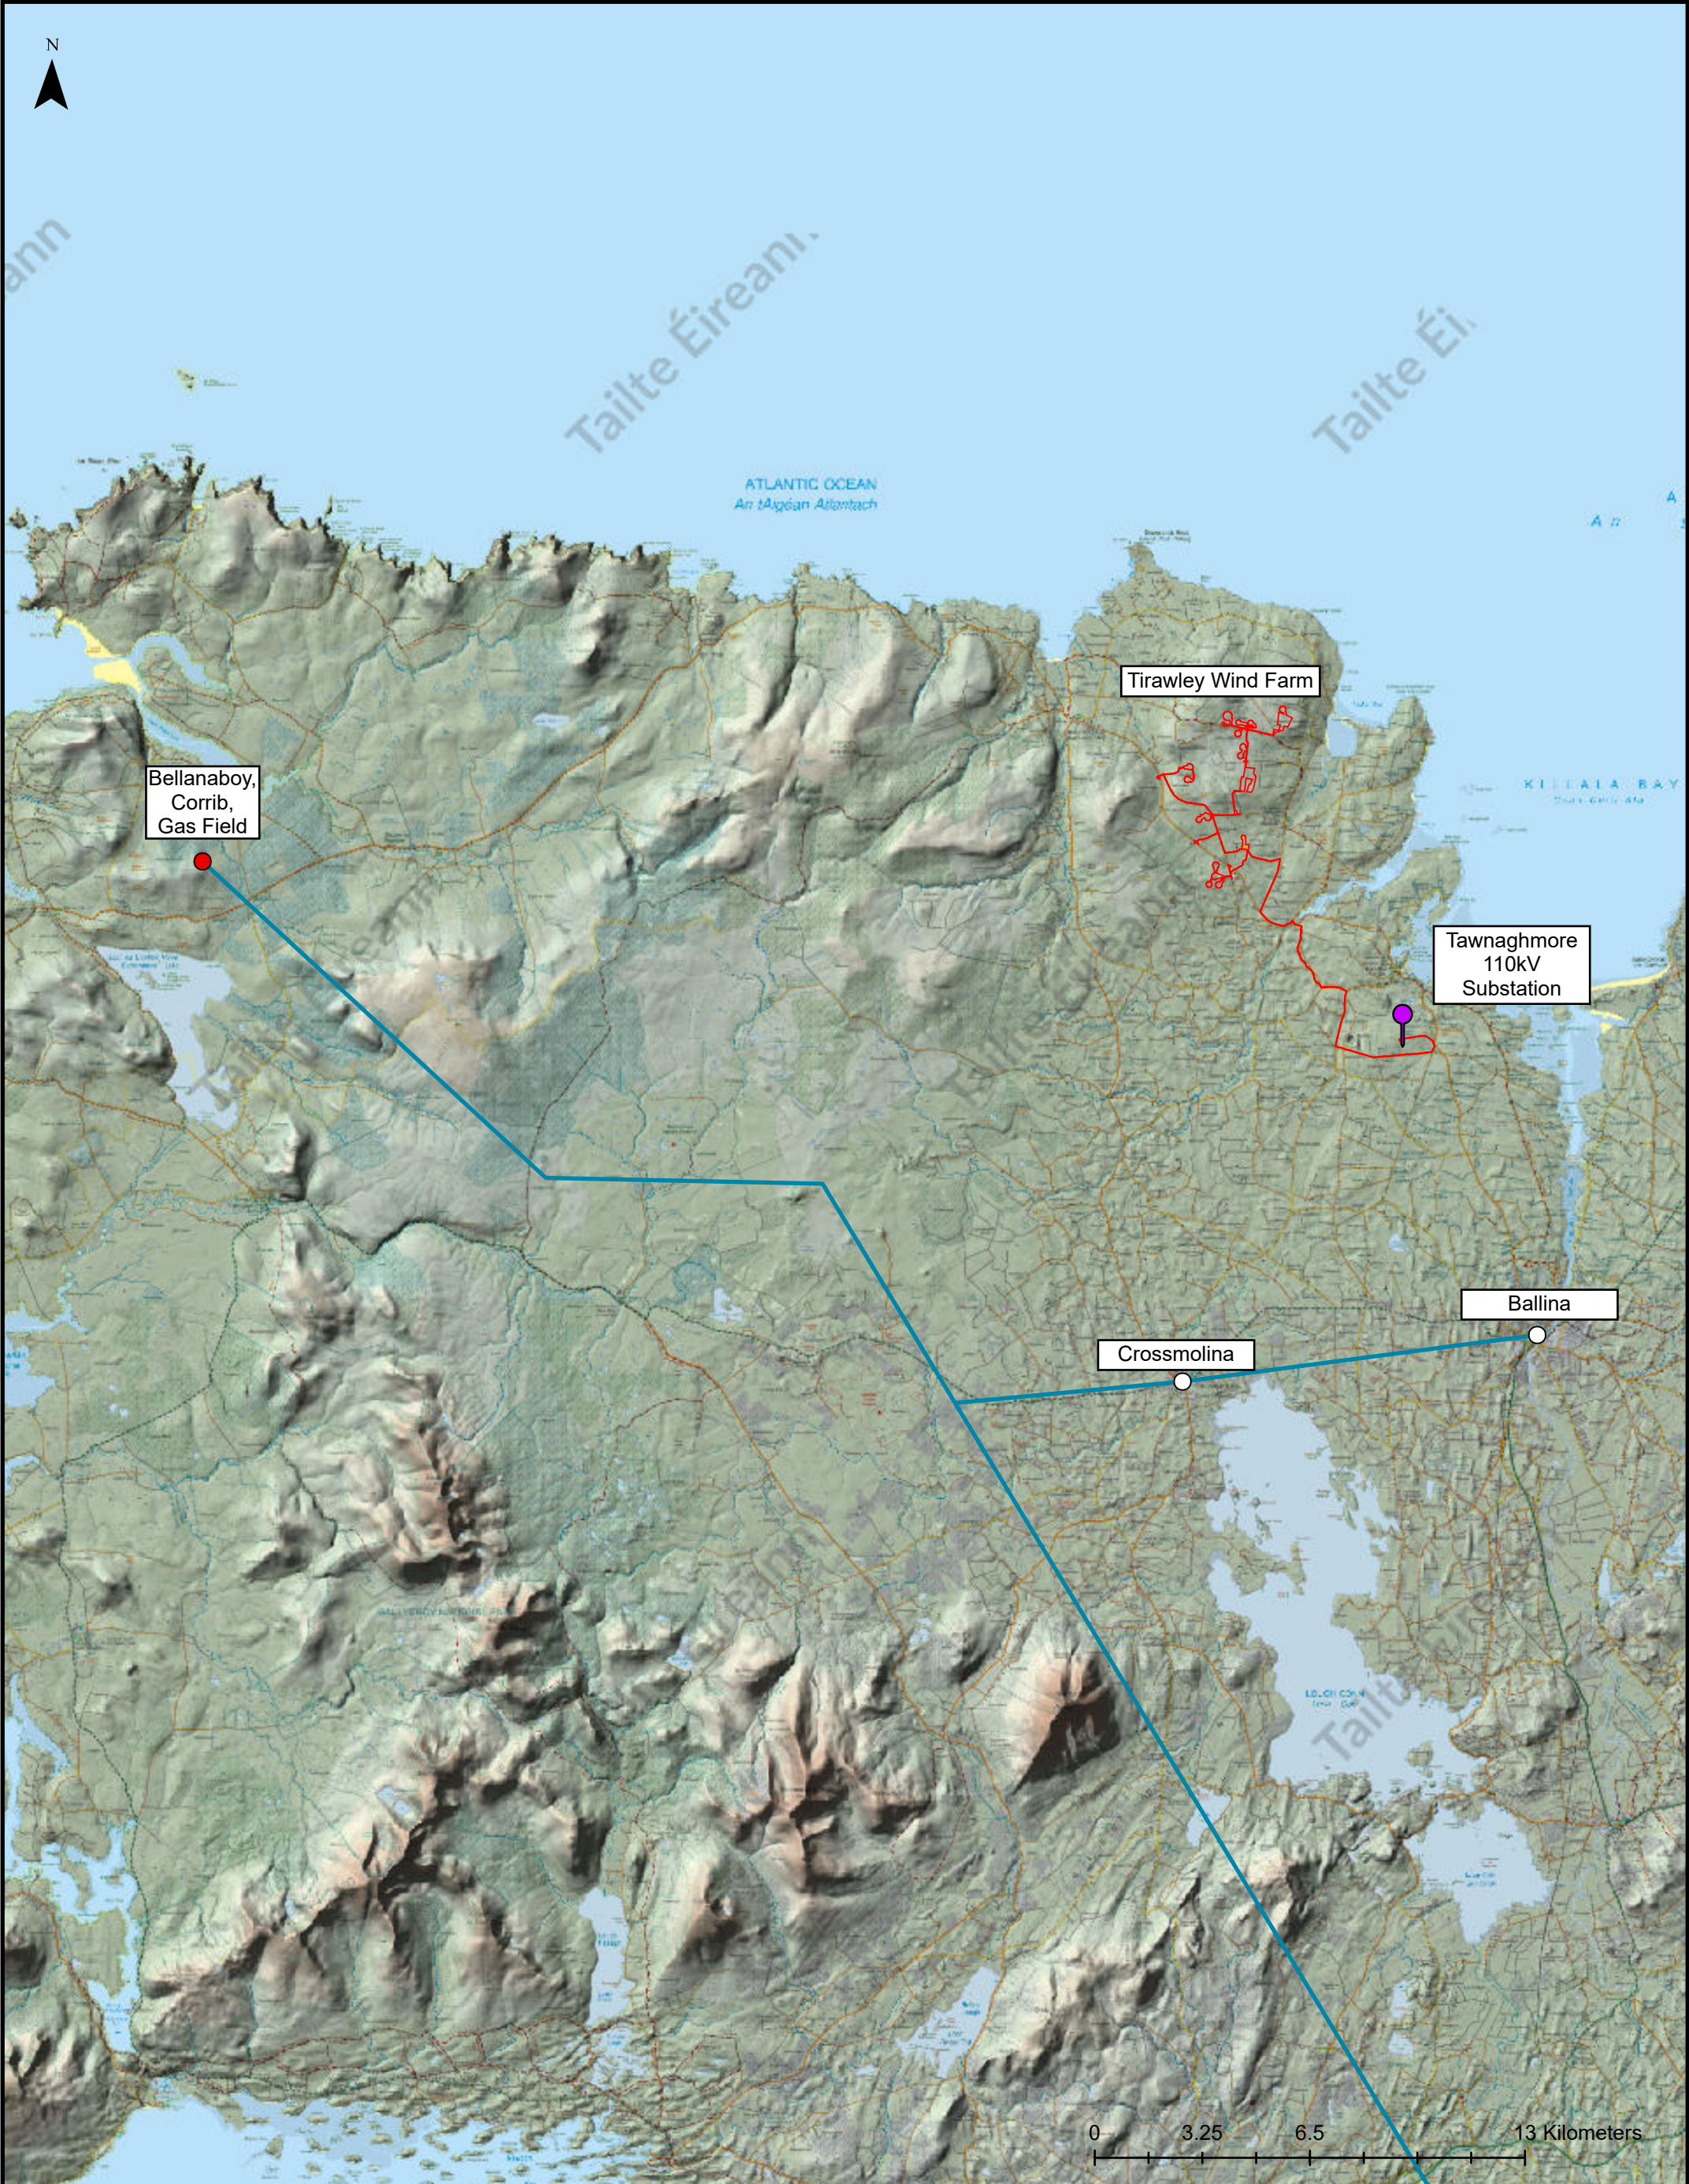

LEGEND TAWNAGHMORE 110KV SUBSTATION PROPOSED DEVELOPMENT REDLINE GAS NETWORK NODES Entry Point Pipeline GAS PIPELINE NETWORK	Client Representative JENNINGS O'DONOVAN an RSK company © COPYRIGHT OF JENNINGS O'DONOVAN AND PARTNERS LIMITED FINISKILIN Tel (+353) 719 161 416 SLIGO Email. info@jodireland.com IRELAND www.jodireland.com @JOD_Sligo Jennings O'Donovan & Partners Jennings O'Donovan Tailte Éireann © Tailte Éireann - Surveying Includes National Mapping Reproduced Under Copyright to Tailte Éireann. Licence Number CYAL50443854	Client CONSTANT ENERGY LIMITED. Project TIRAWLEY WIND FARM, CO. MAYO Title GAS NETWORK IRELAND - PIPELINE MAP	Drg. By DT Job No. 6289 Checked By MG Figure 16.1 Approved MG Rev 1 Scale 1:180,000 (A3) Stage Planning Date 28th August 2025
--	---	---	---