



Tailte  
Éireann

© Tailte Éireann - Surveying  
Includes National Mapping Reproduced  
Under Copyright to Tailte Éireann.  
Licence Number CYAL50443854

Legend

Client

CONSTANT ENERGY LIMITED.

Project

PROPOSED 80M METEOROLOGICAL  
MAST 2 TYPICAL DETAIL

Title

TIRAWLEY WIND FARM,  
CO. MAYO




© COPYRIGHT OF  
JENNINGS O'DONOVAN AND PARTNERS LIMITED  
FINISKLIN Tel (+353) 719 161 416  
SLIGO Email. info@jodireland.com  
IRELAND www.jodireland.com  
@JOD\_Sligo Jennings O'Donovan & Partners Jennings O'Donovan

Date	24/06/2025	Revision	1	Job No.	6289
Scale	NOT TO SCALE	Stage	Planning	Figure	2.14
Drawing	DT	Checked	MG	Approved	MG


- NOTES:  
1 FIGURED DIMENSIONS ONLY TO BE TAKEN FROM THIS DRAWING.  
2 ALL DRAWINGS TO BE CHECKED BY THE CONTRACTOR ON SITE.  
3 ENGINEER TO BE INFORMED OF ANY DISCREPANCIES BEFORE ANY WORK COMMENCES.  
4 THIS DRAWING TO BE READ IN CONJUNCTION WITH ALL OTHER RELEVANT DRAWINGS AND SPECIFICATIONS.

THIS DRAWING IS NOT TO BE USED AS A CONSTRUCTION DRAWING.


Note Met Mast Details Are Indicative  
Dimensions Are To Be Confirmed By  
Bespoke Designer

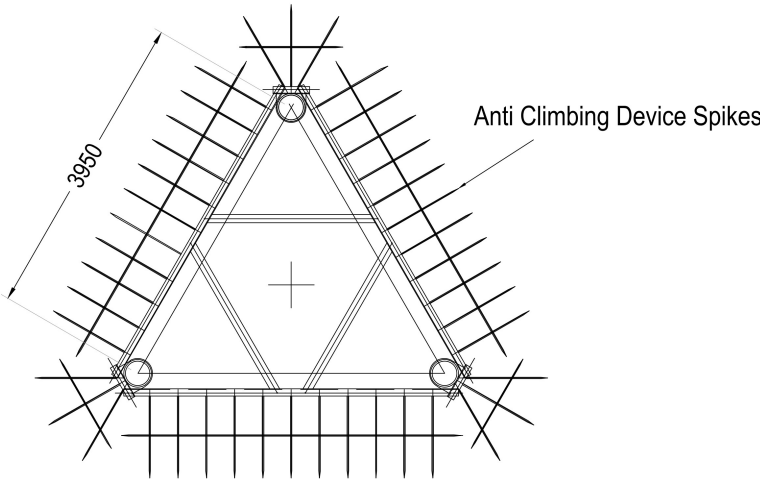

ANTI CLIMBING DEVICE  
Scale 1:50

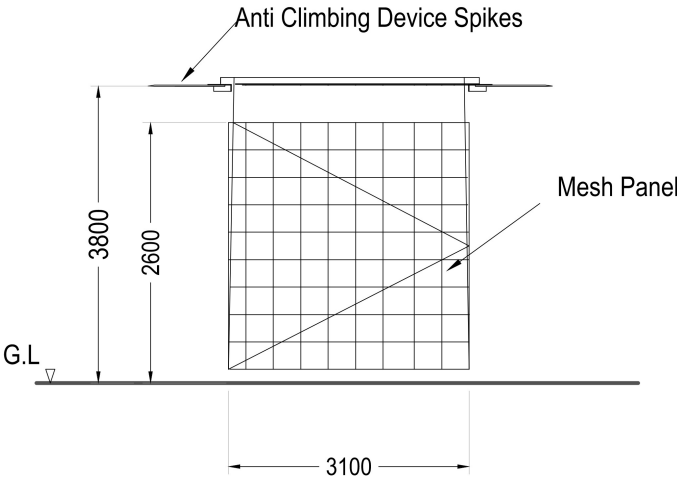


SECURITY PANEL TO BASE OF TOWER  
Scale 1:50

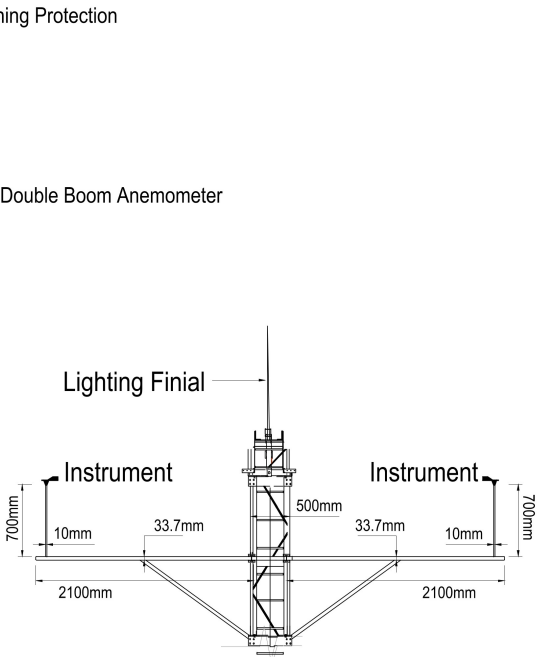


BOOM SPECIFICATIONS TOP  
Scale 1:50

NOTE:  
INSTRUMENTATION BOOMS WILL BE SET UP  
DIRECTIONALLY TO ENSURE THAT DATA CAPTURE IS NOT COMPROMISED

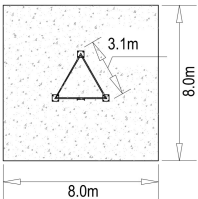

PLAN OF METEOROLOGICAL  
MAST BASE  
Scale 1:200

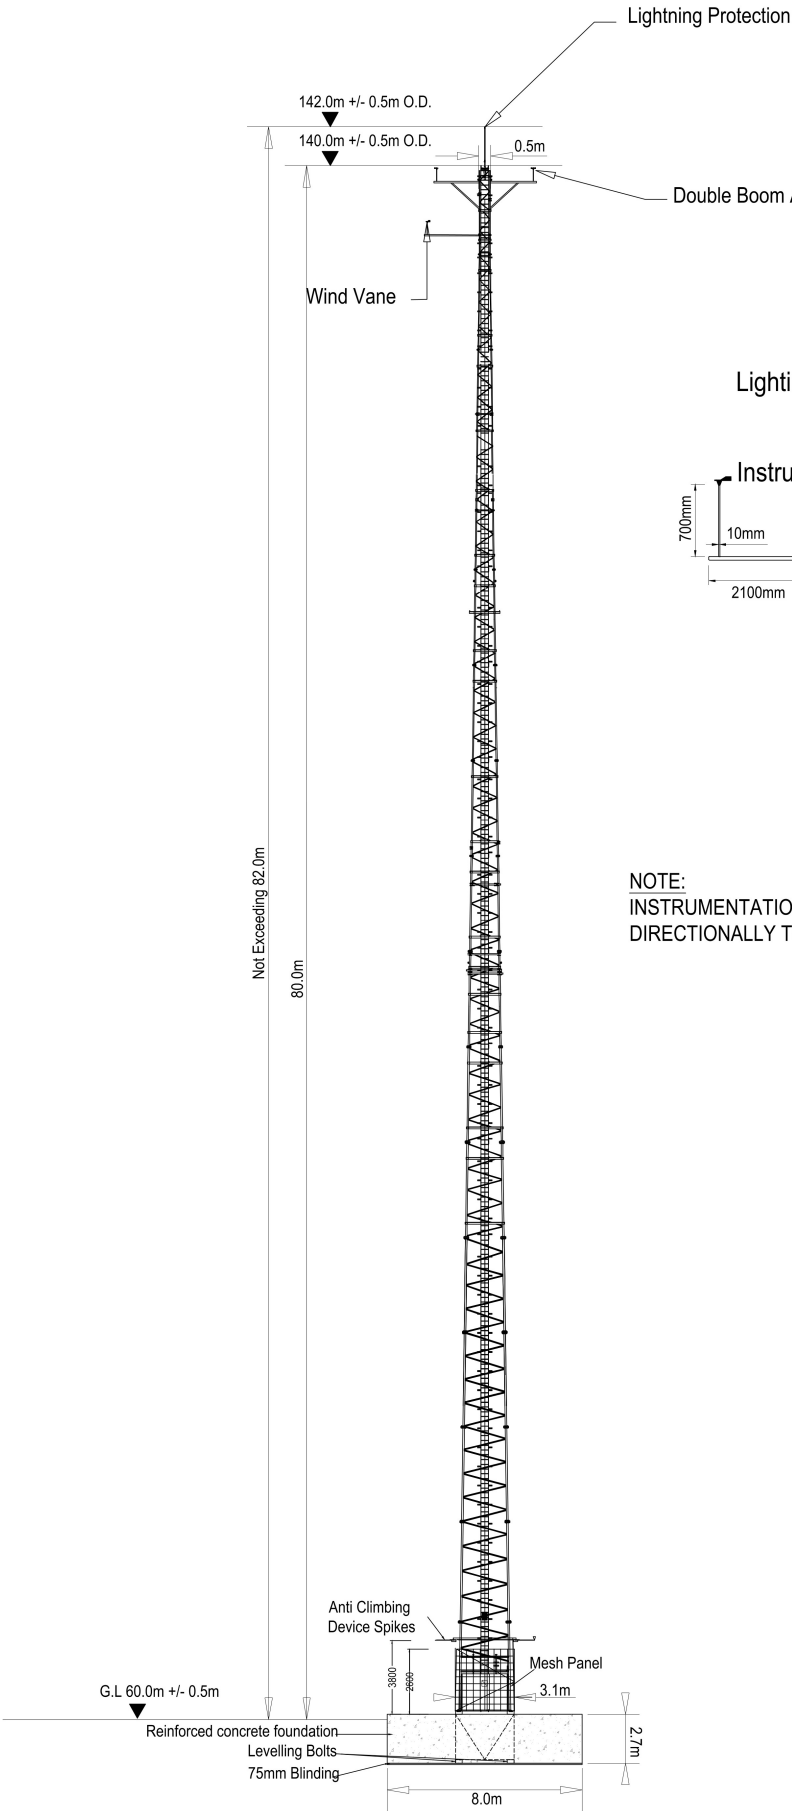

ELEVATION OF  
METEOROLOGICAL MAST  
Scale 1:200