


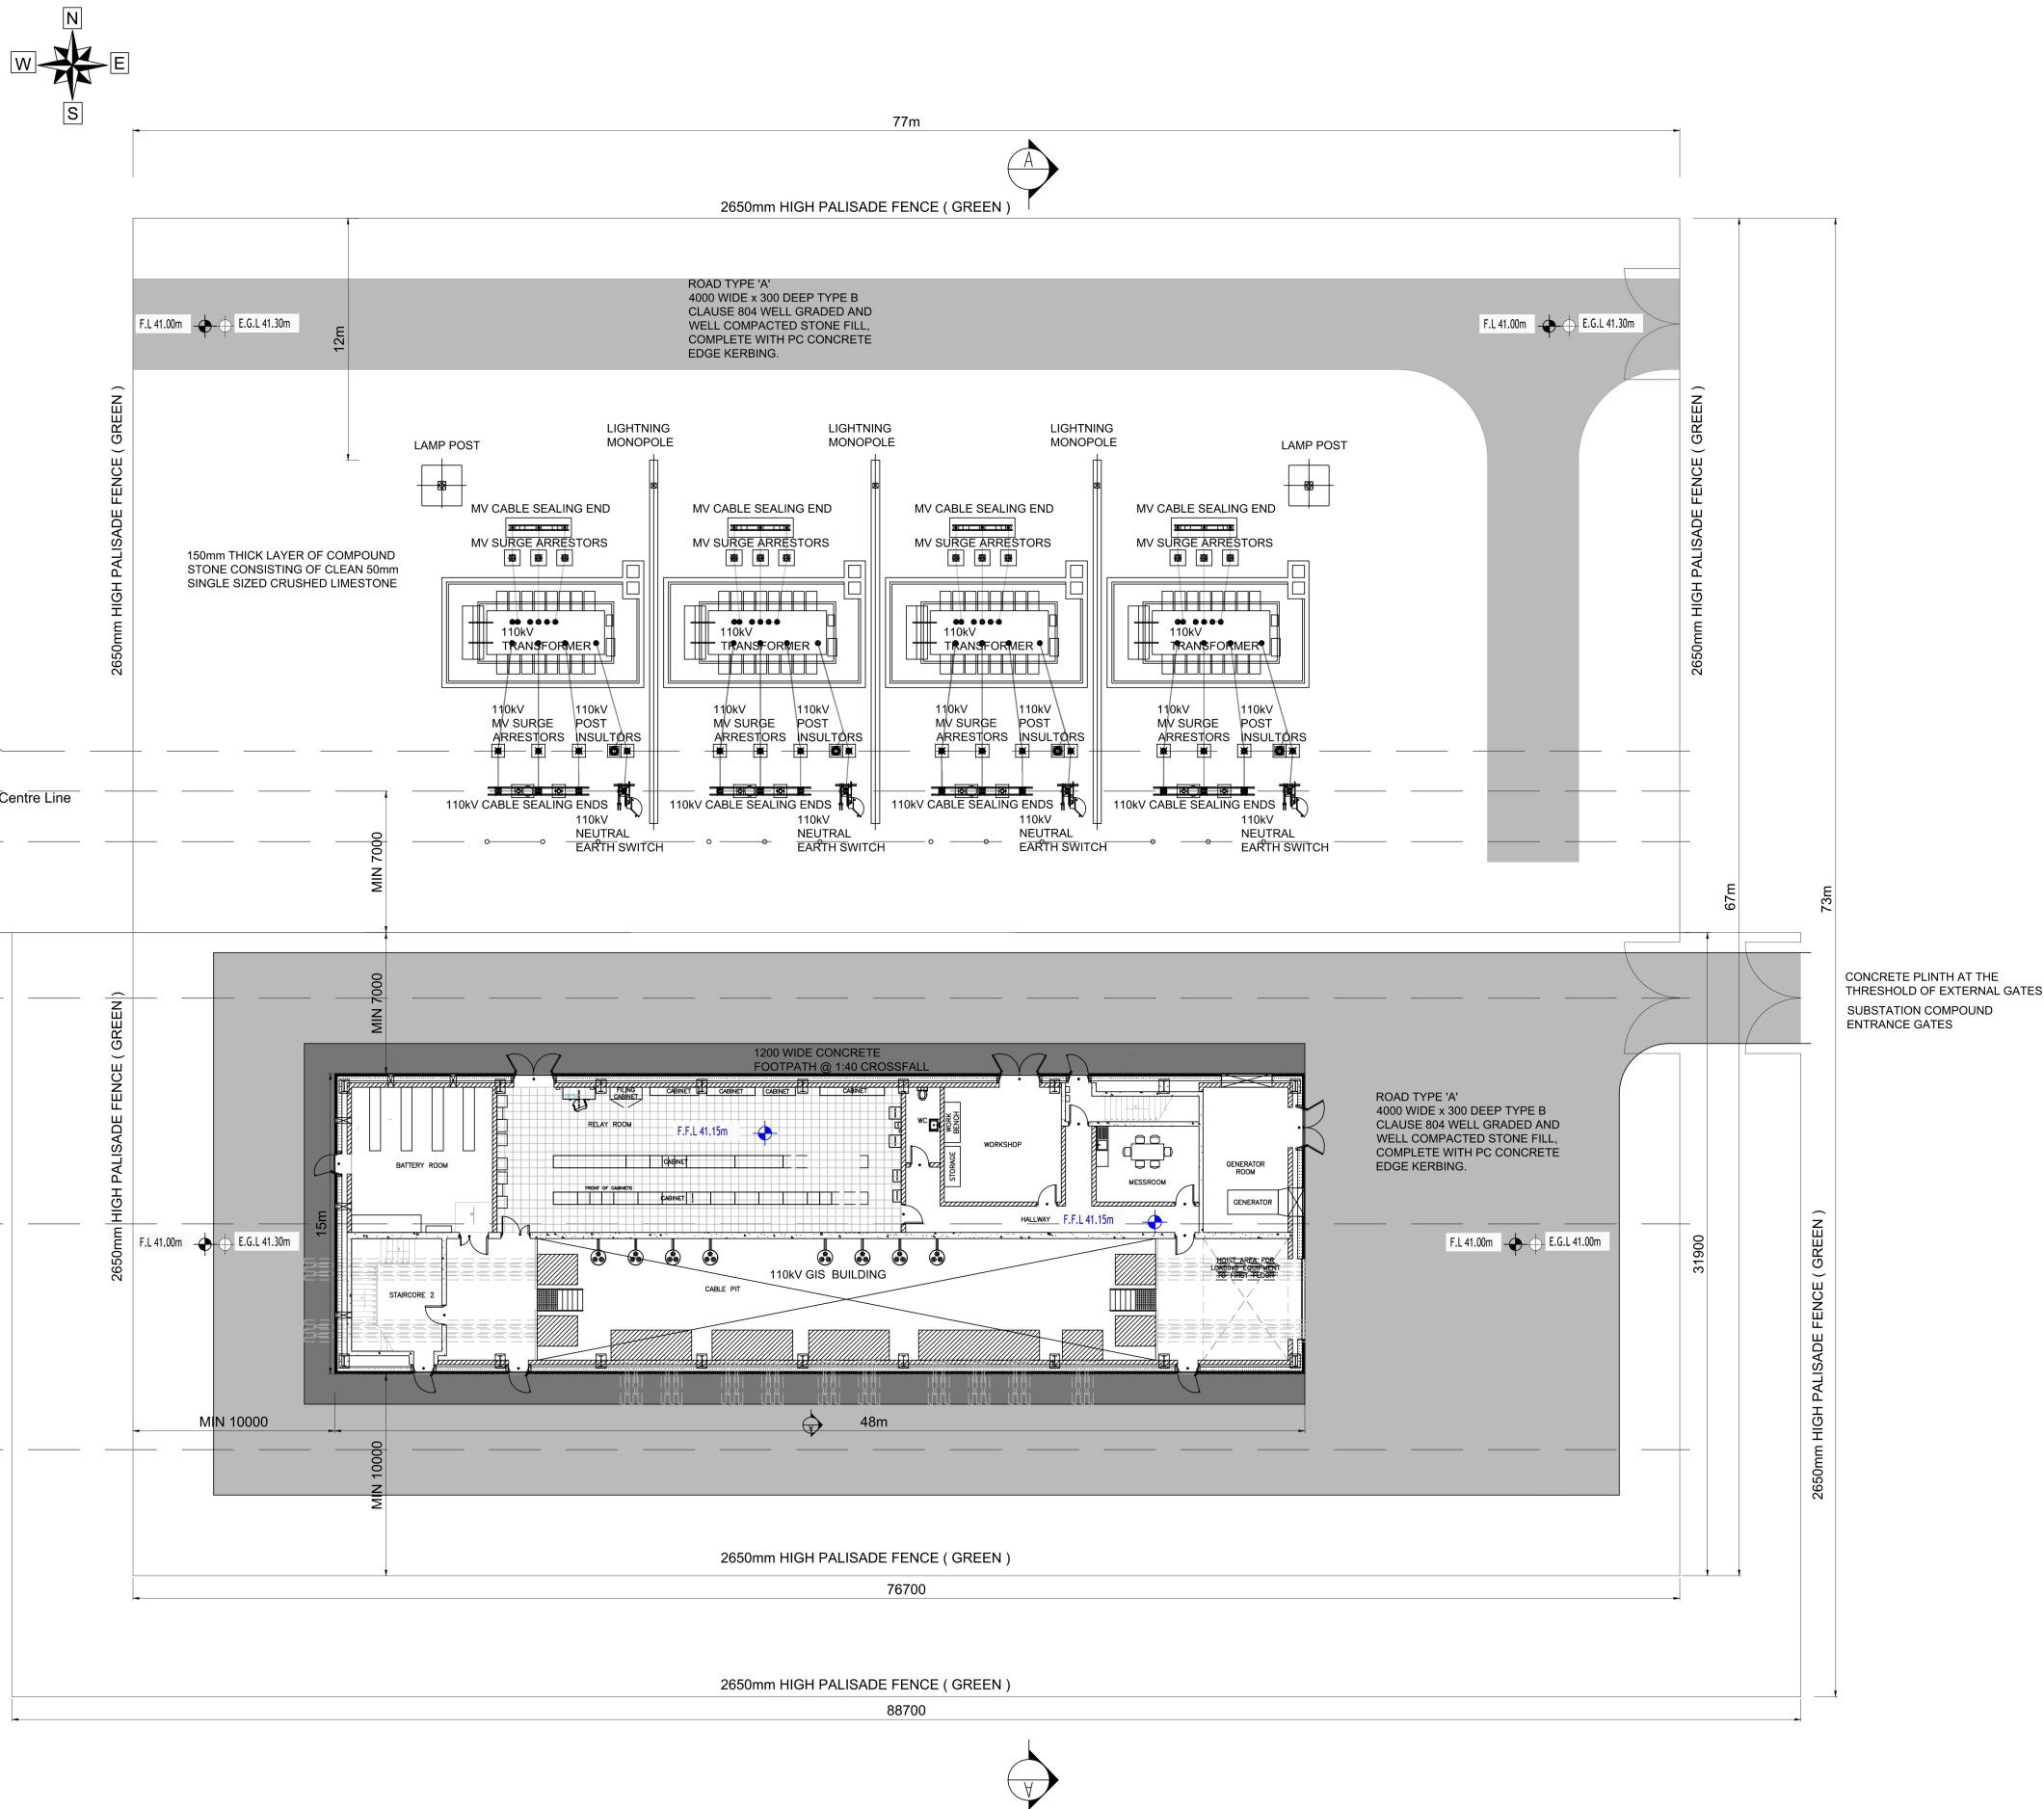

Legend

- NOTES:
- 1 FIGURED DIMENSIONS ONLY TO BE TAKEN FROM THIS DRAWING.
 - 2 ALL DRAWINGS TO BE CHECKED BY THE CONTRACTOR ON SITE.
 - 3 ENGINEER TO BE INFORMED OF ANY DISCREPANCIES BEFORE ANY WORK COMMENCES.
 - 4 THIS DRAWING TO BE READ IN CONJUNCTION WITH ALL OTHER RELEVANT DRAWINGS AND SPECIFICATIONS.

THIS DRAWING IS NOT TO BE USED AS A CONSTRUCTION DRAWING.

KEY

- EXISTING GROUND LEVELS 
- PROPOSED GROUND LEVELS 
- PROPOSED FINISHED FLOOR LEVELS 

Client
CONSTANT ENERGY LIMITED.

Project
TIRAWLEY WIND FARM,
CO. MAYO

Title
PROPOSED ONSITE 110kV ELECTRICAL
SUBSTATION DETAILS
(SHEET 2 OF 2)



© COPYRIGHT OF
JENNINGS O'DONOVAN AND PARTNERS LIMITED
FINISKLIN Tel (+353) 719 161 416
SLIGO Email. info@jodireland.com
IRELAND www.jodireland.com

 @JOD_Sligo  Jennings O'Donovan & Partners  Jennings O'Donovan

Date	28/08/2025	Revision	1	Job No.	6289
Scale	NOT TO SCALE	Stage	Planning	Figure	2.17
Drawing	DT	Checked	MG	Approved	MG