


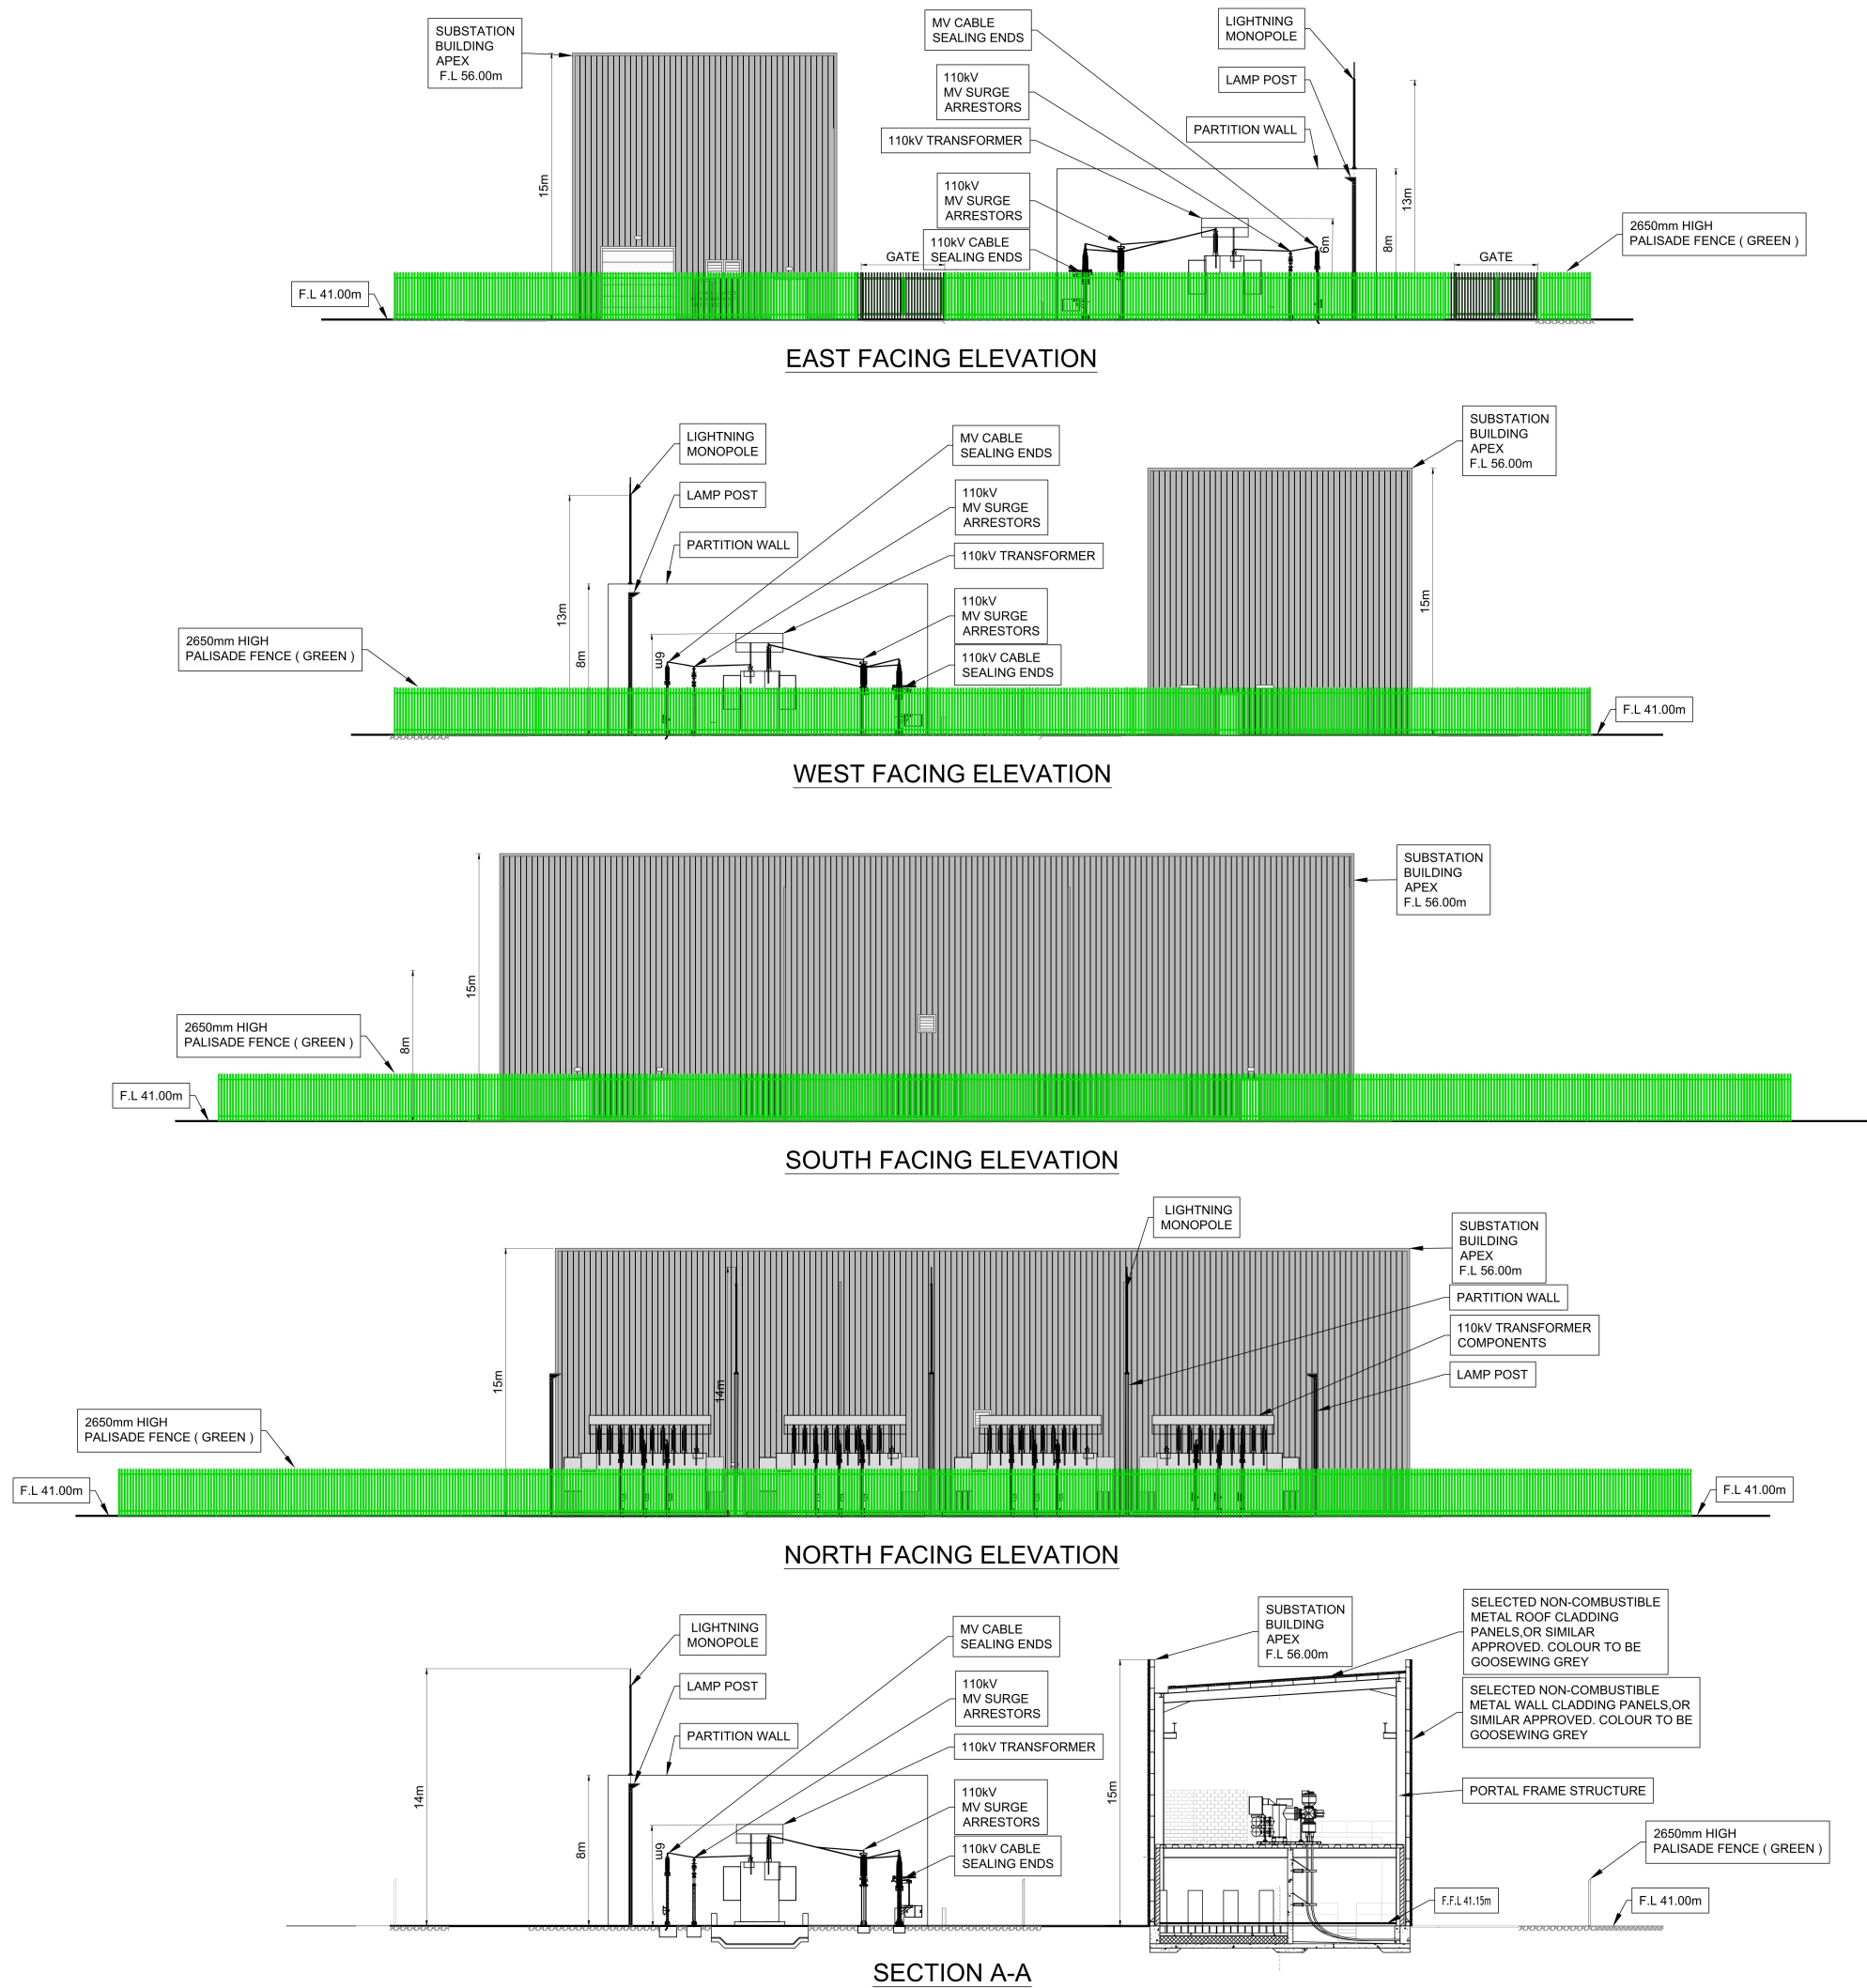

Legend

NOTES:

- 1 FIGURED DIMENSIONS ONLY TO BE TAKEN FROM THIS DRAWING.
- 2 ALL DRAWINGS TO BE CHECKED BY THE CONTRACTOR ON SITE.
- 3 ENGINEER TO BE INFORMED OF ANY DISCREPANCIES BEFORE ANY WORK COMMENCES.
- 4 THIS DRAWING TO BE READ IN CONJUNCTION WITH ALL OTHER RELEVANT DRAWINGS AND SPECIFICATIONS.

THIS DRAWING IS NOT TO BE USED AS A CONSTRUCTION DRAWING.

Client
CONSTANT ENERGY LIMITED.

Project
ELECTRICAL COMPOUND - SUBSTATION
ELEVATIONS (SHEET 2 OF 2)

Title
TIRAWLEY WIND FARM,
CO. MAYO



© COPYRIGHT OF
JENNINGS O'DONOVAN AND PARTNERS LIMITED
FINISKLIN SLIGO IRELAND
Tel (+353) 719 161 416
Email. info@jodireland.com
www.jodireland.com
@JOD_Sligo Jennings O'Donovan & Partners Jennings O'Donovan

Date	28/08/2025	Revision	1	Job No.	6289
Scale	NOT TO SCALE	Stage	Planning	Figure	2.19
Drawing	DT	Checked	MG	Approved	MG