


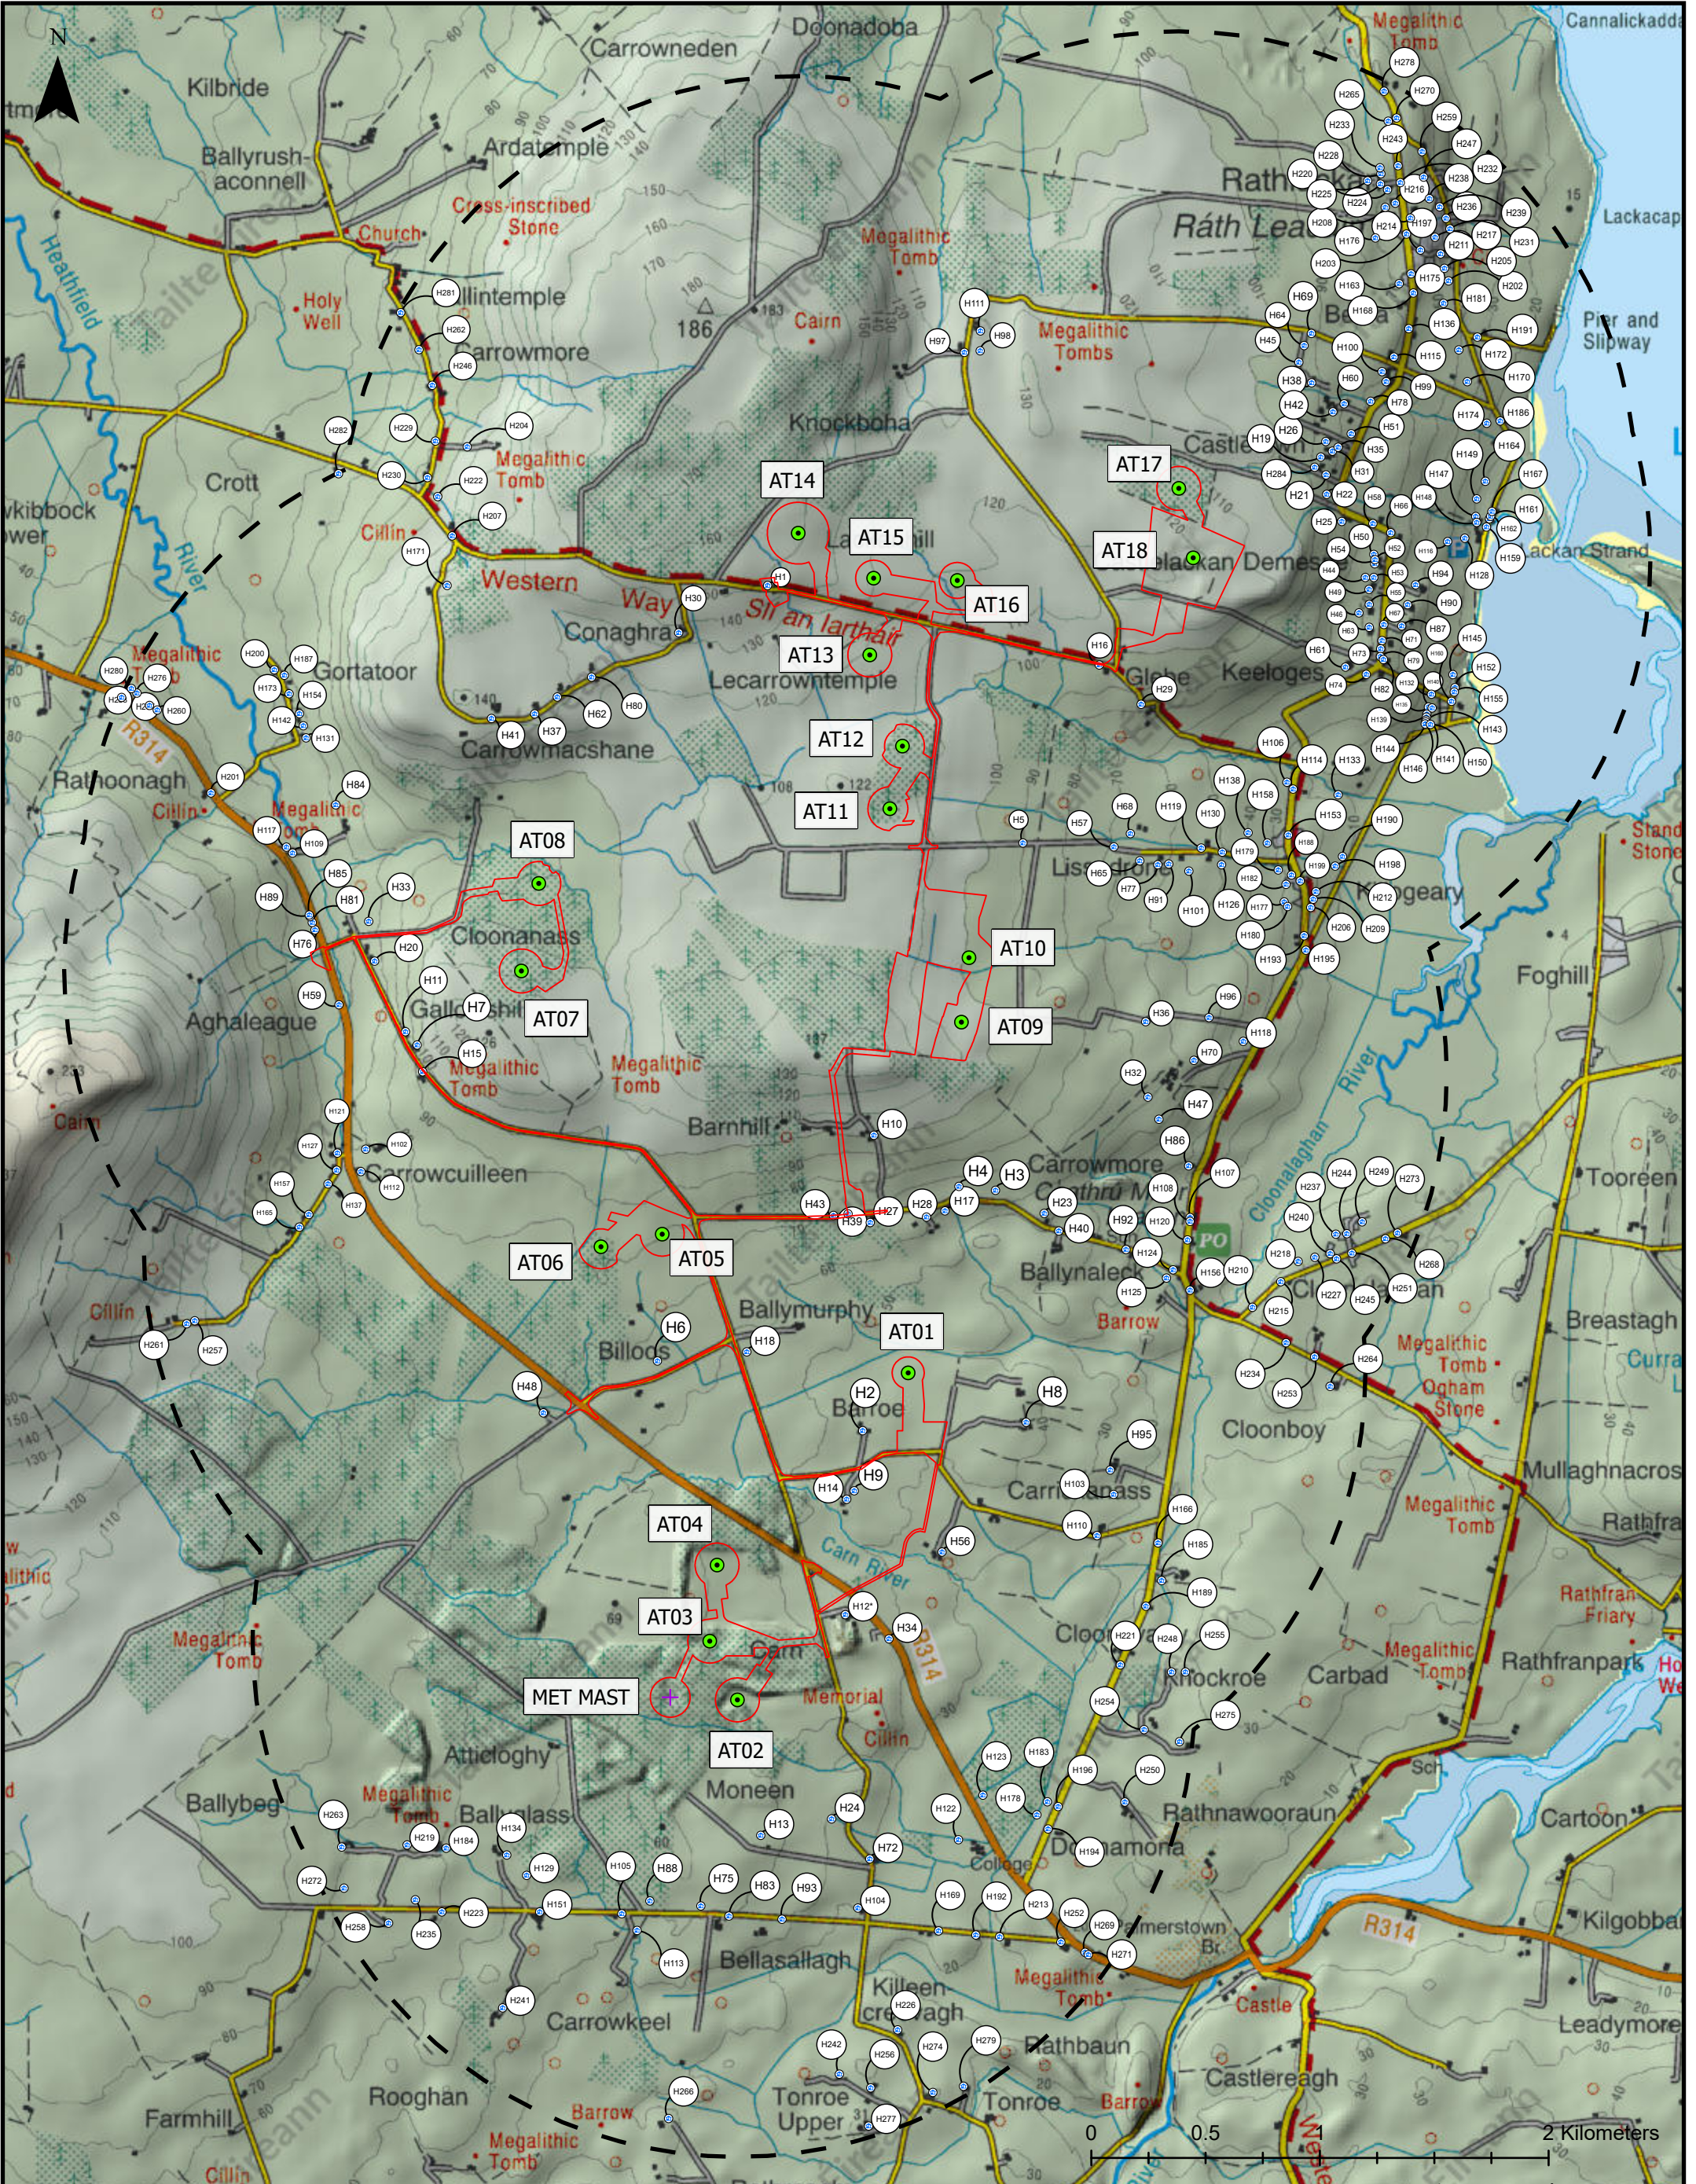

LEGEND + MET MAST LOCATION POINT WINDFARM SITE REDLINE TURBINE LOCATION POINT RESIDENTIAL CURTILAGE POINTS 2KM BUFFER	Client Representative JENNINGS O'DONOVAN an RSK company © COPYRIGHT OF JENNINGS O'DONOVAN AND PARTNERS LIMITED FINISKILIN SLIGO IRELAND Tel (+353) 719 161 416 Email: info@jodireland.com www.jodireland.com @JOD_Sligo Jennings O'Donovan & Partners Jennings O'Donovan Tailte Éireann © Tailte Éireann - Surveying Includes National Mapping Reproduced Under Copyright to Tailte Éireann. Licence Number CYAL50443854		Client CONSTANT ENERGY LIMITED. Project TIRAWLEY WIND FARM, CO. MAYO Title RESIDENTIAL DWELLINGS WITHIN 2KM OF THE WINDFARM SITE		Drg. By DT Job No. 6289
	Checked By MG Figure 2.4	Approved MG Rev 1	Scale 1:26,000 (A3)		
	Stage Planning				
	Date 28th August 2025				