
Note

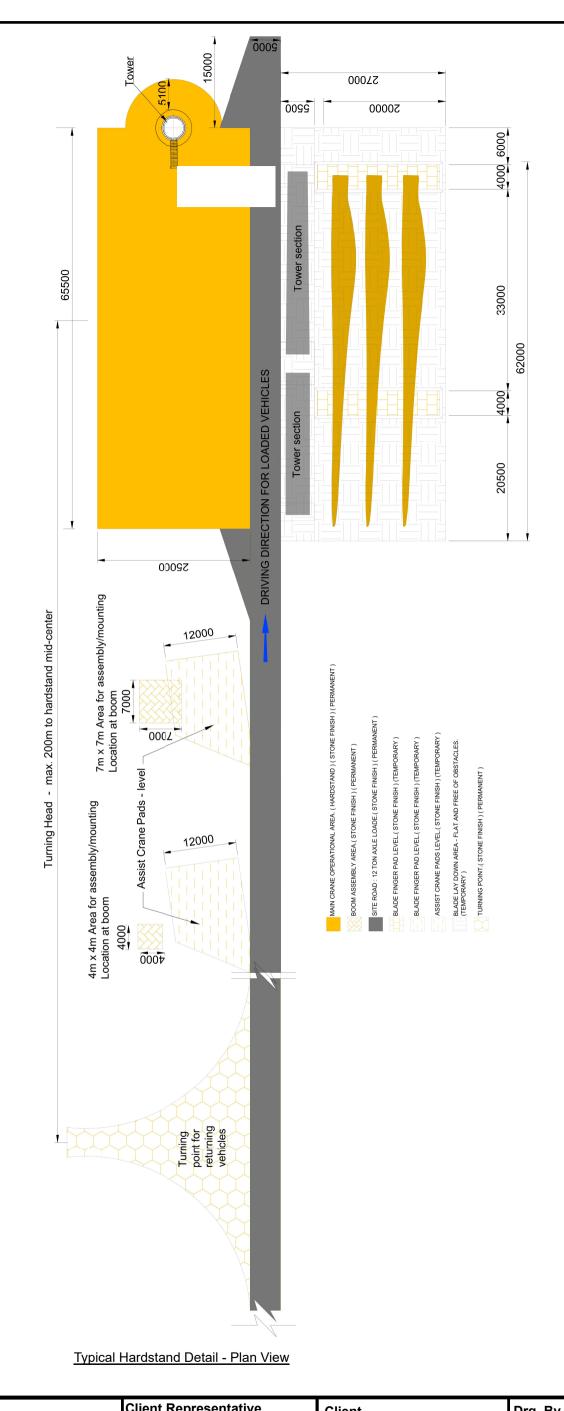

1. FIGURE DIMENSIONS ONLY TO BE TAKE FROM THIS DRAWING

- 2. DRAWINGS TO BE USED FOR PLANNING PURPOSES ONLY.
- 3. ALL LEVELS REFER TO ORDANANCE DATUM (MALIN HEAD)
- 4. ENGINEER TO BE INFORMED OF ANY DISCREPANCIES BEFORE ANY WORK COMMENCES

	JENNINGS O'DONOVAN an RSK company	Client CONSTANT ENERGY LIMITED.	Drg. By	DT	Job No.	6289
			Checked By	MG	Figure	2.7
	© COPPRIGHT OF JENNINGS O'DONOVAN AND PARTNERS LIMITED FINSKLIN FINSKLIN FINSKLIN SLIGO IRELAND WWW.podreleand.com IRELAND @JOD_Sligo Jernings O'Donovan & Partners @ Jennings O'Donovan	-	Approved	MG	Rev	1
		,	Scale Not to Scale			
	Tailte Tailte	Title TYPICAL HARDSTAND DETAILS	Stage Planning			
			Date 24th June 2025			