


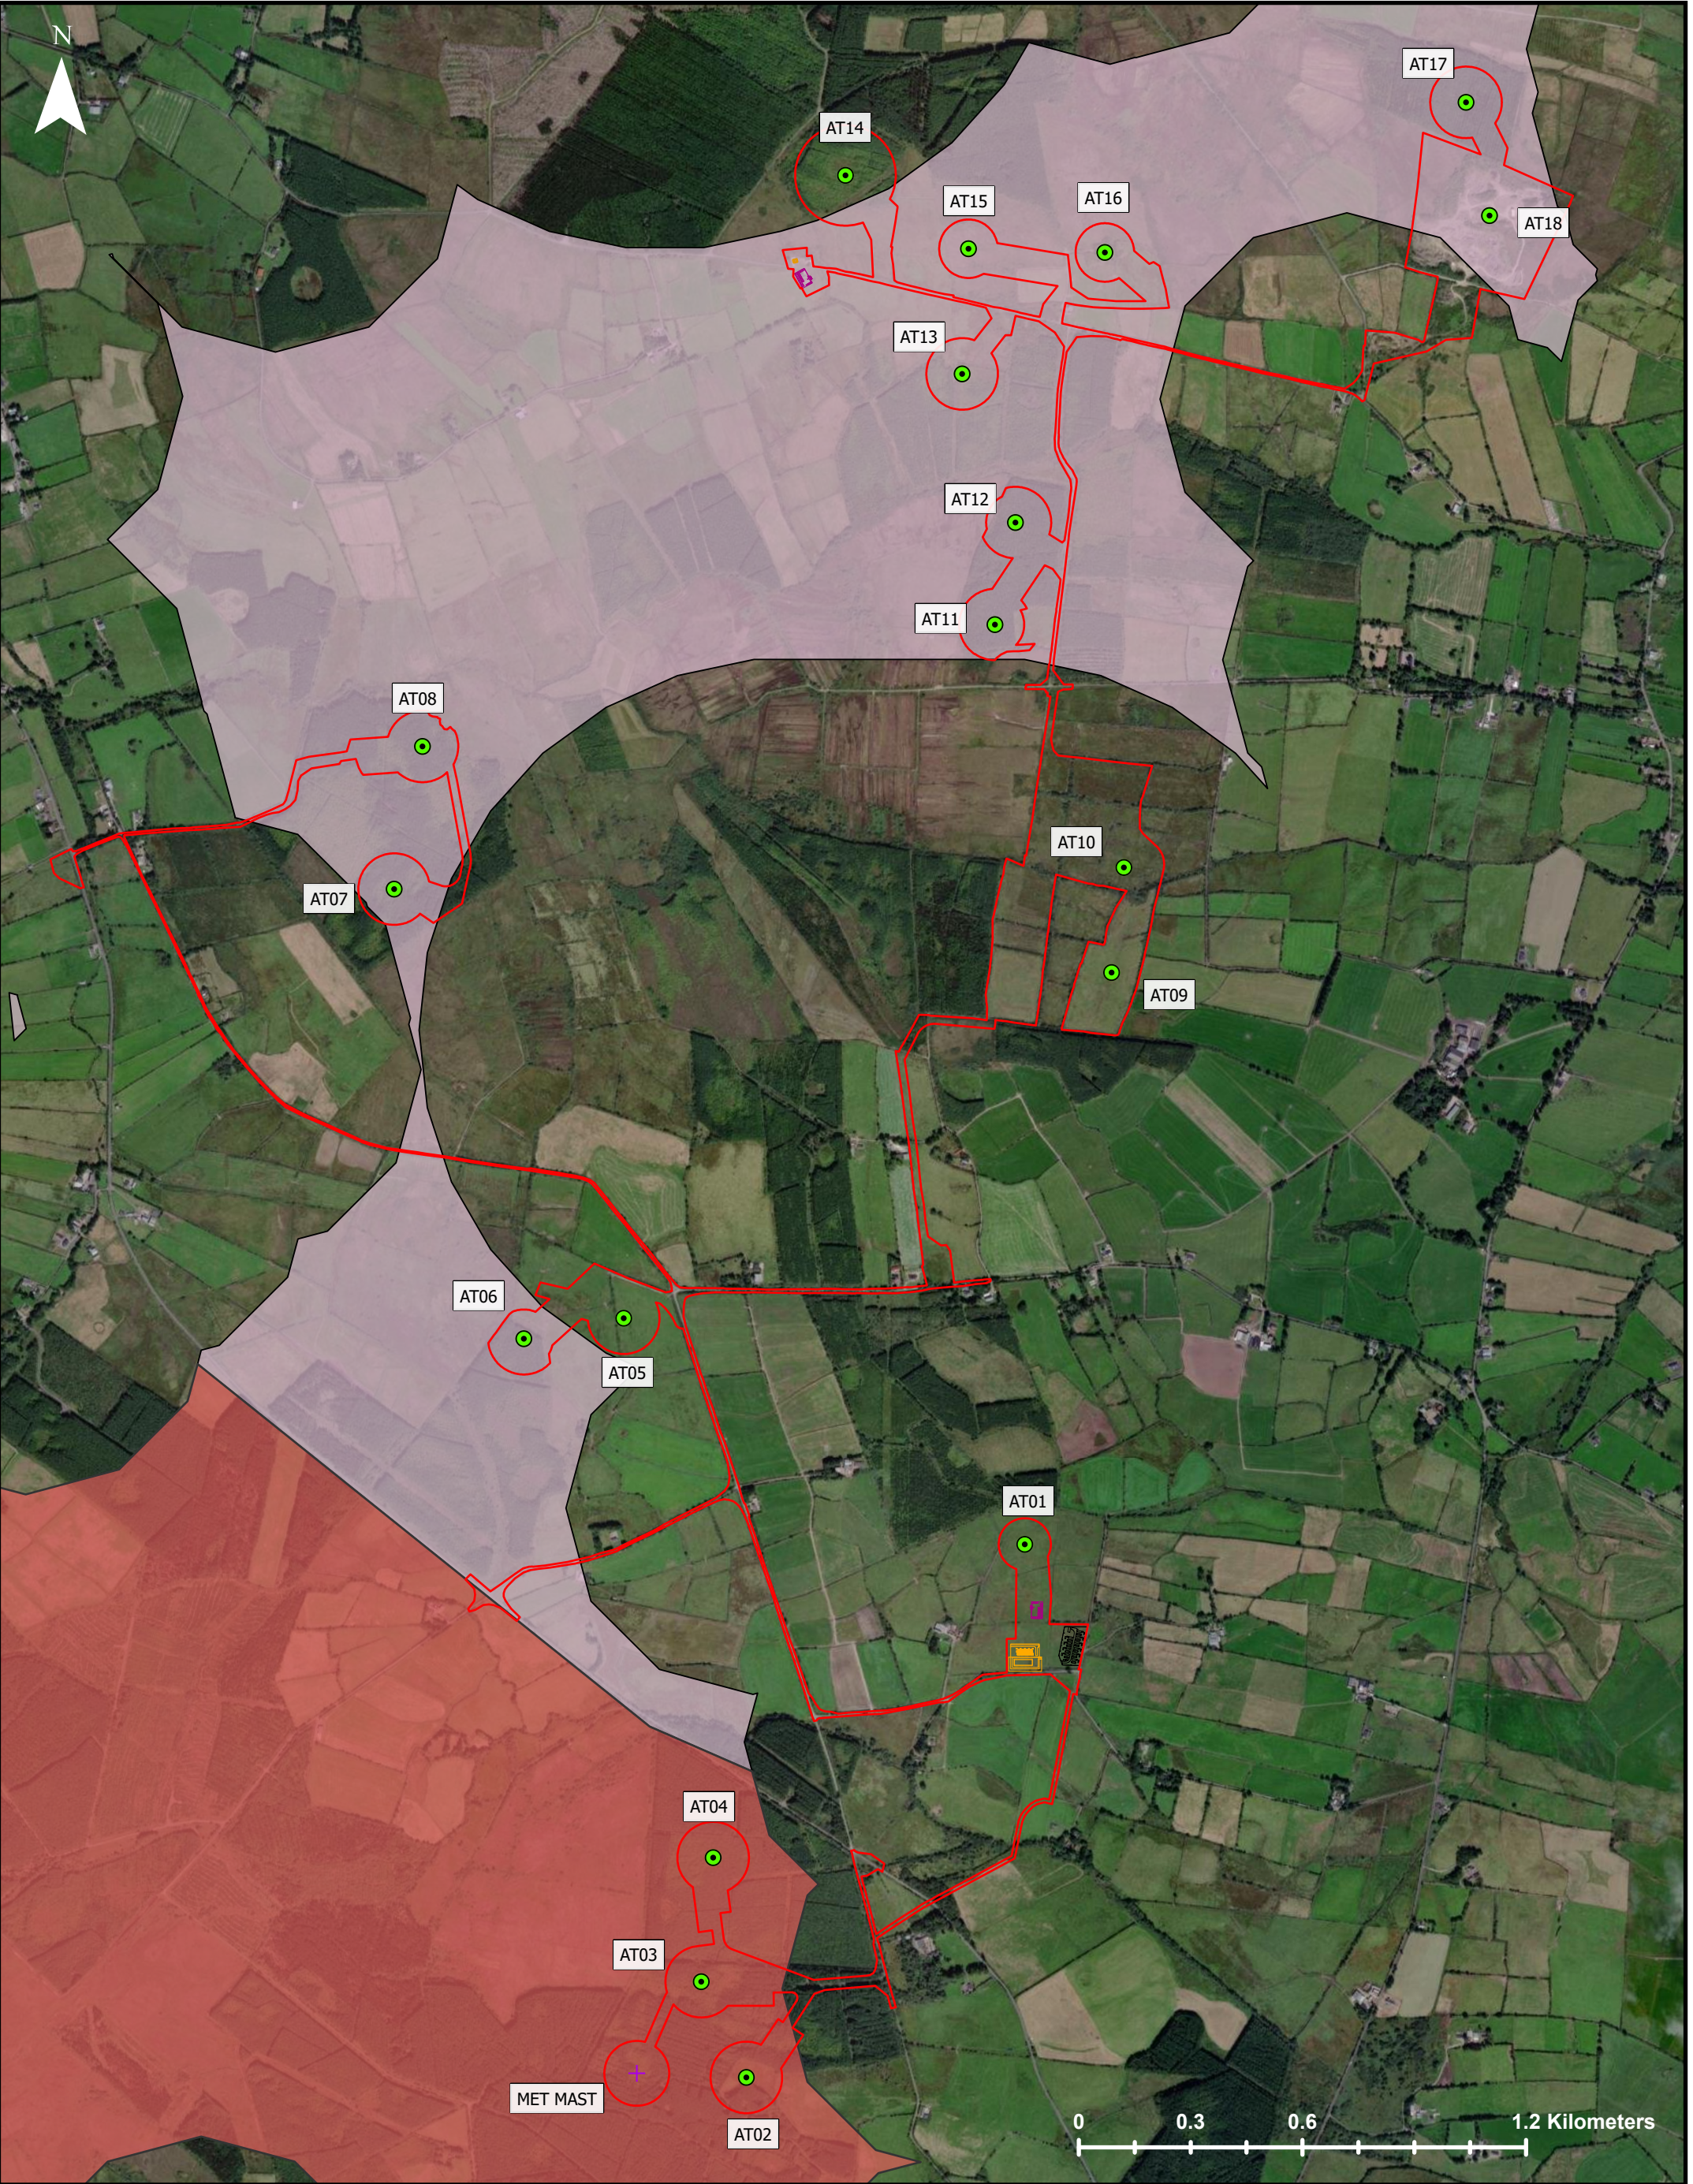

LEGEND

WINDFARM SITE REDLINE

TURBINE LOCATION POINT

BESS

PROPOSED 110KV SUBSTATION

MET MAST LOCATION POINT

PROPOSED OPERATIONS BUILDING

TEMPORARY SITE COMPOUND

Mayo Wind Designations

Tier 1 Preferred Large Windfarms

Tier 2 Open for Consideration

Priority Areas

Tier 1 Preferred Clusters of Turbines

Client Representative

JENNINGS O'DONOVAN

an RSK company

© COPYRIGHT OF JENNINGS O'DONOVAN AND PARTNERS LIMITED

FINISKILIN SLIGO IRELAND

Tel (+353) 719 161 416

Email: info@jodireland.com

www.jodireland.com

@JOD_Sligo

Jennings O'Donovan & Partners

Jennings O'Donovan

Tailte Éireann

© Tailte Éireann - Surveying

Includes National Mapping Reproduced

Under Copyright to Tailte Éireann.

Licence Number CYAL50443854

Client

CONSTANT ENERGY LIMITED.

Project

TIRAWLEY WIND FARM, CO. MAYO

Title

MAYO COUNTY COUNCIL - POLICY LANDSCAPE

Drg. By	DT	Job No.	6289
Checked By	MG	Figure	4.1
Approved	MG	Rev	1
Scale 1:16,000 (A3)			
Stage	Planning		
Date	29th August 2025		