


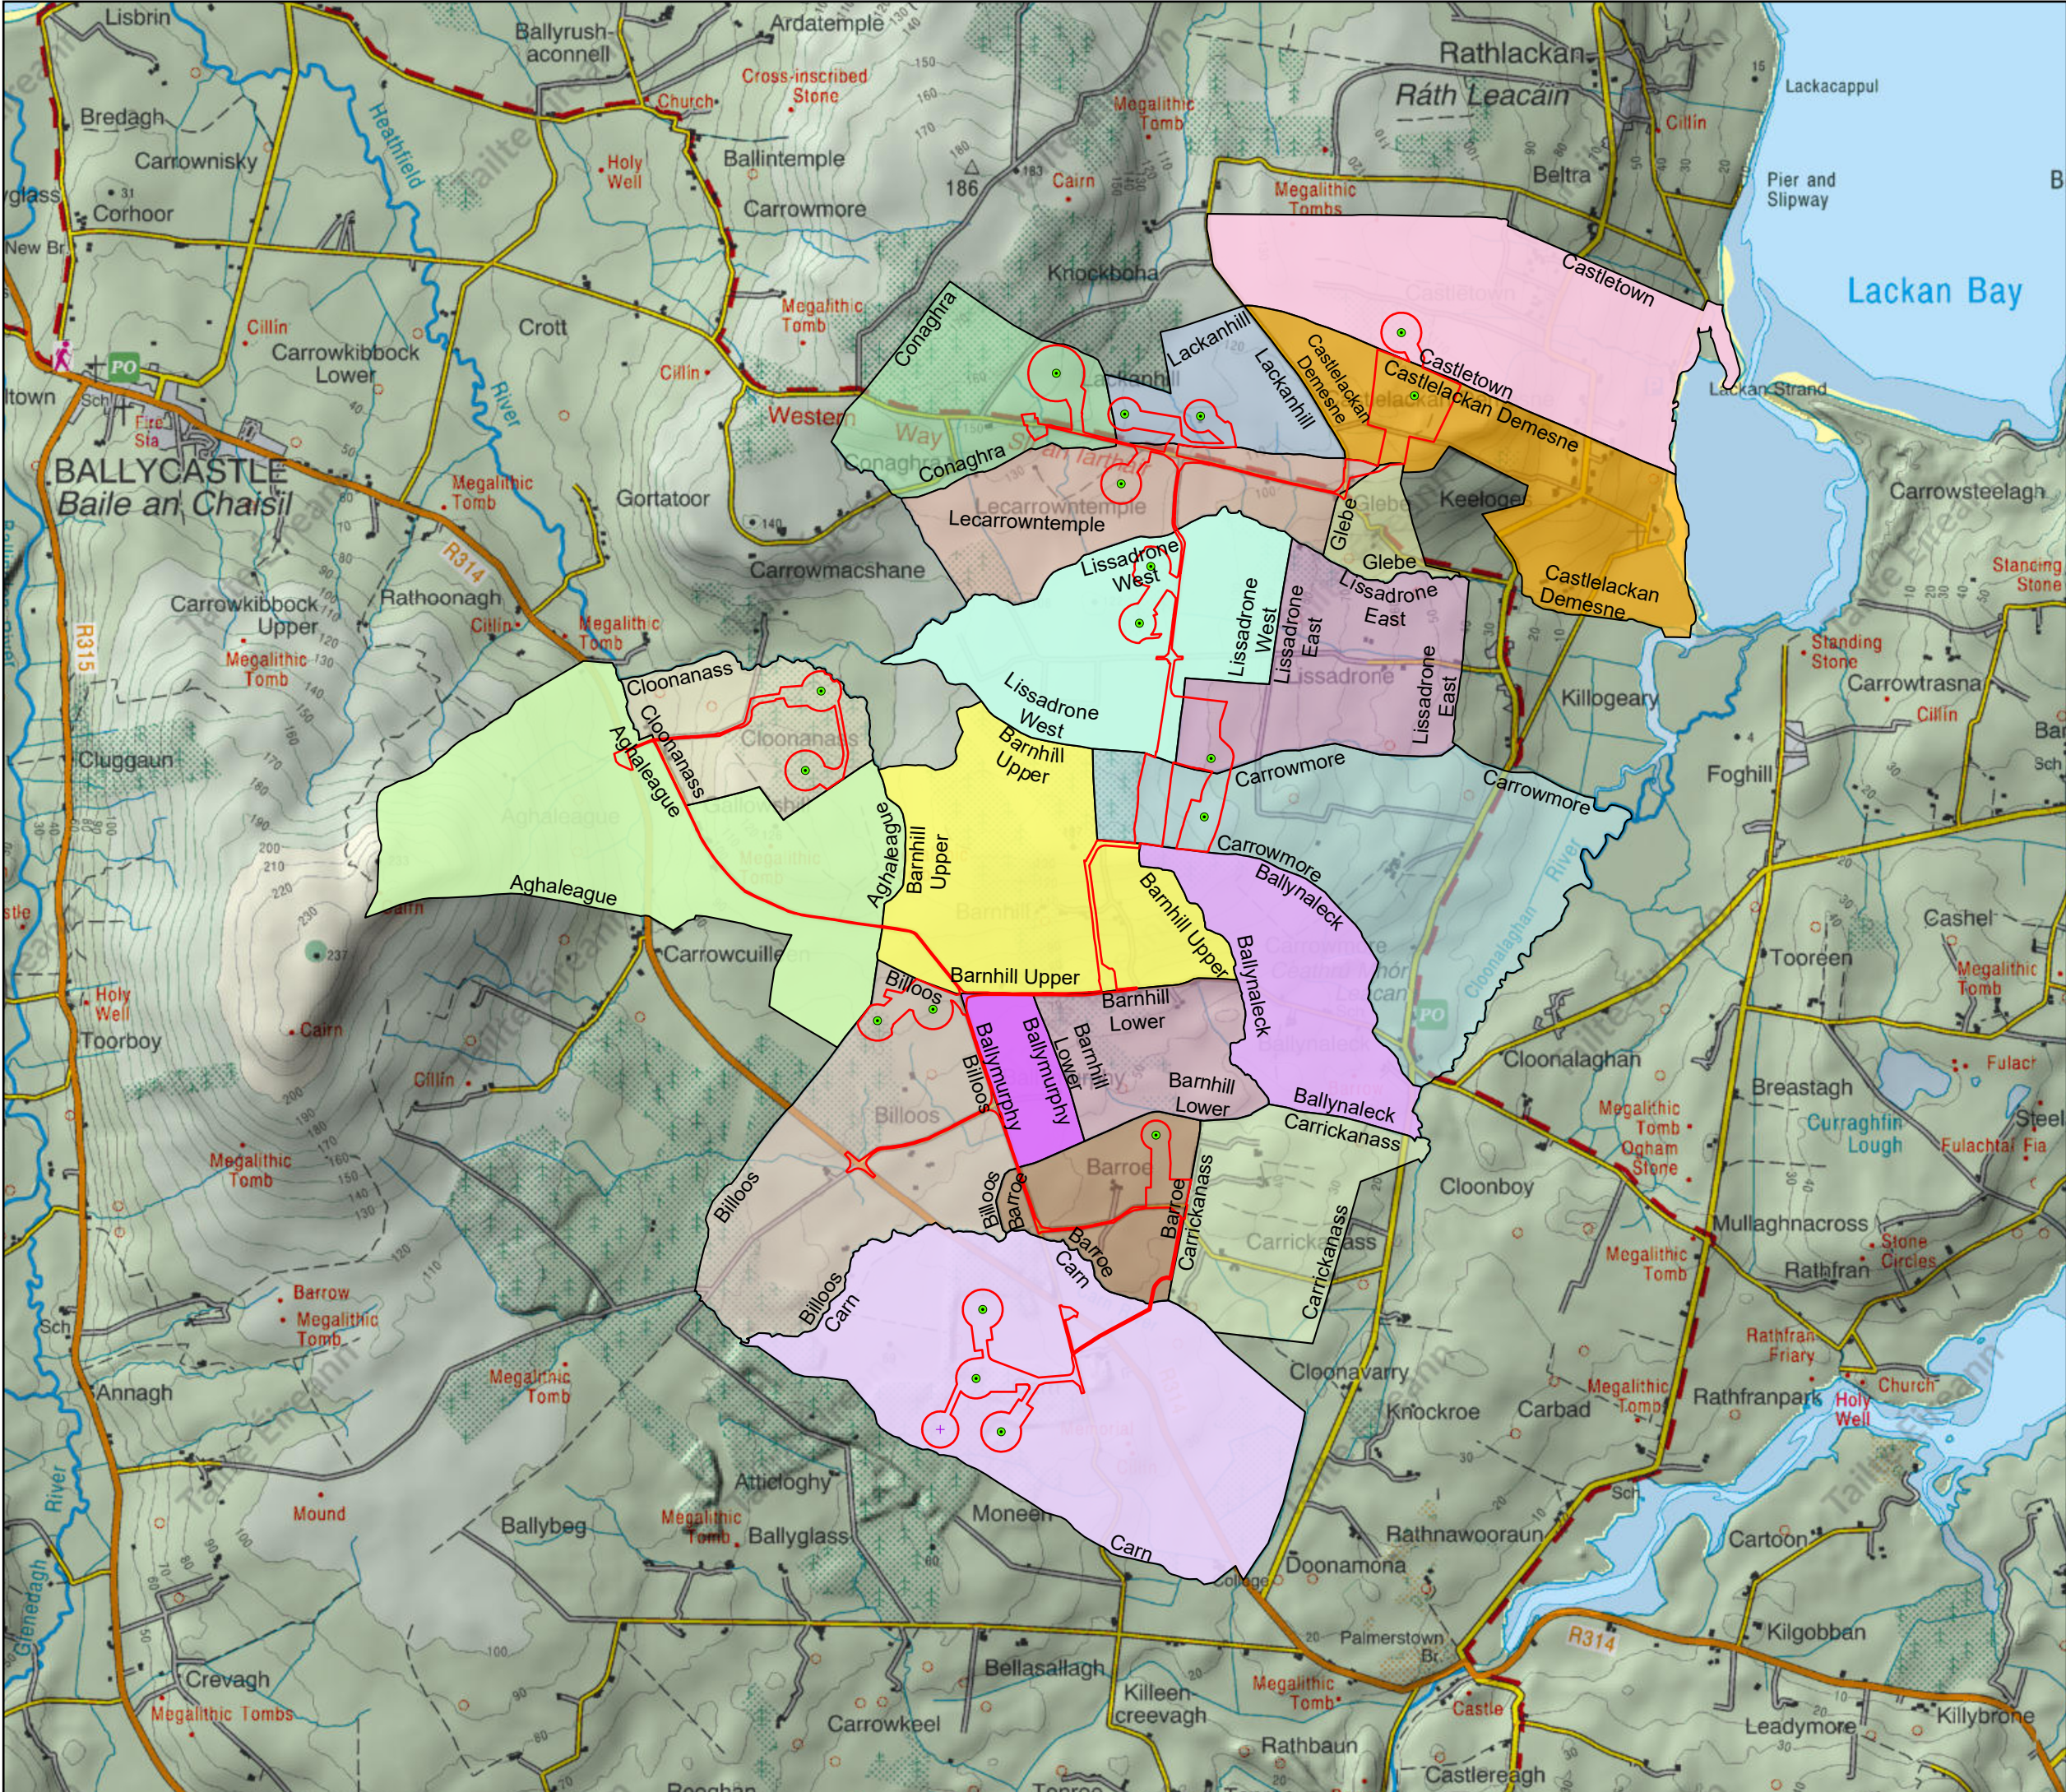

N

Tailte Éireann

© Tailte Éireann - Surveying
Includes National Mapping Reproduced
Under Copyright to Tailte Éireann.
Licence Number CYAL50443854

MET MAST LOCATION

TURBINE LOCATION POINTS

WINDFARM SITE REDLINE

WIND FARM SITE - TOWNLANDS

Aghaleague

Ballymurphy

Ballynaleck

Barnhill Lower

Barnhill Upper

Barroe

Billoos

Carn

Carrickanass

Carrowmore

Castlelackan Demesne

Castletown

Cloonanass

Conaghra

Glebe

Lackanhill

Lecarrowntemple

Lissadrone East

Lissadrone West

00.350.71.4 Kilometers

Client

CONSTANT ENERGY LIMITED.

Project

TIRAWLEY WIND FARM,
CO. MAYO

Title

STUDY AREA 1-
WIND FARM SITE - TOWNLANDS

JENNINGS O'DONOVAN

an RSK company

© COPYRIGHT OF
JENNINGS O'DONOVAN AND PARTNERS LIMITED
FINISKLIN
SLIGO
IRELAND
Tel (+353) 719 161 416
Email. info@jodireland.com
www.jodireland.com

@JOD_Sligo

Jennings O'Donovan & Partners

Jennings O'Donovan

Date	17/09/2025	Revision	1	Job No.	6289
Scale	1:30,000 (A3)	Stage	Planning	Figure	5.2
Drawing	DT	Checked	MG	Approved	MG