


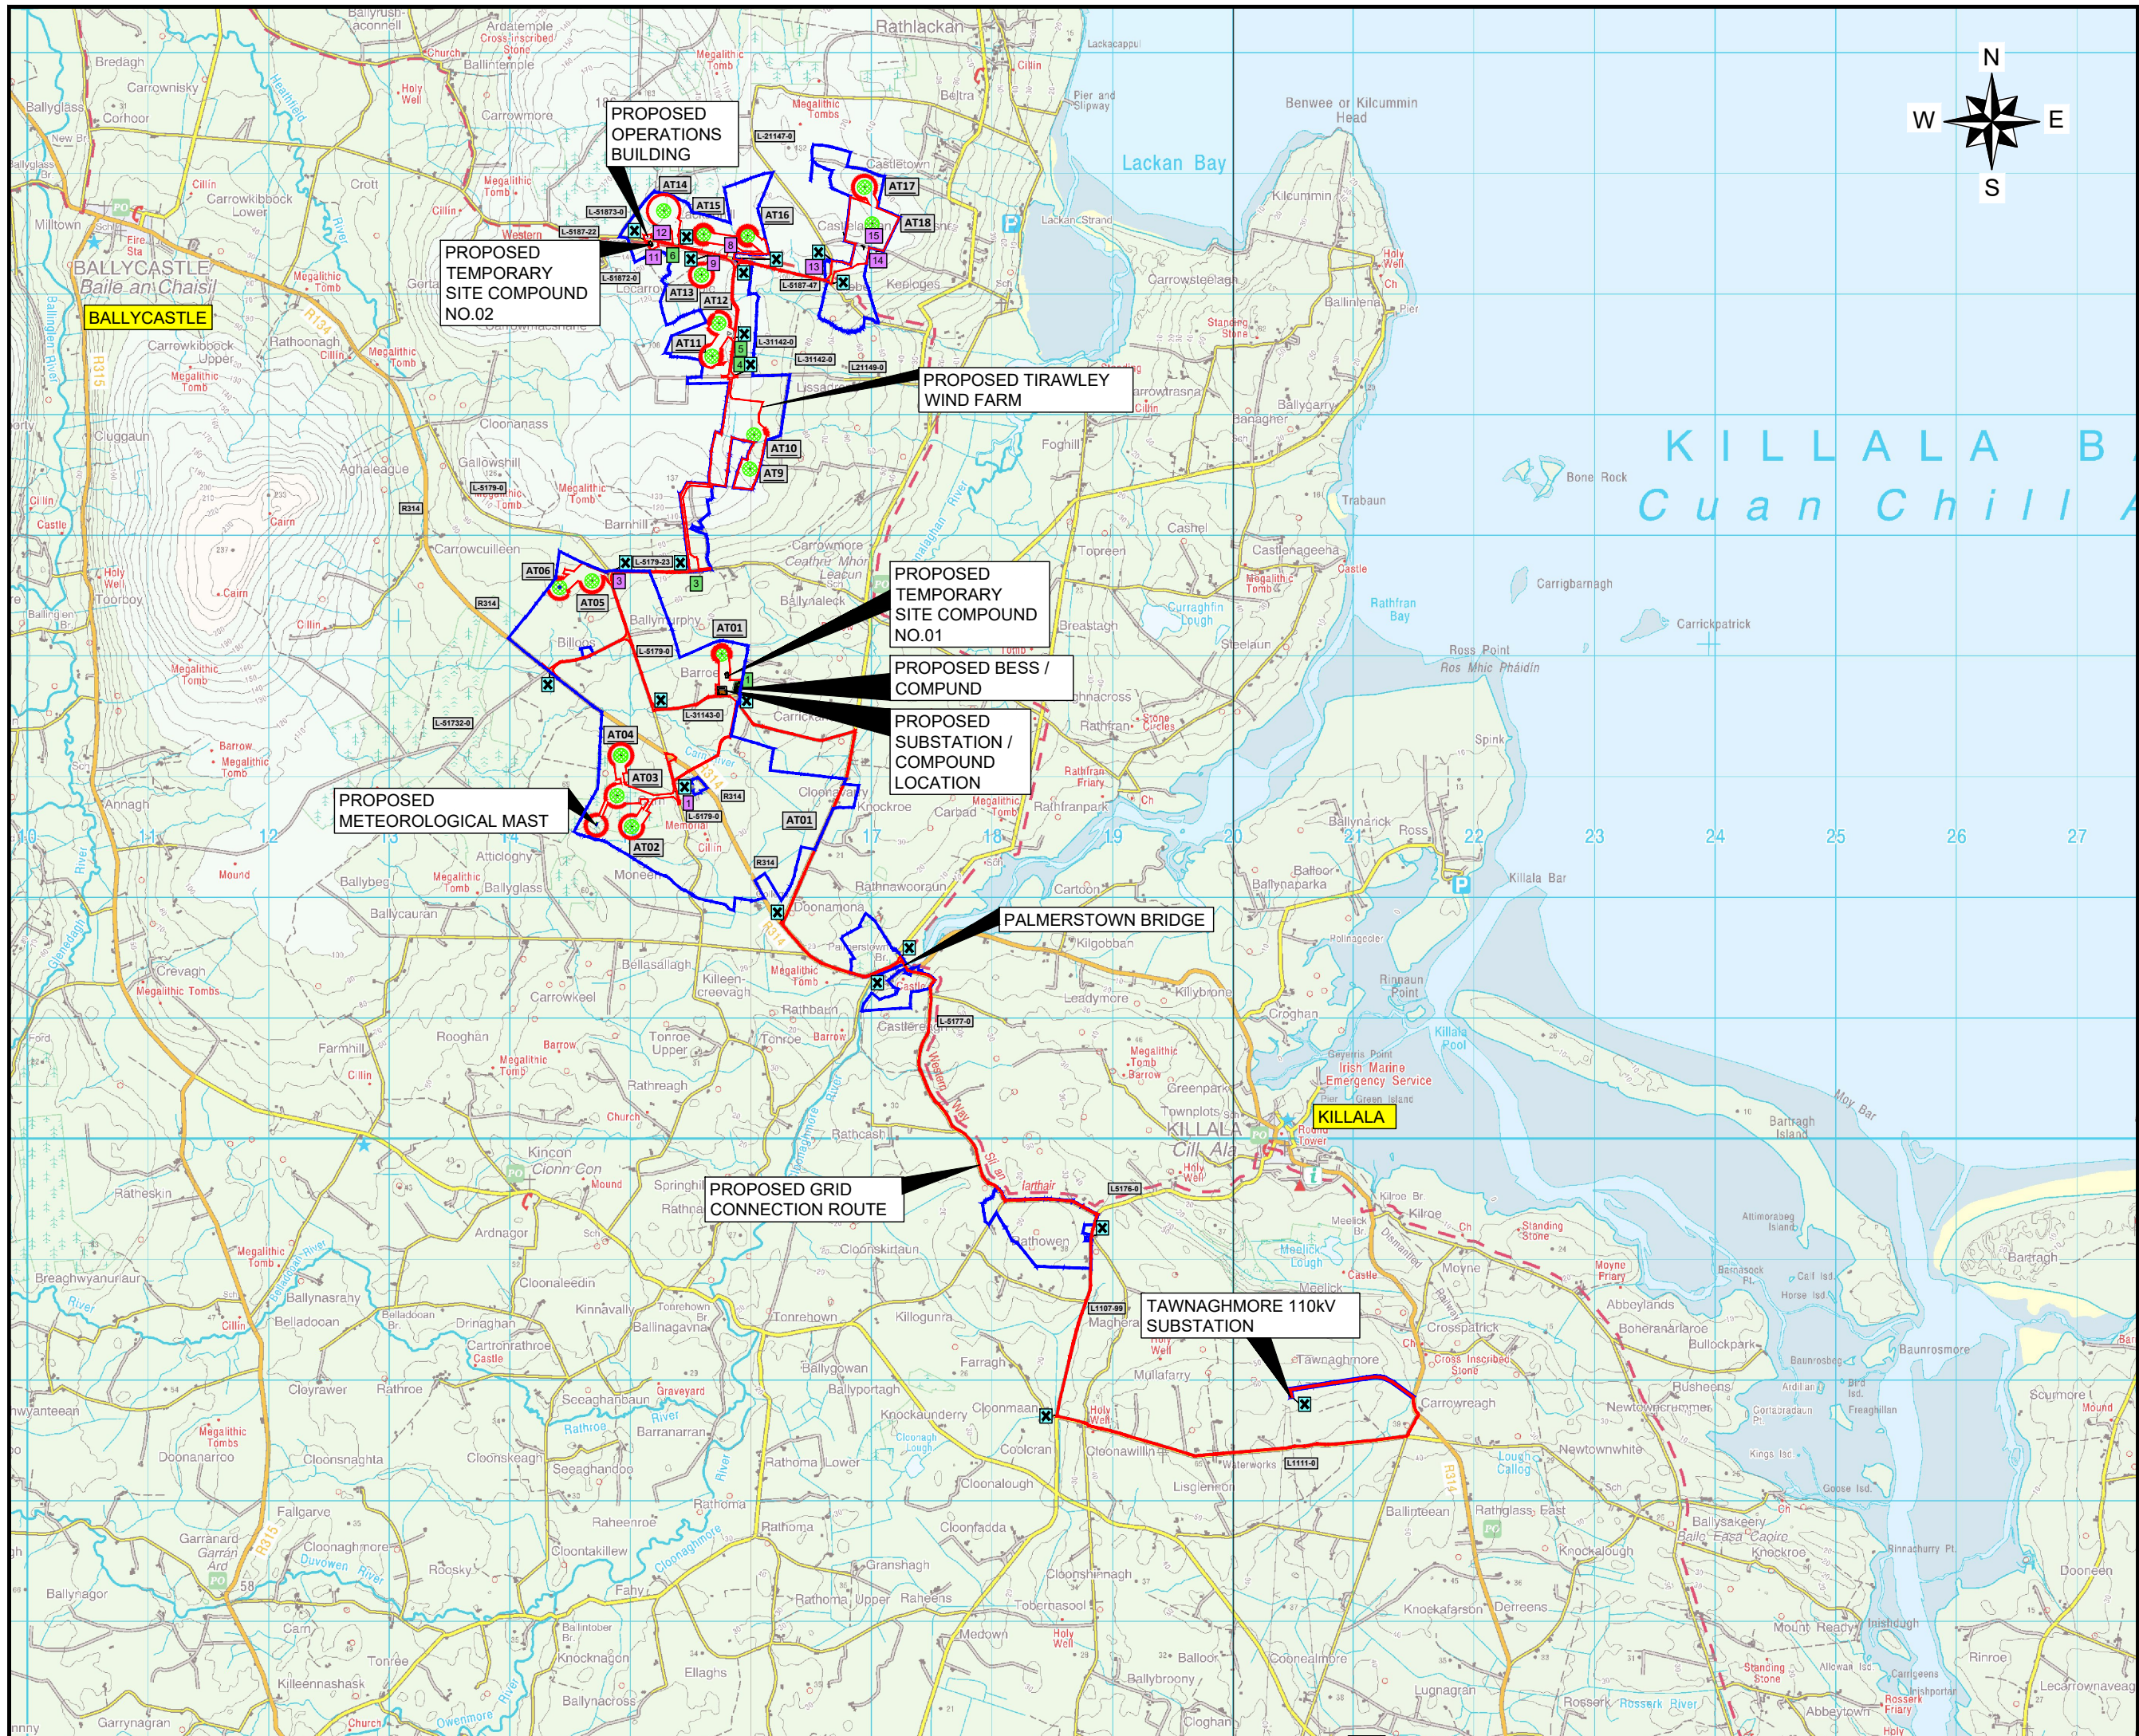

FIGURED DIMENSIONS ONLY TO BE TAKEN FROM THIS DRAWING.
DRAWING TO BE USED FOR **PLANNING PURPOSES ONLY.**
ALL LEVELS REFER TO ORDNANCE DATUM (MALIN HEAD).
ENGINEER TO BE INFORMED OF ANY DISCREPANCIES BEFORE
ANY WORK COMMENCES.

THIS DRAWING IS NOT TO BE USED AS A CONSTRUCTION DRAWING.

LEGEND

-  PLANNING APPLICATION
BOUNDARY
-  LAND UNDER CONTROL
OF APPLICANT
-  SITE NOTICE LOCATION
-  EXISTING SITE ENTRANCES
-  PROPOSED SITE ENTRANCES
-  PROPOSED WIND
TURBINE LOCATION
-  PROPOSED
METEOROLOGICAL MAST
-  PROPOSED
SUBSTATION / COMPOUND
-  PROPOSED
BESS / COMPOUND
-  PROPOSED
TEMPORARY SITE COMPOUND
-  PUBLIC ROAD NUMBERS

DISCOVERY SHEETS:
OS1032, OS1232

 **Taitte Éireann** Cártaíocht, Lúcháil, Sár-ádhmairne, Reagairíocht, Veicíníocht, Sár-ádhmairne

© Taitte Éireann - Surveying
Includes National Mapping Reproduced
Under Copyright to Taitte Éireann.
Licence Number CYAL50443854

rev.	modifications	D	C	A

Client _____

CONSTANT ENERGY LTD

Project

TIRAWLEY WIND FARM

CO. MAYO

Stage	PLANNING
-------	----------

Title

SITE LOCATION MAP

DISCOVERY MAPPING

Scales
1:50.000 (A3)

Surveyed	Prepared	Checked	Approved	Date
----------	----------	---------	----------	------

JOB	JB	MG / DT	DK	07/2025
-----	----	---------	----	---------

 JENNINGS

DENNIS
O'DONOVAN

an RSK company

© COPYRIGHT OF

JENNINGS O'DONOVAN AND PARTNERS LIMITED
FINISKLIN Tel (+353) 719 161 416

SLIGO
IRELAND

Email. info@jodireland.com
www.jodireland.com

 @JOD_Sligo Jennings O'Donovan & Partners Jennings O'Donovan

Job No.	Drawing no.	Revision
---------	-------------	----------

Sub No.	Drawing No.	Revision
6289	PL-000-01	0