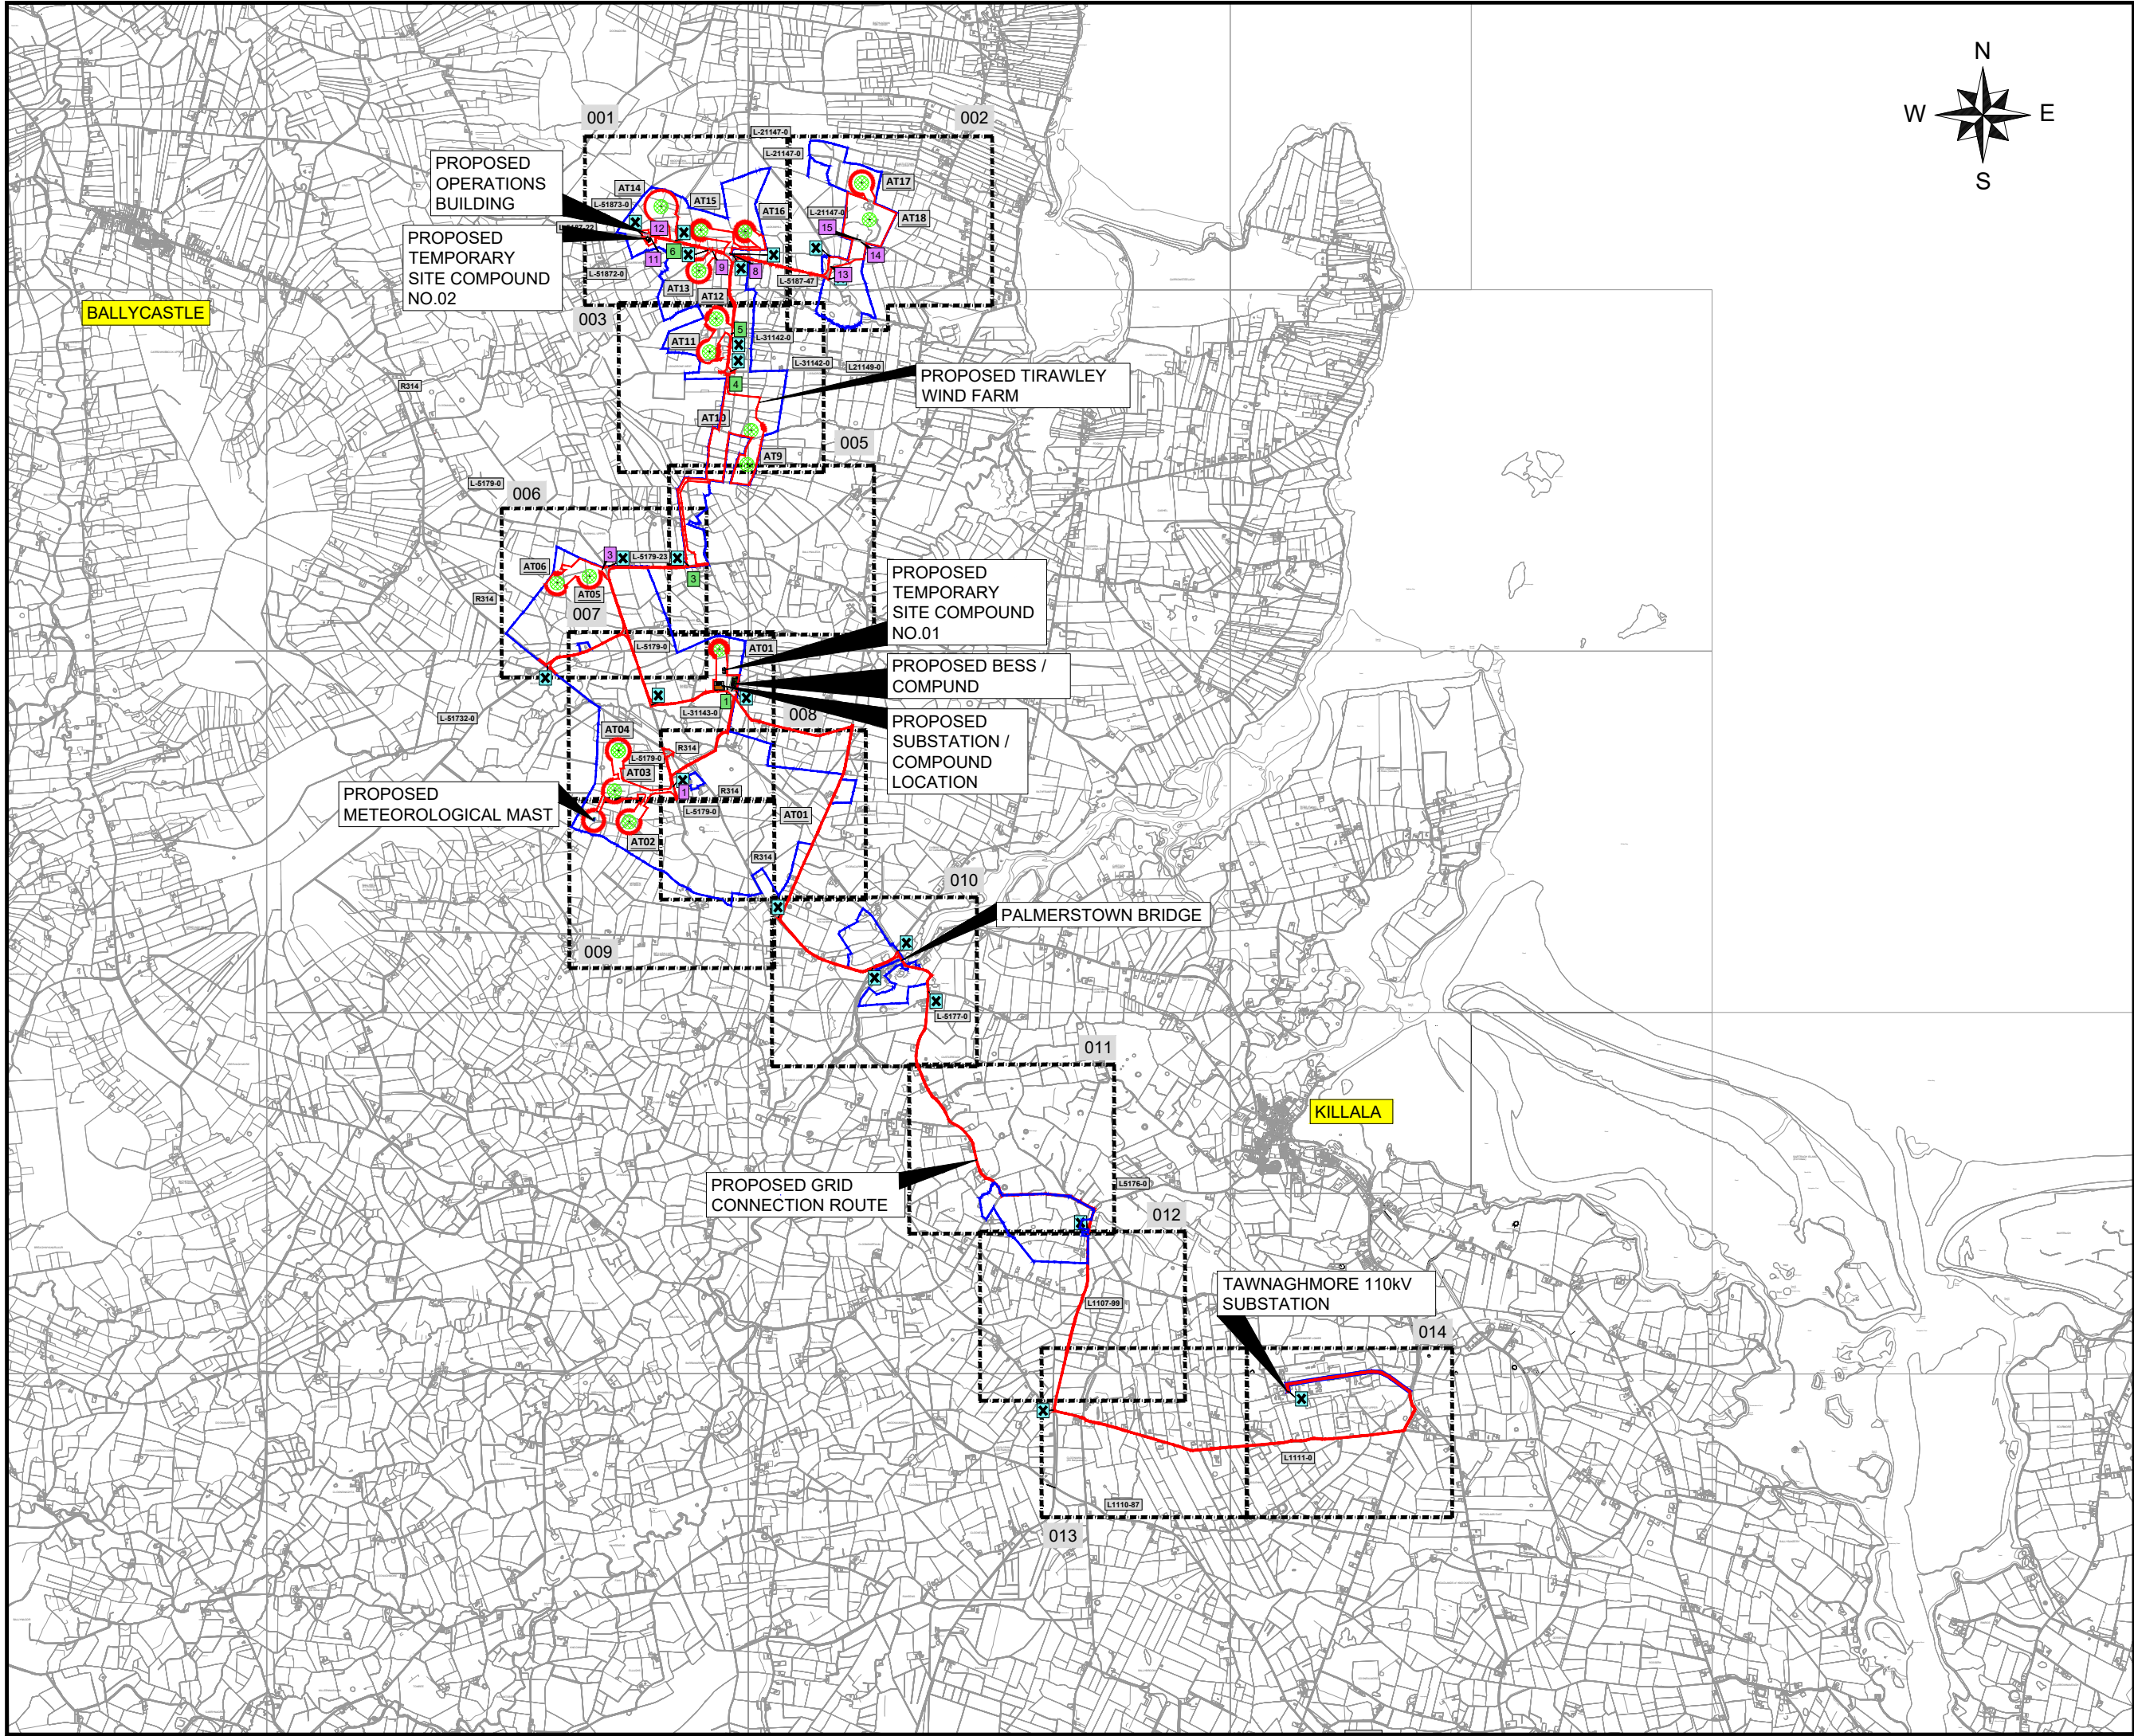


NOTES

- FIGURED DIMENSIONS ONLY TO BE TAKEN FROM THIS DRAWING.
- DRAWING TO BE USED FOR **PLANNING PURPOSES ONLY**.
- ALL LEVELS REFER TO ORDNANCE DATUM (MALIN HEAD).
- ENGINEER TO BE INFORMED OF ANY DISCREPANCIES BEFORE ANY WORK COMMENCES.

THIS DRAWING IS NOT TO BE USED AS A CONSTRUCTION DRAWING.

LEGEND

- PLANNING APPLICATION BOUNDARY
- LAND UNDER CONTROL OF APPLICANT
- SITE NOTICE LOCATION
- EXISTING SITE ENTRANCES
- PROPOSED SITE ENTRANCES
- PROPOSED WIND TURBINE LOCATION
- PROPOSED METEOROLOGICAL MAST
- PROPOSED SUBSTATION / COMPOUND
- PROPOSED BESS / COMPOUND
- PROPOSED TEMPORARY SITE COMPOUND
- PUBLIC ROAD NUMBERS

VECTOR SHEETS:

891,892,893,942,943,944,945,998,999,1000,1001
1057,1058,1059,1060,1117,1118,1119,1120,1121
1178,1179,1180,1181,1182,1244,1245,1246,1247,1248

Tailte Éireann - Surveying
Includes National Mapping Reproduced
Under Copyright to Tailte Éireann.
Licence Number CYAL 50443854

rev.	modifications	D	C	A

P:\JOD-Join\008 Tirawley W/F\00 Drawings\002 Planning\002 - Site Location\008-PL-002-02 Site Location Map_Vector Mapping Series_A3 Sheet_Scale 1:50000-1:50000.dwg

Client

CONSTANT ENERGY LTD

Project

TIRAWLEY WIND FARM
CO. MAYO

Stage

PLANNING

Title

SITE LOCATION MAP
VECTOR MAPPING

Scales

1:50,000 (A3)

Surveyed	Prepared	Checked	Approved	Date
JOD	JB	MG / DT	DK	07/2025

JENNINGS O'DONOVAN
an RSK company

© COPYRIGHT OF
JENNINGS O'DONOVAN AND PARTNERS LIMITED
FINISKLIN
SLIGO
IRELAND

Tel (+353) 719 161 416
Email. info@jodireland.com
www.jodireland.com

@JOD_Sligo

Jennings O'Donovan & Partners

Jennings O'Donovan

Job No.	Drawing no.	Revision
6289	PL-000-02	0