


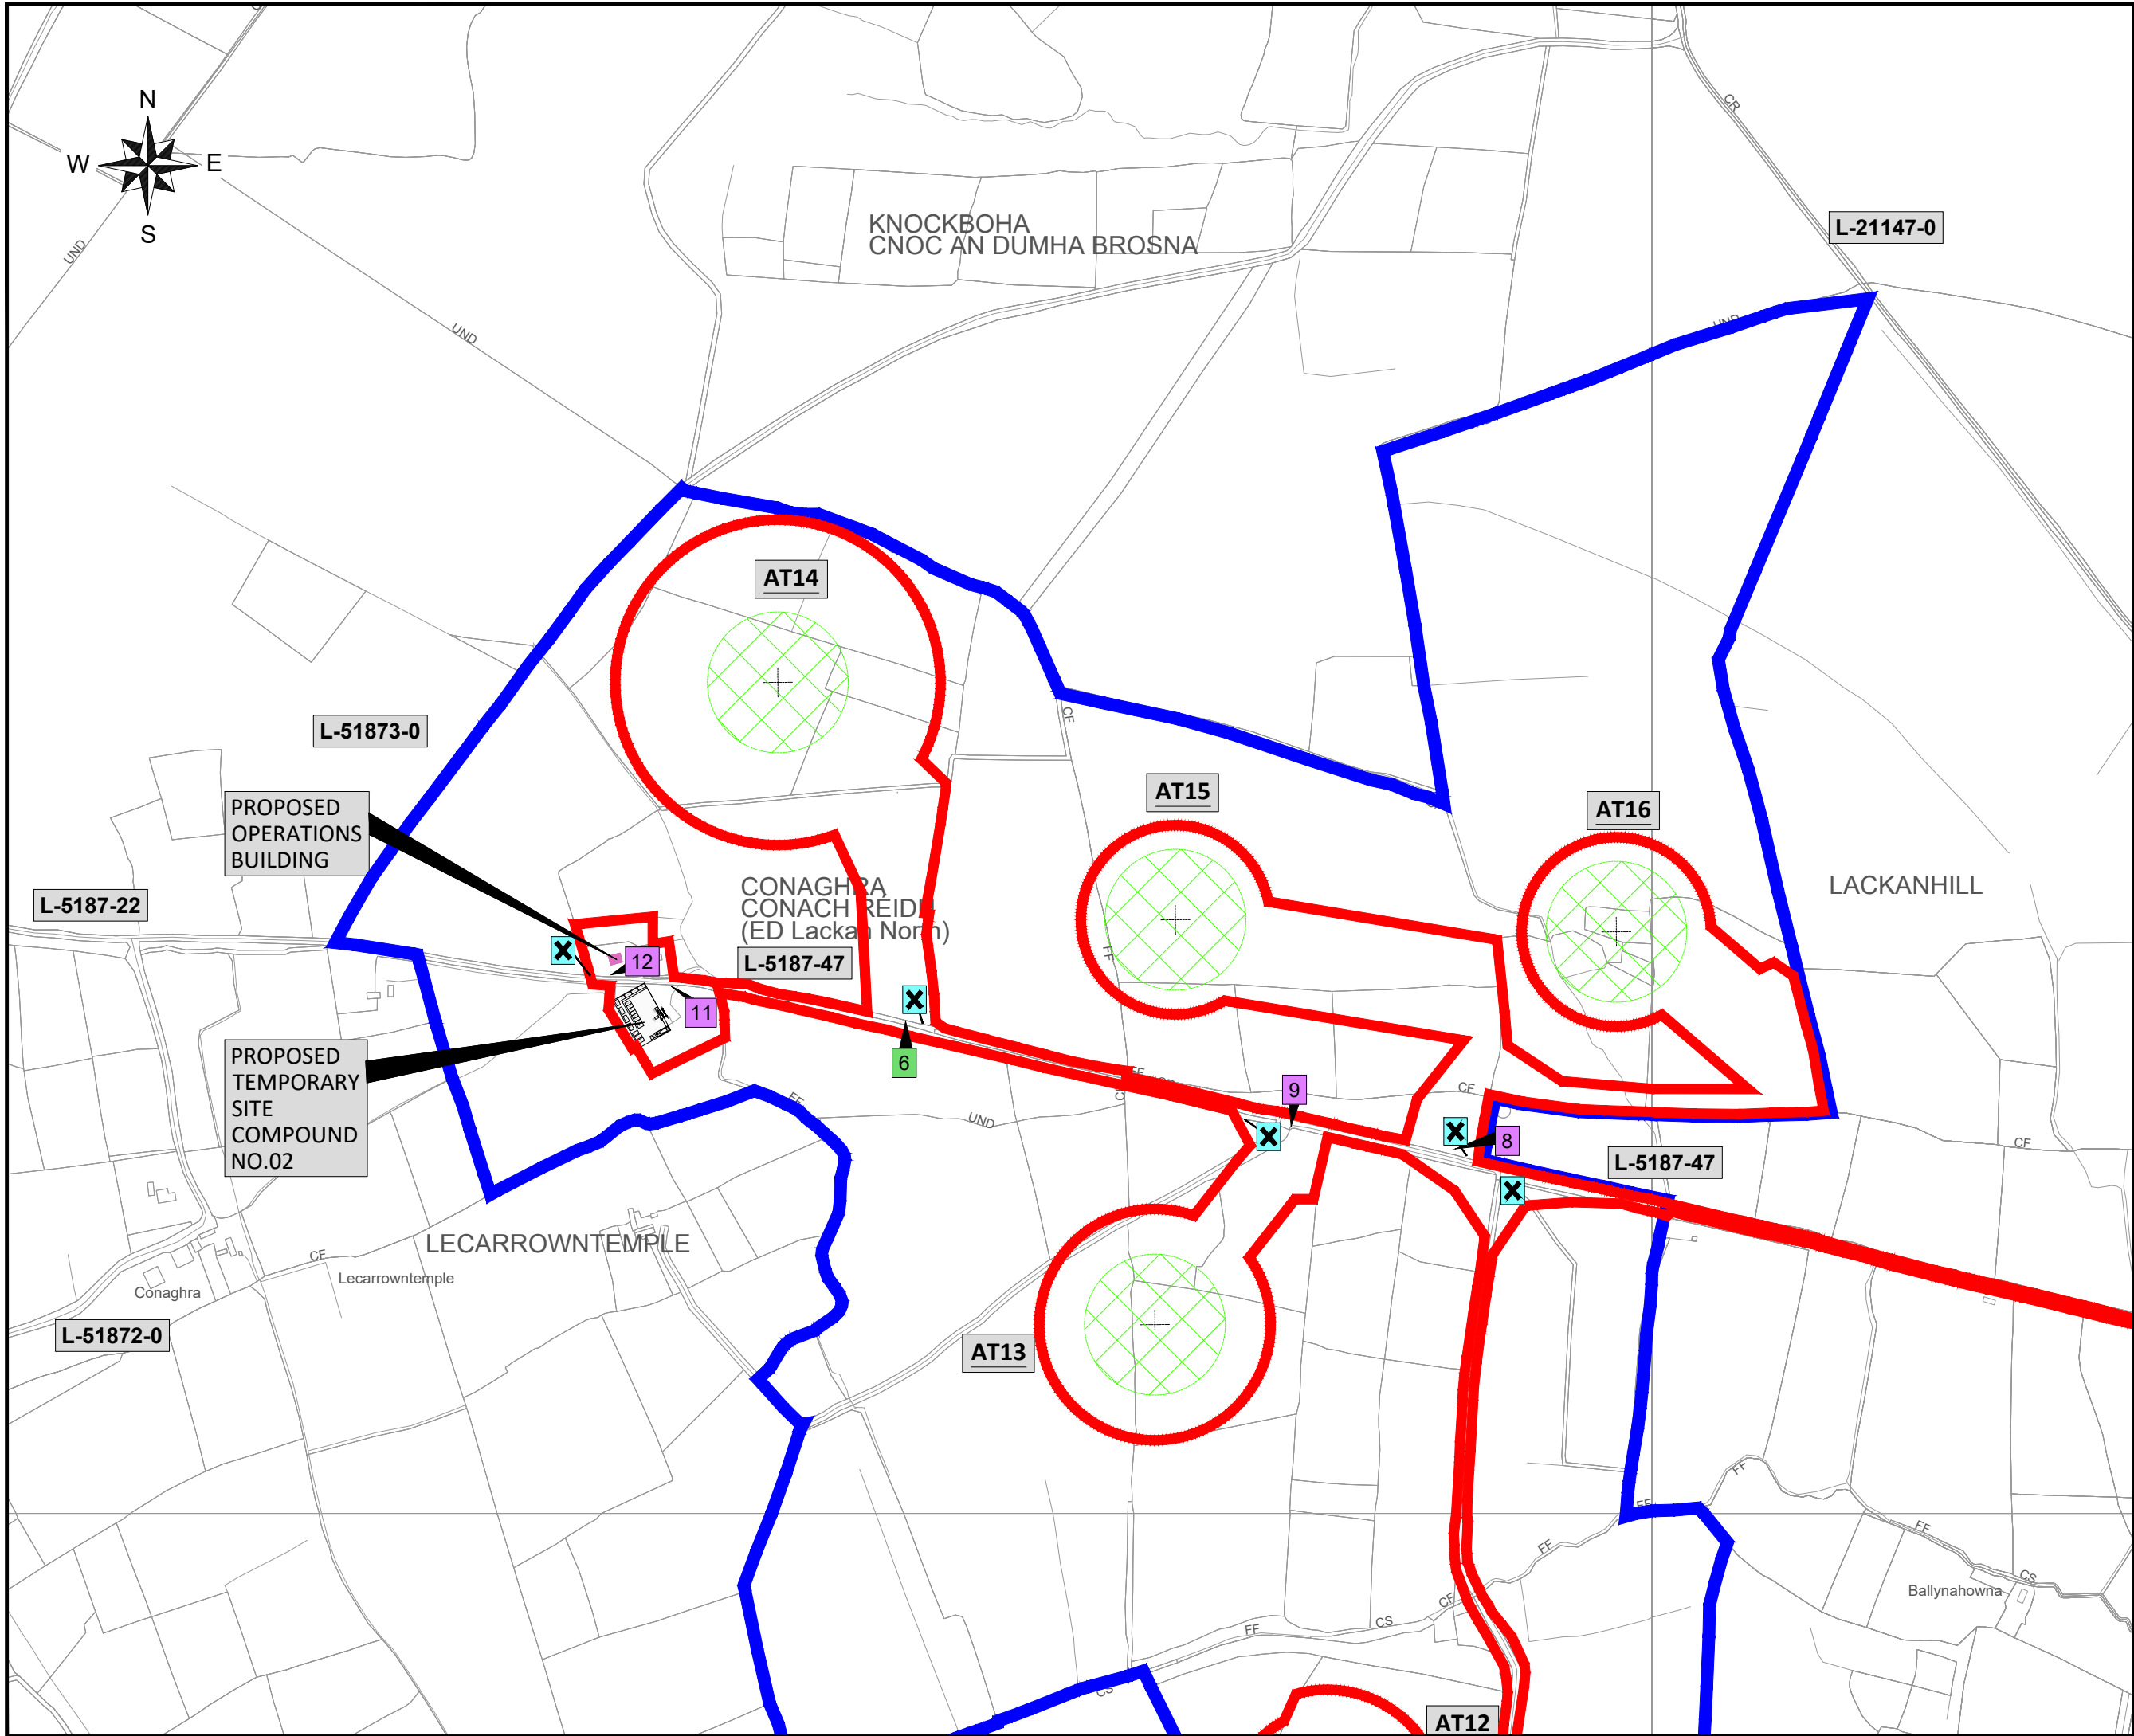

NOTES

- FIGURED DIMENSIONS ONLY TO BE TAKEN FROM THIS DRAWING.
- DRAWING TO BE USED FOR **PLANNING PURPOSES ONLY**.
- ALL LEVELS REFER TO ORDNANCE DATUM (MALIN HEAD).
- ENGINEER TO BE INFORMED OF ANY DISCREPANCIES BEFORE ANY WORK COMMENCES.

THIS DRAWING IS NOT TO BE USED AS A CONSTRUCTION DRAWING.

LEGEND

- PLANNING APPLICATION BOUNDARY
- LAND UNDER CONTROL OF APPLICANT
- SITE NOTICE LOCATION
- EXISTING SITE ENTRANCES
- PROPOSED SITE ENTRANCES
- PROPOSED WIND TURBINE LOCATION
- PROPOSED METEOROLOGICAL MAST
- PROPOSED SUBSTATION / COMPOUND
- PROPOSED BESS / COMPOUND
- PROPOSED TEMPORARY SITE COMPOUND
- PUBLIC ROAD NUMBERS

KEY PLAN

VECTOR SHEETS 943,944,999

Taitte Éireann

© Taitte Éireann - Surveying
Includes National Mapping Reproduced
Under Copyright to Taitte Éireann.
Licence Number CYAL 50443854

rev.	modifications	D	C	A

P:\Jod-Jen\028 Trawley W/F\02 Drawings\02 Planning\001 - Site Location Map - Vector Mapping Series_A3_DWG_Scale 1:5000\1:5000.dwg

Client

CONSTANT ENERGY LTD

Project

TIRAWLEY WIND FARM
CO. MAYO

Stage

PLANNING

Title

SITE LOCATION MAP
SHEET 1

Scales

1:5000 (A3)

Surveyed	Prepared	Checked	Approved	Date
JOD	JB	MG / DT	DK	07/2025

JENNINGS O'DONOVAN
an RSK company

© COPYRIGHT OF
JENNINGS O'DONOVAN AND PARTNERS LIMITED

FINISKLIN
SLIGO
IRELAND

Tel (+353) 719 161 416
Email. info@jodireland.com
www.jodireland.com

@JOD_Sligo Jennings O'Donovan & Partners Jennings O'Donovan

Job No.	Drawing no.	Revision
6289	PL-001	0