


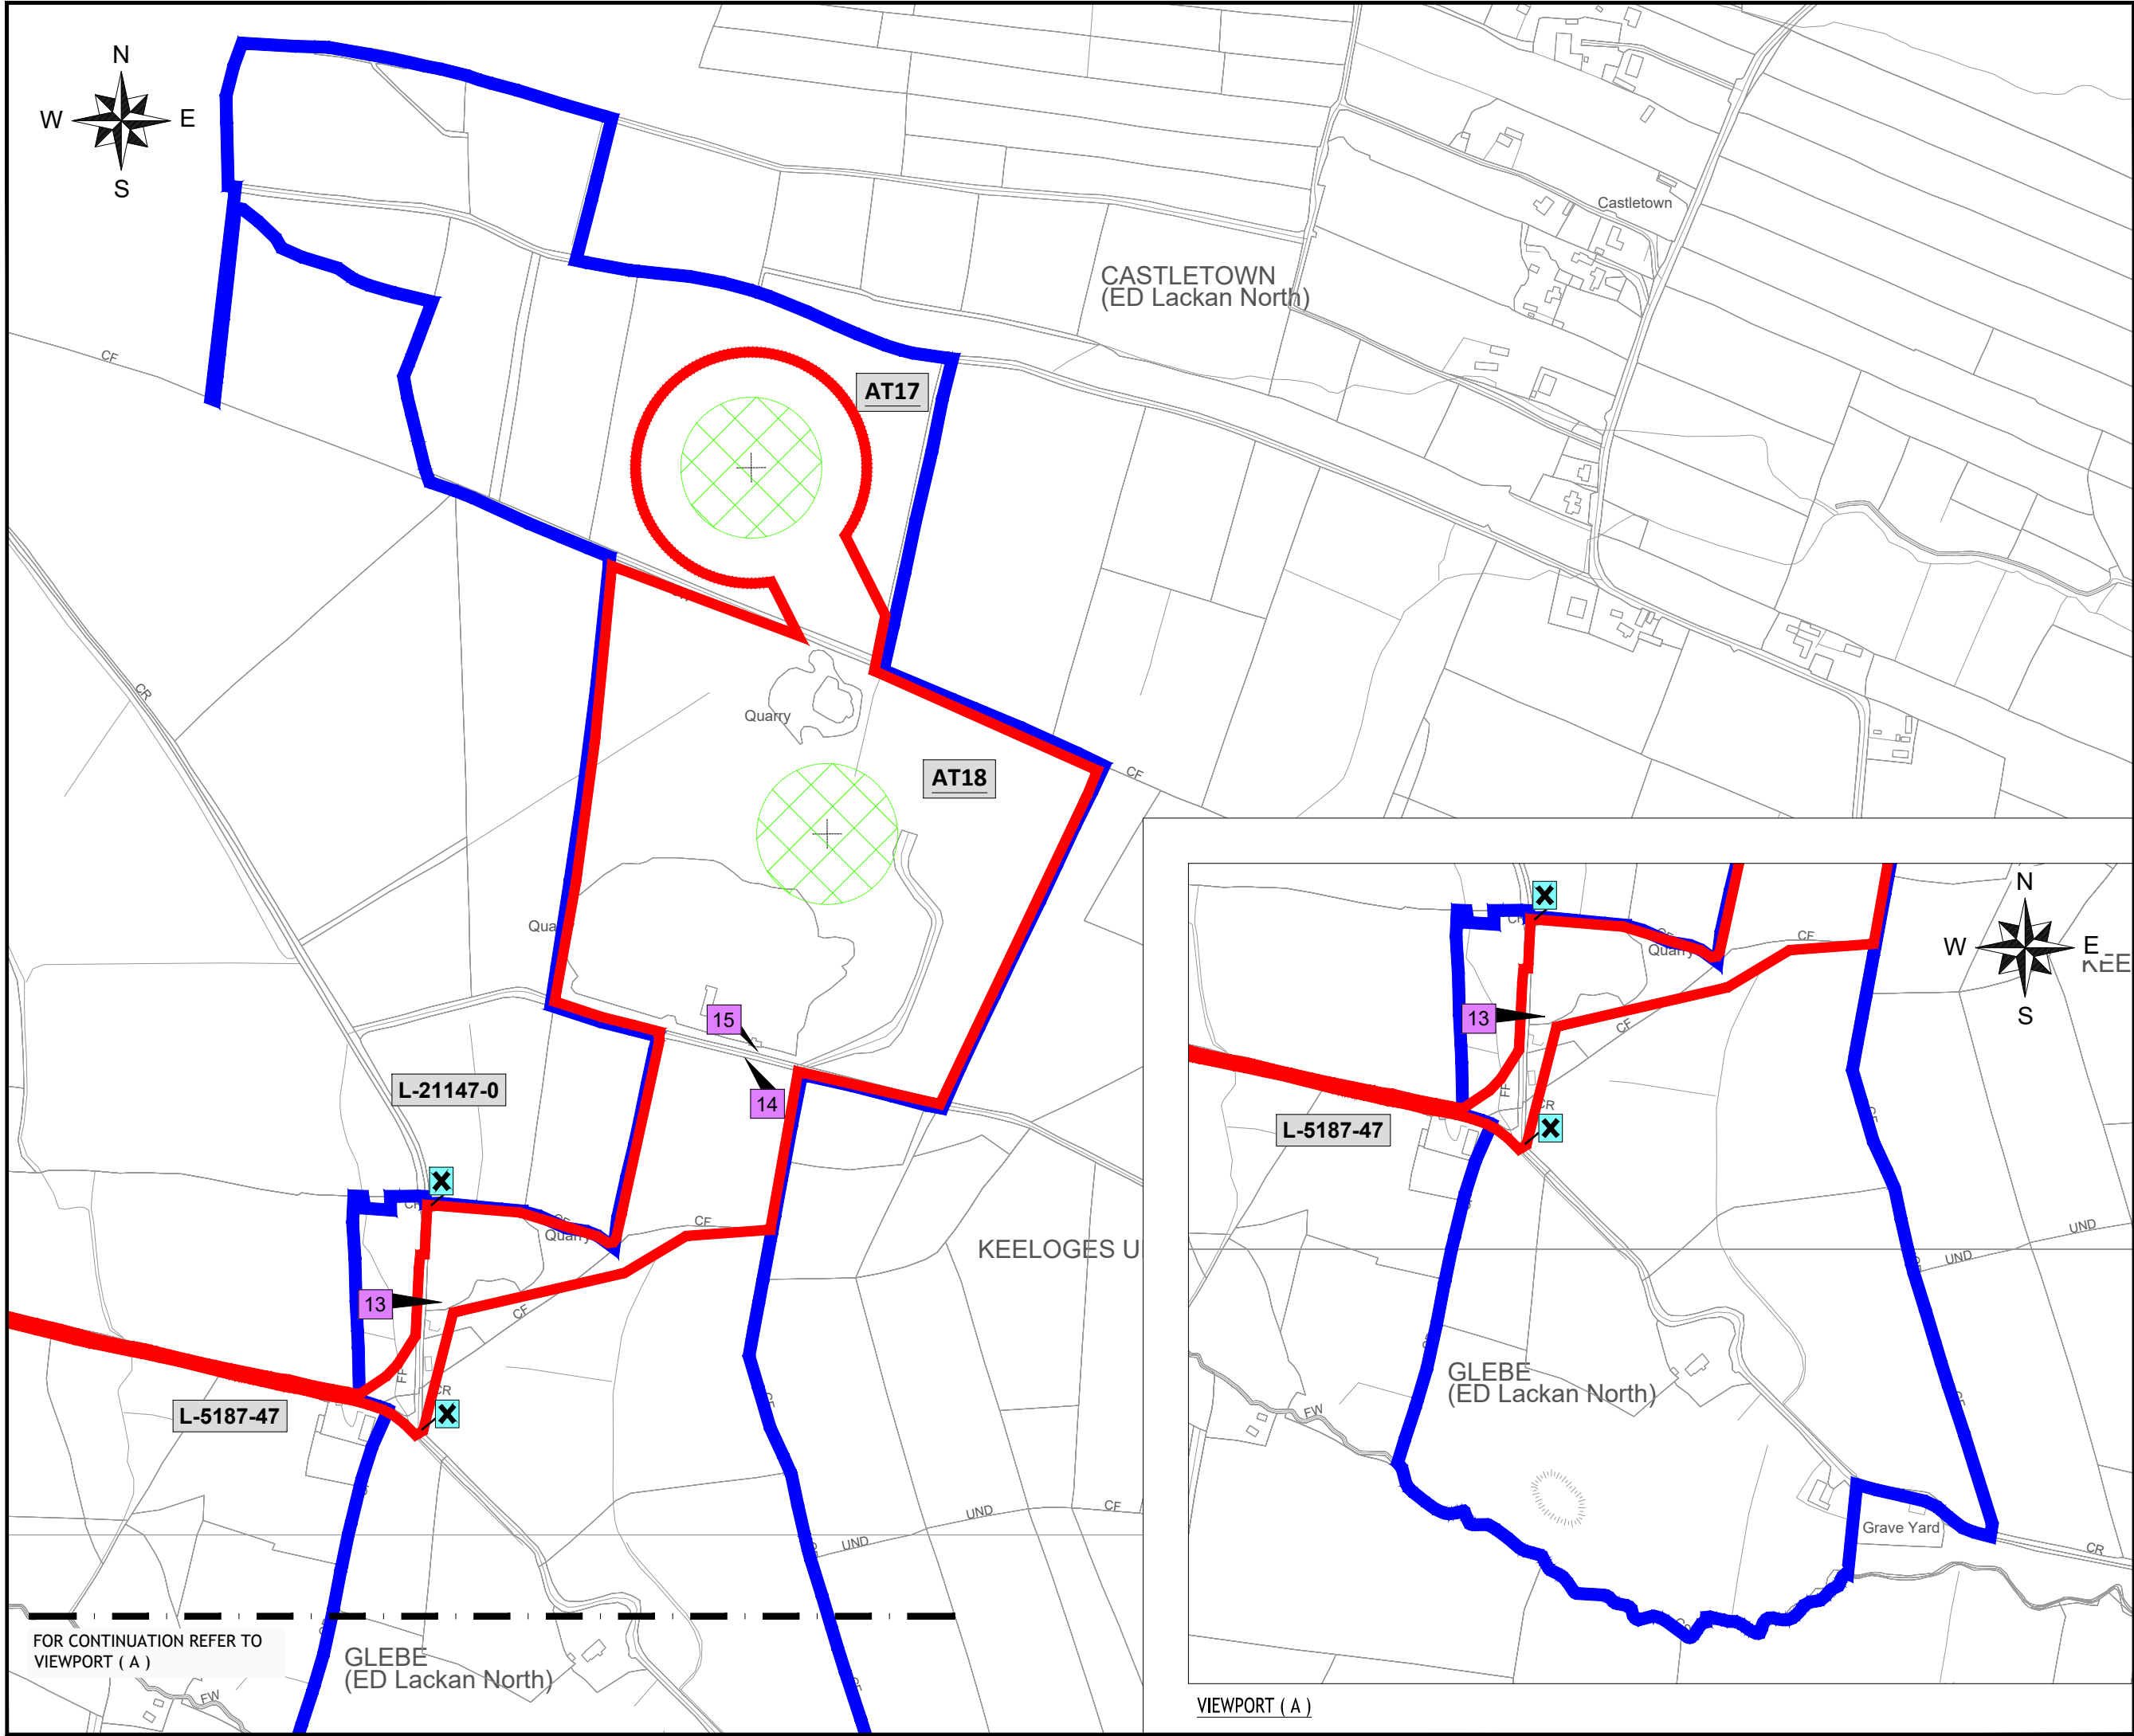

NOTES

1. FIGURED DIMENSIONS ONLY TO BE TAKEN FROM THIS DRAWING.
2. DRAWING TO BE USED FOR **PLANNING PURPOSES ONLY**.
3. ALL LEVELS REFER TO ORDNANCE DATUM (MALIN HEAD).
4. ENGINEER TO BE INFORMED OF ANY DISCREPANCIES BEFORE ANY WORK COMMENCES.

THIS DRAWING IS NOT TO BE USED AS A CONSTRUCTION DRAWING.

LEGEND

- PLANNING APPLICATION BOUNDARY
- LAND UNDER CONTROL OF APPLICANT
- SITE NOTICE LOCATION
- EXISTING SITE ENTRANCES
- PROPOSED SITE ENTRANCES
- PROPOSED WIND TURBINE LOCATION
- PROPOSED METEOROLOGICAL MAST
- PROPOSED SUBSTATION / COMPOUND
- PROPOSED BESS / COMPOUND
- PROPOSED TEMPORARY SITE COMPOUND
- PUBLIC ROAD NUMBERS

KEY PLAN

VECTOR SHEETS:
0944,1000

Taitte Éireann
Cartoon, Layout, Subdivision, Engineering, Valuation, Surveying
© Taitte Éireann - Surveying
Includes National Mapping Reproduced
Under Copyright to Taitte Éireann.
Licence Number CYAL 50443854

rev.	modifications	D	C	A

Client
CONSTANT ENERGY LTD

Project
TIRAWLEY WIND FARM
CO. MAYO

Stage
PLANNING

Title
SITE LOCATION MAP
SHEET 2

Scales
1:5000 (A3)

Surveyed JOD	Prepared JB	Checked MG / DT	Approved DK	Date 07/2025

JENNINGS O'DONOVAN
an RSK company

© COPYRIGHT OF
JENNINGS O'DONOVAN AND PARTNERS LIMITED
FINISKLIN
SLIGO
IRELAND
Tel (+353) 719 161 416
Email. info@jodireland.com
www.jodireland.com

@JOD_Sligo **Jennings O'Donovan & Partners** **Jennings O'Donovan**

Job No.	Drawing no.	Revision
6289	PL-002	0