


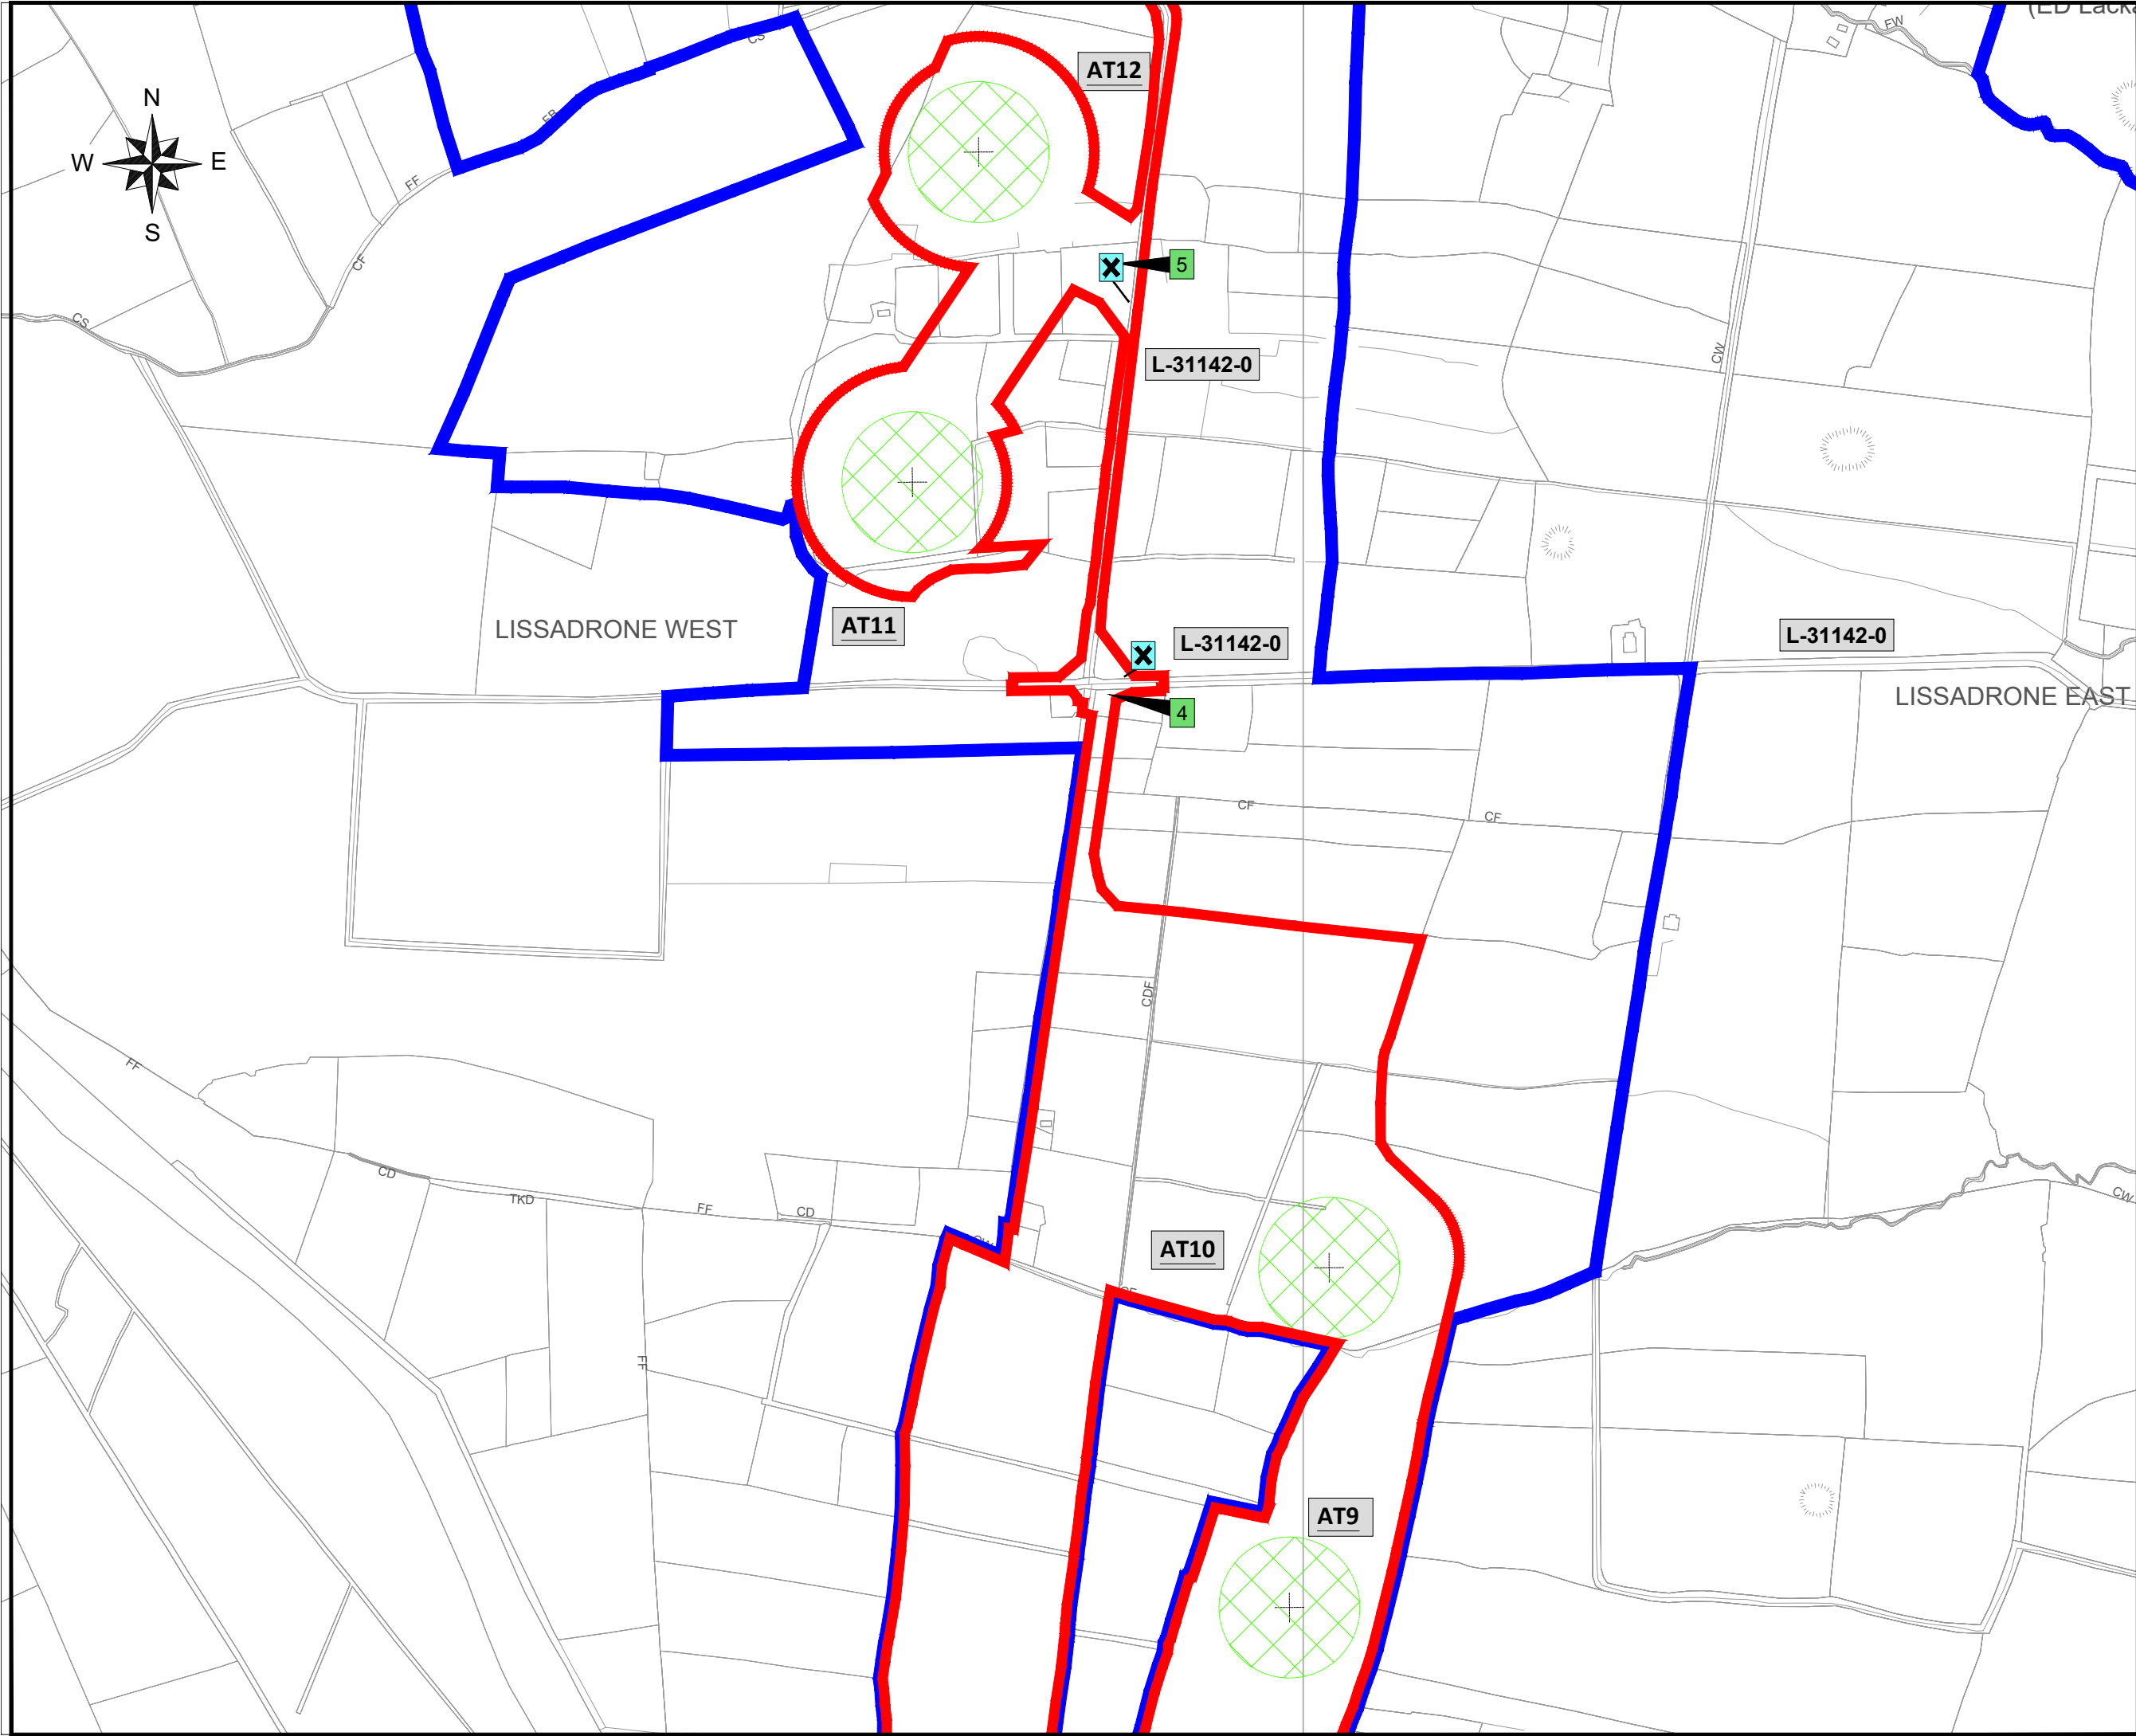

NOTES

1. FIGURED DIMENSIONS ONLY TO BE TAKEN FROM THIS DRAWING.
2. DRAWING TO BE USED FOR **PLANNING PURPOSES ONLY**.
3. ALL LEVELS REFER TO ORDNANCE DATUM (MALIN HEAD).
4. ENGINEER TO BE INFORMED OF ANY DISCREPANCIES BEFORE ANY WORK COMMENCES.

THIS DRAWING IS NOT TO BE USED AS A CONSTRUCTION DRAWING.

LEGEND

- PLANNING APPLICATION BOUNDARY
- LAND UNDER CONTROL OF APPLICANT
- SITE NOTICE LOCATION
- EXISTING SITE ENTRANCES
- PROPOSED SITE ENTRANCES
- PROPOSED WIND TURBINE LOCATION
- PROPOSED METEOROLOGICAL MAST
- PROPOSED SUBSTATION / COMPOUND
- PROPOSED BESS / COMPOUND
- PROPOSED TEMPORARY SITE COMPOUND
- PUBLIC ROAD NUMBERS

KEY PLAN

VECTOR SHEETS:
0944,1000

Taithe Éireann - Surveying
Includes National Mapping Reproduced Under Copyright to Taithe Éireann. Licence Number CYAL 50443854

rev.	modifications	D	C	A

P:\jod-join\6289 Tirawley W/F\00 Drawings\003 Planning\000 - Site Location\003-PL-000-02 Site Location Map_Vector Mapping_Series_03 Sheet Scale 1:5000x1:5000.mxd

Client

CONSTANT ENERGY LTD

Project

TIRAWLEY WIND FARM
CO. MAYO

Stage

PLANNING

Title

SITE LOCATION MAP
SHEET 3

Scales

1:5000 (A3)

Surveyed	Prepared	Checked	Approved	Date
JOD	JB	MG / DT	DK	07/2025

JENNINGS O'DONOVAN
an RSK company

© COPYRIGHT OF
JENNINGS O'DONOVAN AND PARTNERS LIMITED

FINISKLIN
SLIGO
IRELAND

Tel (+353) 719 161 416
Email. info@jodireland.com
www.jodireland.com

@JOD_Sligo Jennings O'Donovan & Partners Jennings O'Donovan

Job No.	Drawing no.	Revision
6289	PL-003	0