


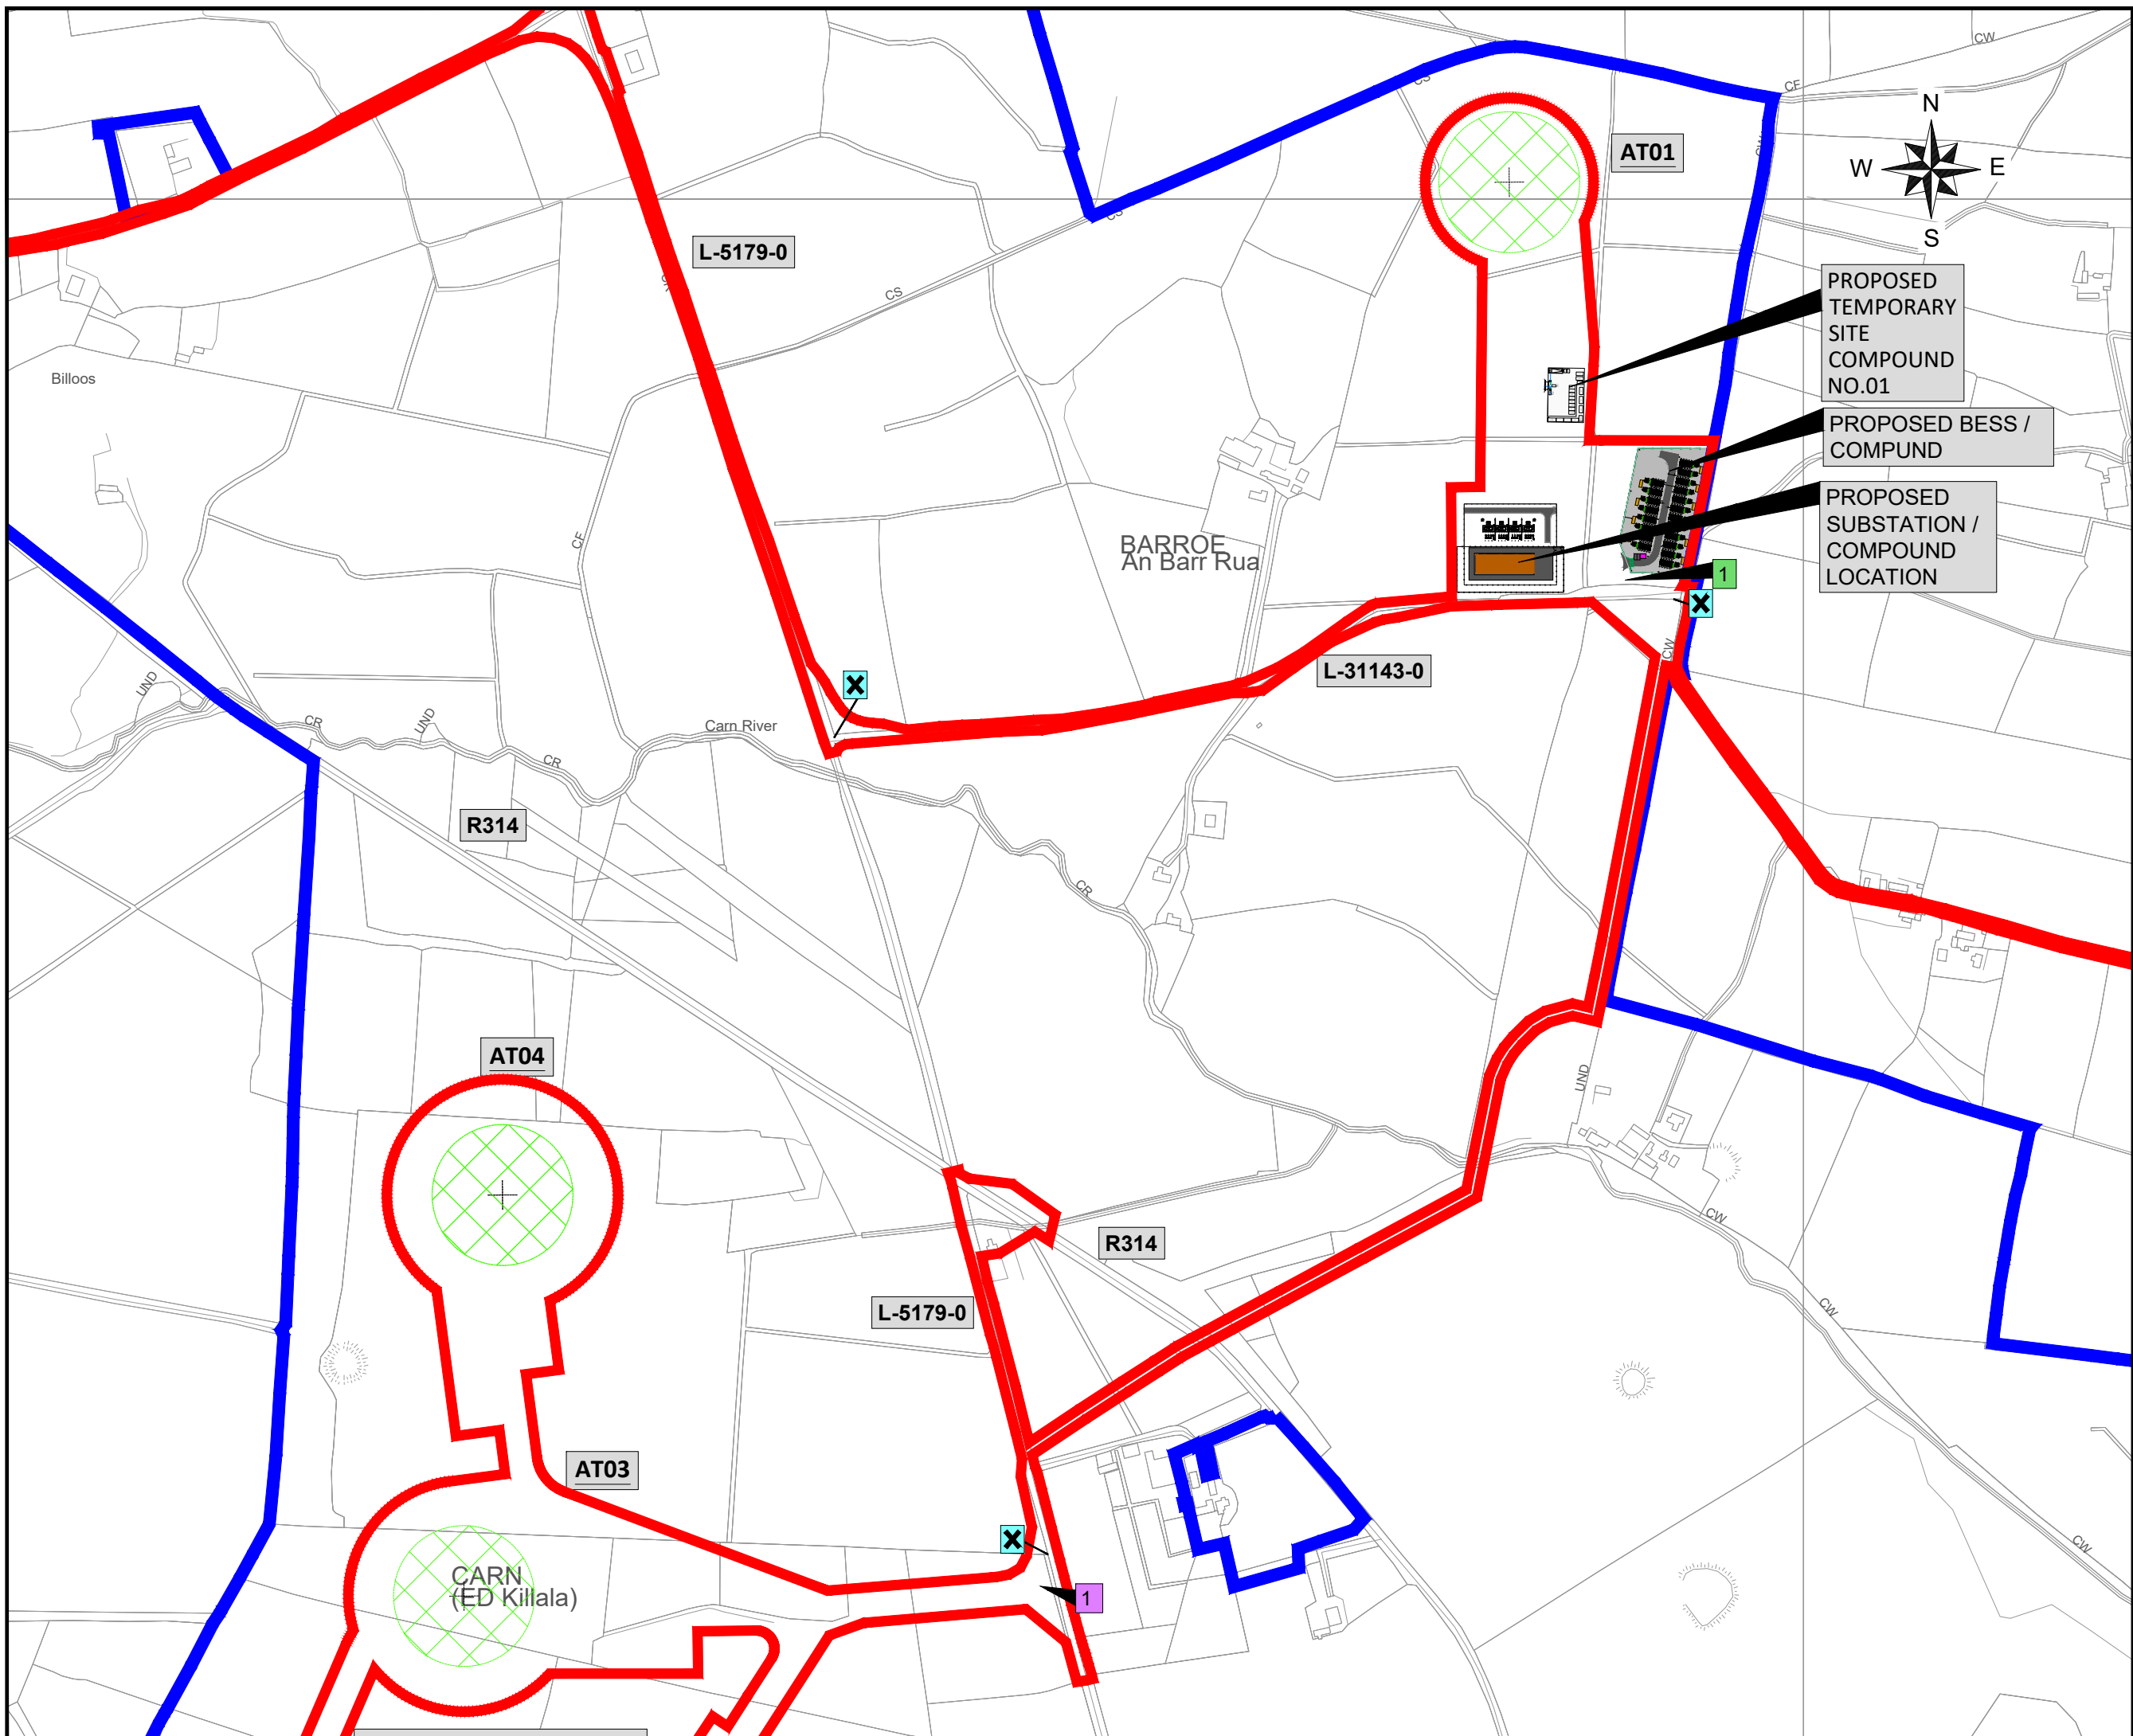


- NOTES**
1. FIGURED DIMENSIONS ONLY TO BE TAKEN FROM THIS DRAWING.
 2. DRAWING TO BE USED FOR **PLANNING PURPOSES ONLY**.
 3. ALL LEVELS REFER TO ORDNANCE DATUM (MALIN HEAD).
 4. ENGINEER TO BE INFORMED OF ANY DISCREPANCIES BEFORE ANY WORK COMMENCES.

THIS DRAWING IS NOT TO BE USED AS A CONSTRUCTION DRAWING.

LEGEND

- | | |
|---|-------------------------------------|
|  | PLANNING APPLICATION
BOUNDARY |
|  | LAND UNDER CONTROL
OF APPLICANT |
|  | SITE NOTICE LOCATION |
|  | EXISTING SITE ENTRANCES |
|  | PROPOSED SITE ENTRANCES |
|  | PROPOSED WIND
TURBINE LOCATION |
|  | PROPOSED
METEOROLOGICAL MAST |
|  | PROPOSED
SUBSTATION / COMPOUND |
|  | PROPOSED
BESS / COMPOUND |
|  | PROPOSED
TEMPORARY SITE COMPOUND |
|  | PUBLIC ROAD NUMBERS |

KEY PLAN

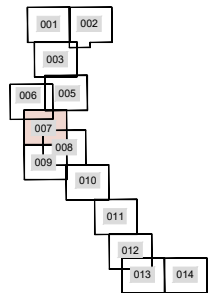

VECTOR SHEETS:
0999,1000,1058,1059



Tailte Éireann Céiríocht
Súlúcháin
Registre
Survey

© Tailte Éireann - Surveying
Includes National Mapping Reproduced
Under Copyright to Tailte Éireann.
Licence Number CYAL 50443854

rev.	modifications	D	C A

P:\wjd-jobs\6289 Timarley WF\700 Drawings\703 Planning\000 - Site Location\6289-PL-000-02 Site Location Map_Vector Mapping Series_A3 Sheet_Scale 1:5000+1:5000.dwg

Client

CONSTANT ENERGY LTD

Project	
---------	--

TIRAWLEY WIND FARM
CO. MAYO

Stage

PLANNING

Title

SITE LOCATION MAP
SHEET 7

Scales

1:5000 (A3)

Surveyed	Prepared	Checked	Approved	Date
JOD	JB	MG / DT	DK	07/2025



© COPYRIGHT OF
JENNINGS O'DONOVAN AND PARTNERS LIMITED
FINISKILIN Tel (+353) 719 161 416
SLIGO Email. info@jodireland.com
IRELAND www.jodireland.com

 @JOD_Sligo
  Jennings O'Donovan & Partners
  Jennings O'Donovan

Job No.	Drawing no.	Revision
6289	PL-007	0