


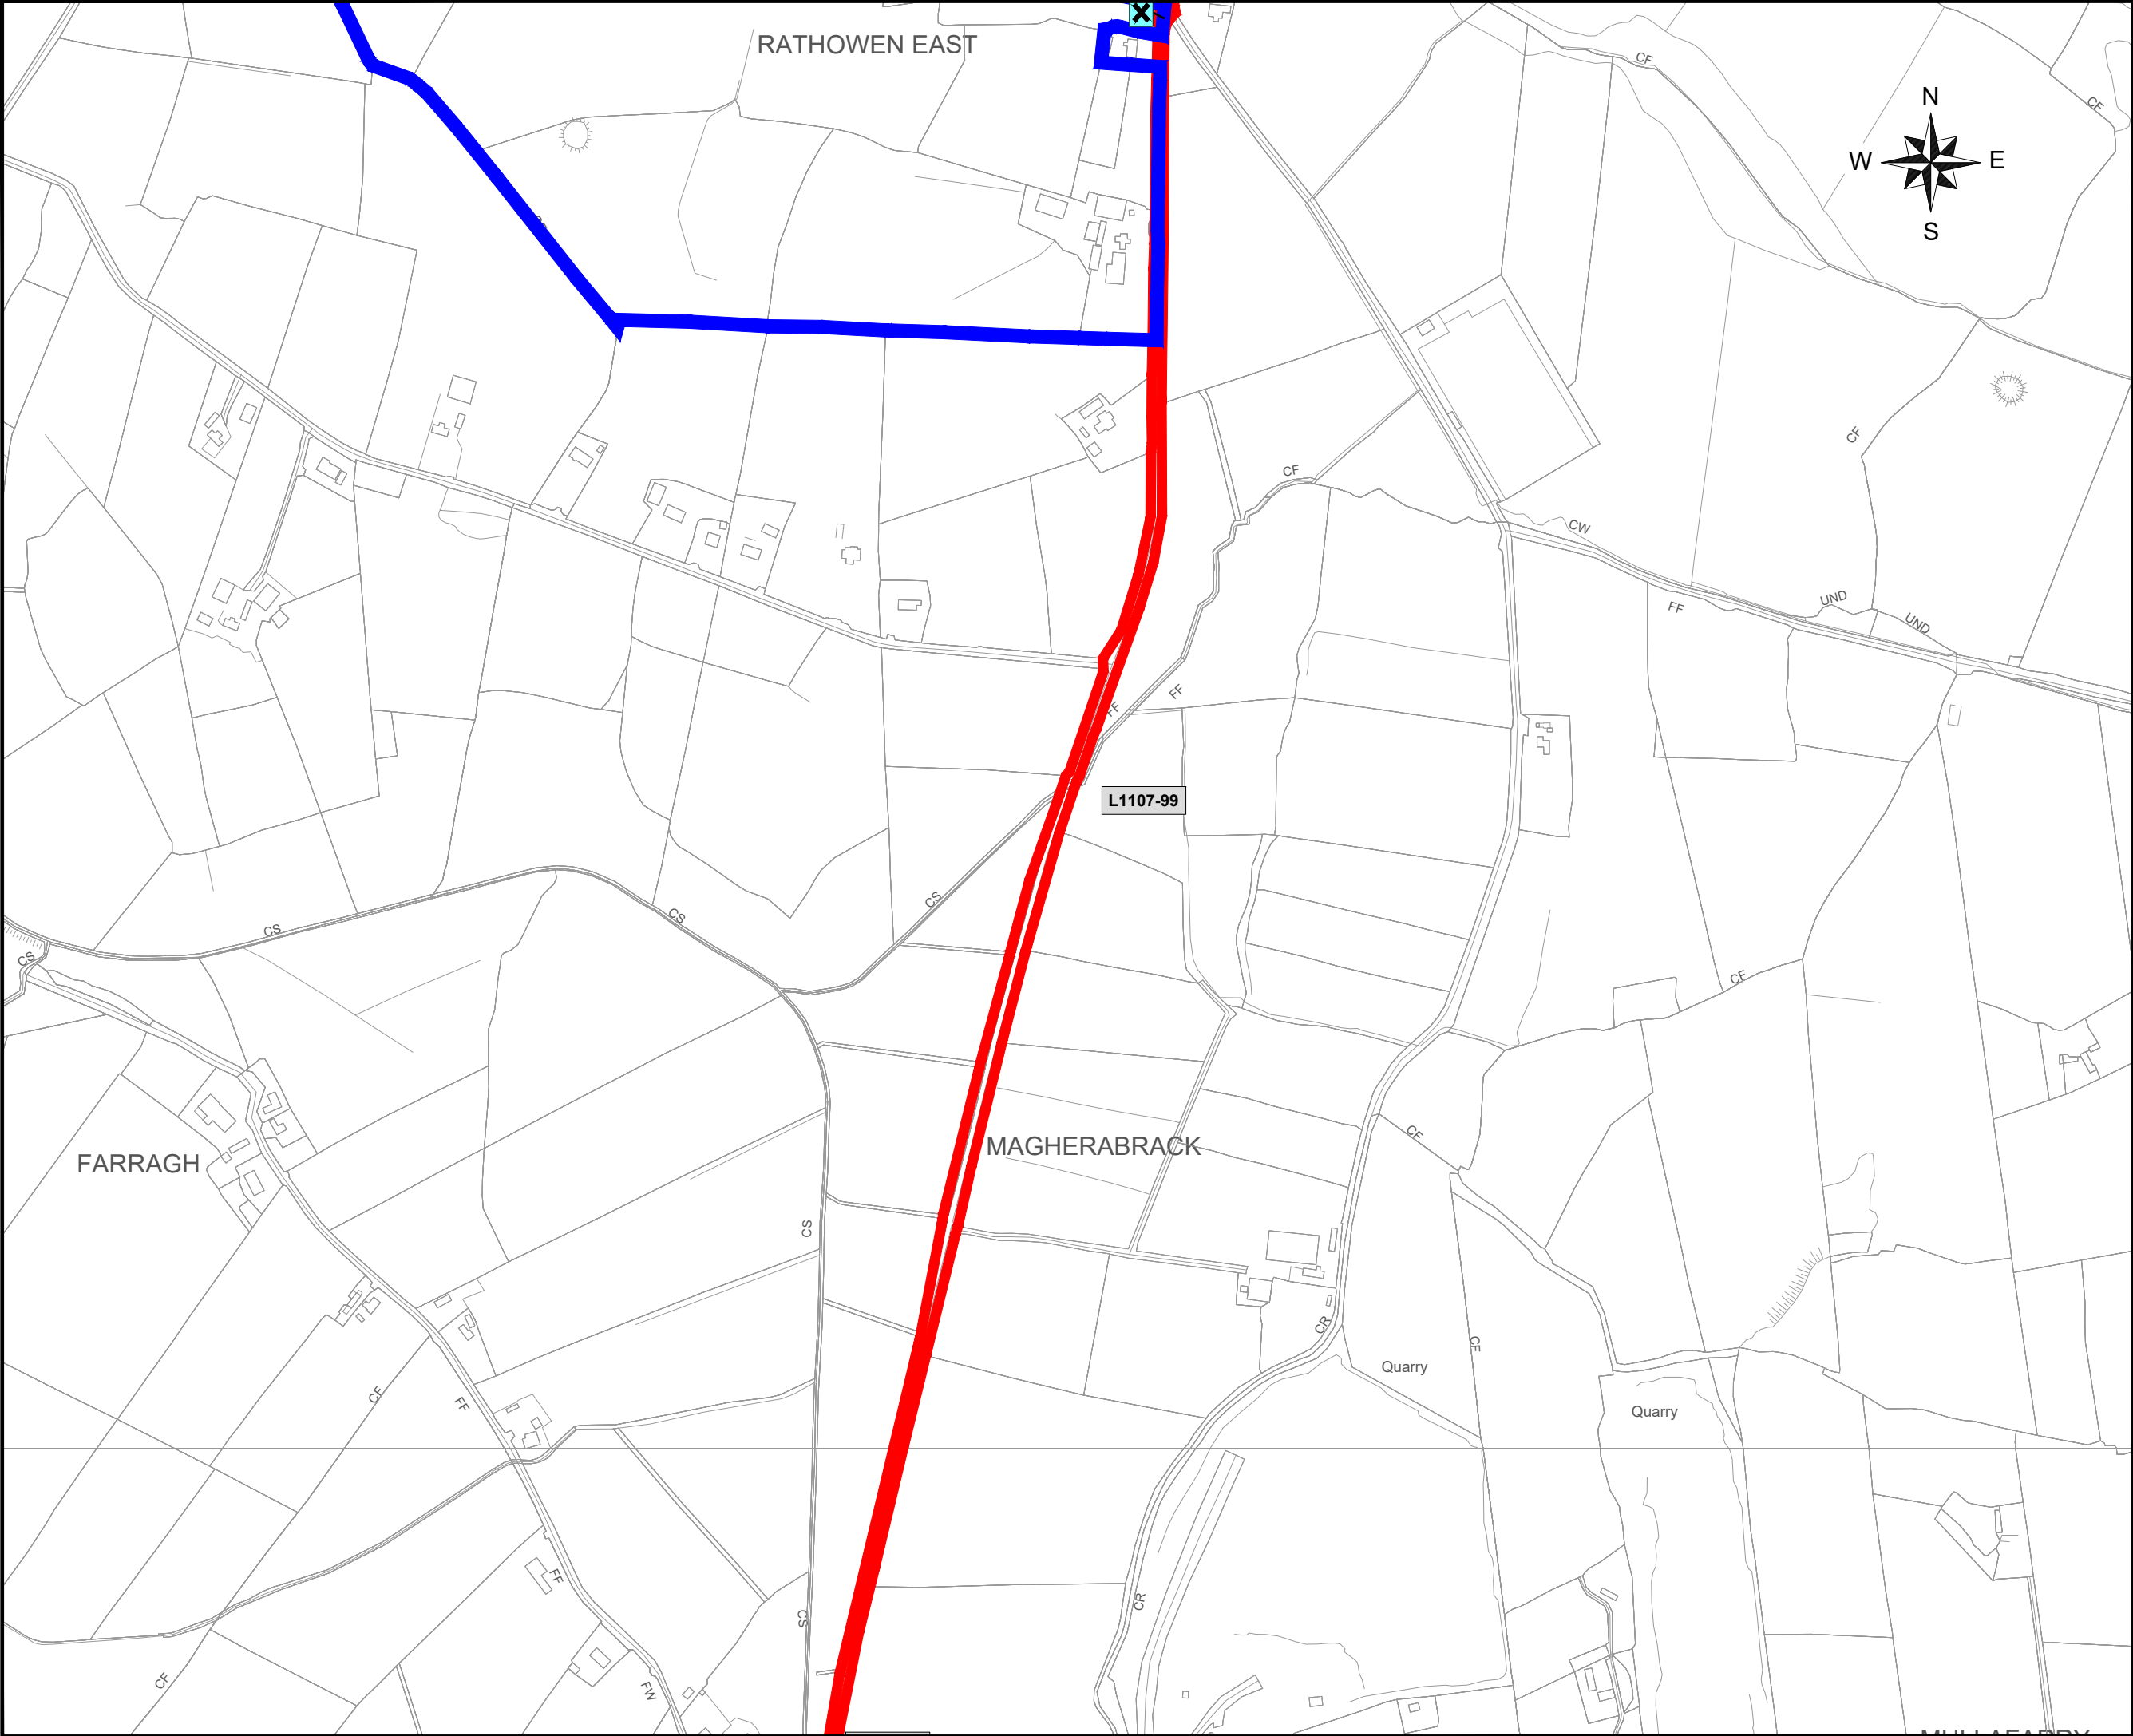

NOTES

- FIGURED DIMENSIONS ONLY TO BE TAKEN FROM THIS DRAWING.
- DRAWING TO BE USED FOR **PLANNING PURPOSES ONLY**.
- ALL LEVELS REFER TO ORDNANCE DATUM (MALIN HEAD).
- ENGINEER TO BE INFORMED OF ANY DISCREPANCIES BEFORE ANY WORK COMMENCES.

THIS DRAWING IS NOT TO BE USED AS A CONSTRUCTION DRAWING.

LEGEND

- PLANNING APPLICATION BOUNDARY
- LAND UNDER CONTROL OF APPLICANT
- SITE NOTICE LOCATION
- EXISTING SITE ENTRANCES
- PROPOSED SITE ENTRANCES
- PROPOSED WIND TURBINE LOCATION
- PROPOSED METEOROLOGICAL MAST
- PROPOSED SUBSTATION / COMPOUND
- PROPOSED BESS / COMPOUND
- PROPOSED TEMPORARY SITE COMPOUND
- PUBLIC ROAD NUMBERS

KEY PLAN

VECTOR SHEETS:
1119,1180

Taithe Éireann - Surveying
Includes National Mapping Reproduced
Under Copyright to Taithe Éireann.
Licence Number CYAL 50443854

rev.	modifications	D	C	A

P:\Jod-Jen\008 Tirawley W\70 Drawings\102 Planning\000 - Site Location\009-PL-000-02 Site Location Map_Vector Mapping Series_A3 Sheet_Scale 1:5000\1:5000.dwg

Client
CONSTANT ENERGY LTD

Project
**TIRAWLEY WIND FARM
CO. MAYO**

Stage
PLANNING

Title
**SITE LOCATION MAP
SHEET 12**

Scales
1:5000 (A3)

Surveyed JOD	Prepared JB	Checked MG / DT	Approved DK	Date 07/2025

JENNINGS O'DONOVAN
an RSK company

© COPYRIGHT OF
JENNINGS O'DONOVAN AND PARTNERS LIMITED

FINISKLIN Tel (+353) 719 161 416
SLIGO Email. info@jodireland.com
IRELAND www.jodireland.com

@JOD_Sligo Jennings O'Donovan & Partners Jennings O'Donovan

Job No. 6289	Drawing no. PL-012	Revision 0
------------------------	------------------------------	----------------------