



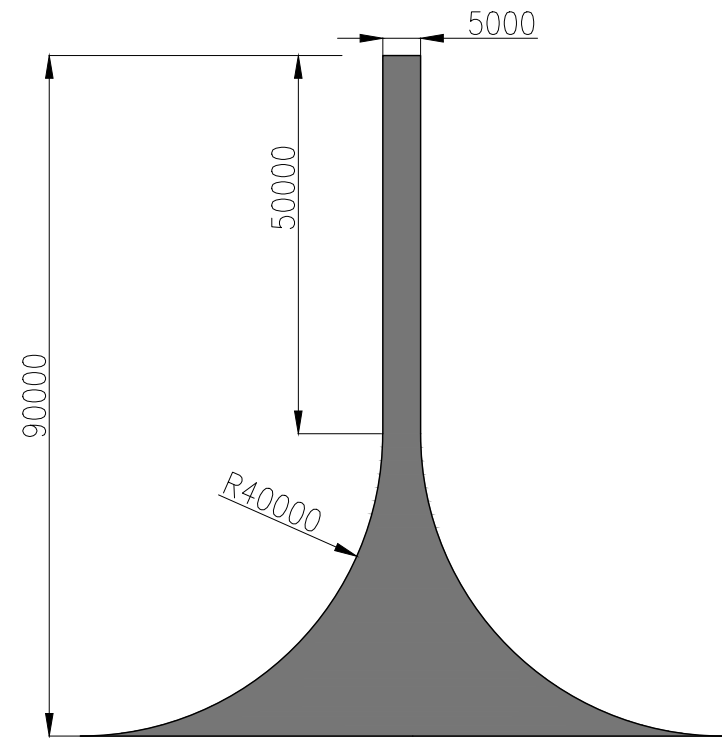


TURNING HEAD ( LOADED TRAILER )  
SCALE 1:1000

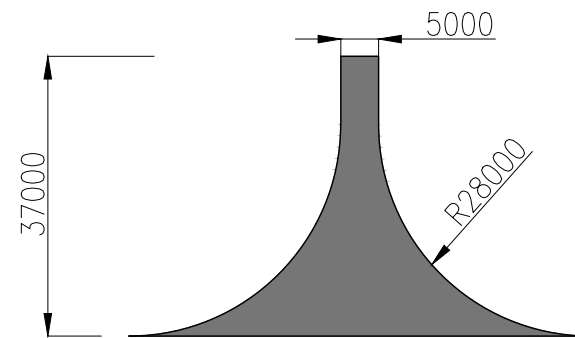

TURNING HEAD ( UNLOADED TRAILER )  
SCALE 1:1000

NOTE: DOUBLE CAMBER REQUIRED FOR HANDOVER

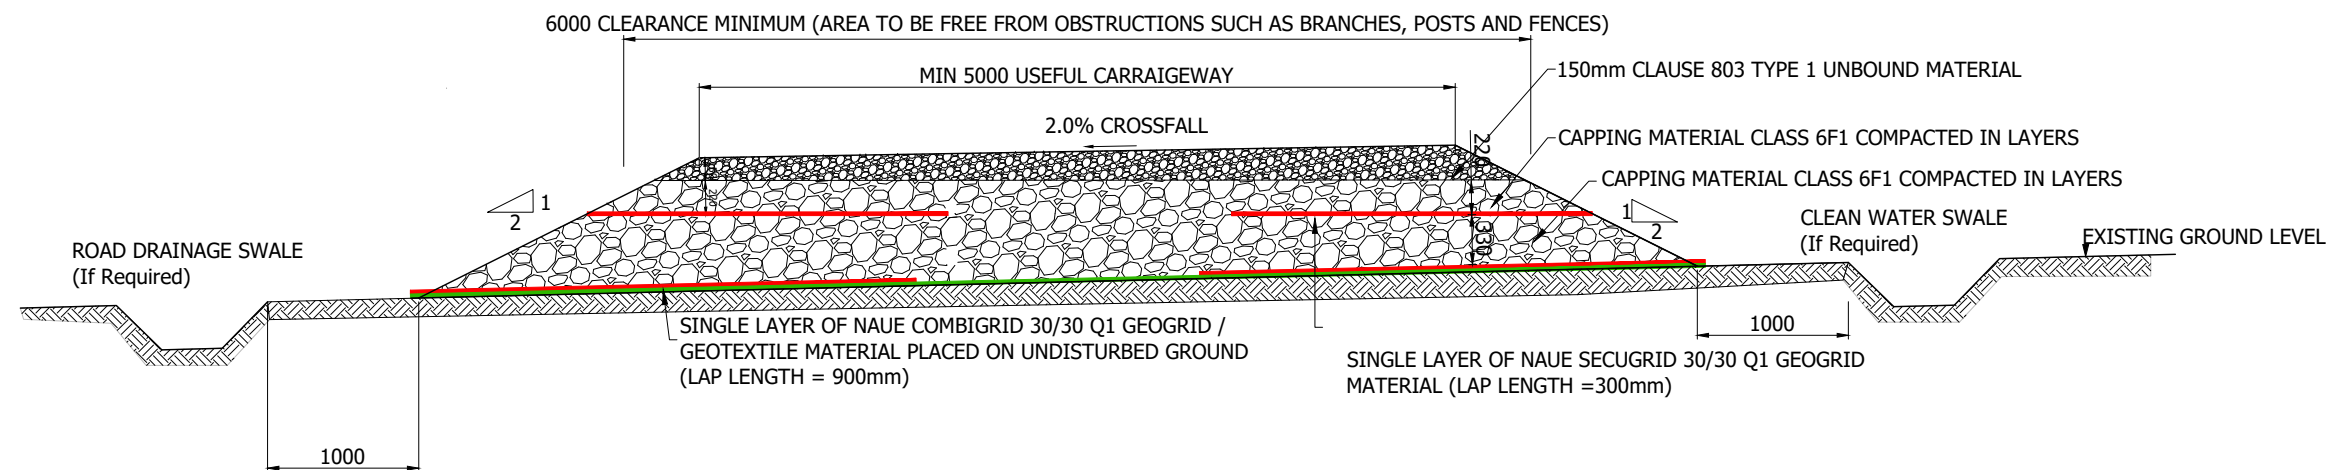

TYPICAL SECTION - TURNING HEAD- (CBR = 1%)  
SCALE 1:50

- NOTES:
- 1 FIGURED DIMENSIONS ONLY TO BE TAKEN FROM THIS DRAWING.
  - 2 ALL DRAWINGS TO BE CHECKED BY THE CONTRACTOR ON SITE.
  - 3 ENGINEER TO BE INFORMED OF ANY DISCREPANCIES BEFORE ANY WORK COMMENCES.
  - 4 THIS DRAWING TO BE READ IN CONJUNCTION WITH ALL OTHER RELEVANT DRAWINGS AND SPECIFICATIONS.

THIS DRAWING IS NOT TO BE USED AS A CONSTRUCTION DRAWING.

| rev. | modifications | D | C | A |
|------|---------------|---|---|---|
|      |               |   |   |   |
|      |               |   |   |   |
|      |               |   |   |   |

|                 |                                |                    |                |                 |
|-----------------|--------------------------------|--------------------|----------------|-----------------|
| Client          | CONSTANT ENERGY LTD            |                    |                |                 |
| Project         | TIRAWLEY WIND FARM<br>CO. MAYO |                    |                |                 |
| Stage           | PLANNING                       |                    |                |                 |
| Title           | TURNING HEAD DETAILS           |                    |                |                 |
| Scales          | 1:1,000 / 1:50 @ A3            |                    |                |                 |
| Surveyed<br>JOD | Prepared<br>JB                 | Checked<br>MG / DT | Approved<br>DK | Date<br>07/2025 |



© COPYRIGHT OF  
JENNINGS O'DONOVAN AND PARTNERS LIMITED  
FINISKLIN Tel (+353) 719 161 416  
SLIGO Email. info@jodireland.com  
IRELAND www.jodireland.com

@JOD\_Sligo Jennings O'Donovan & Partners Jennings O'Donovan

|                 |                        |               |
|-----------------|------------------------|---------------|
| Job No.<br>6289 | Drawing no.<br>PL-1000 | Revision<br>0 |
|-----------------|------------------------|---------------|