


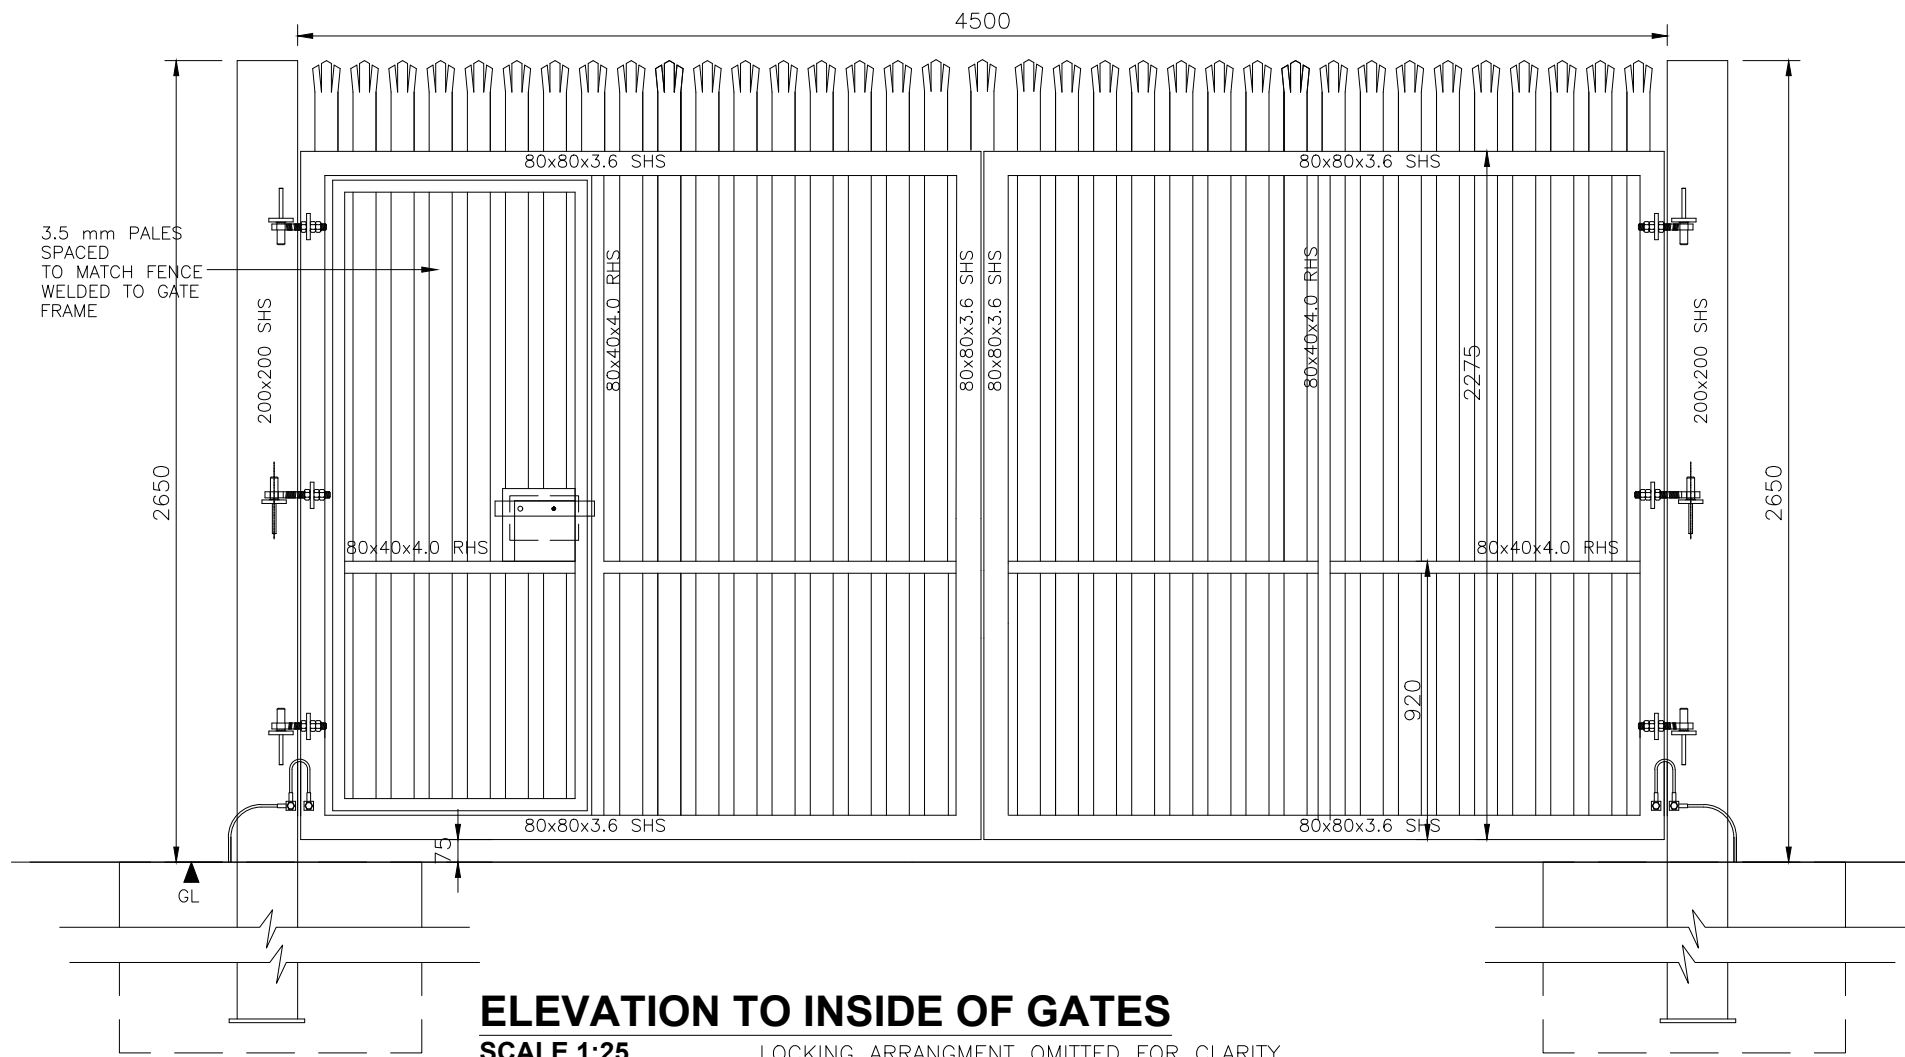


ELEVATION TO INSIDE OF GATES
SCALE 1:25 LOCKING ARRANGMENT OMITTED FOR CLARITY.

TOP OF PALES TO GATES TO
BE LEVEL WITH TOP OF
PALES TO FENCE

3.5 mm PALES SPACED
TO MATCH FENCE
WELDED TO GATE FRAME

TOP OF FENCE
PLINTH INTERNALLY

SECTION A-A
SCALE 1:25

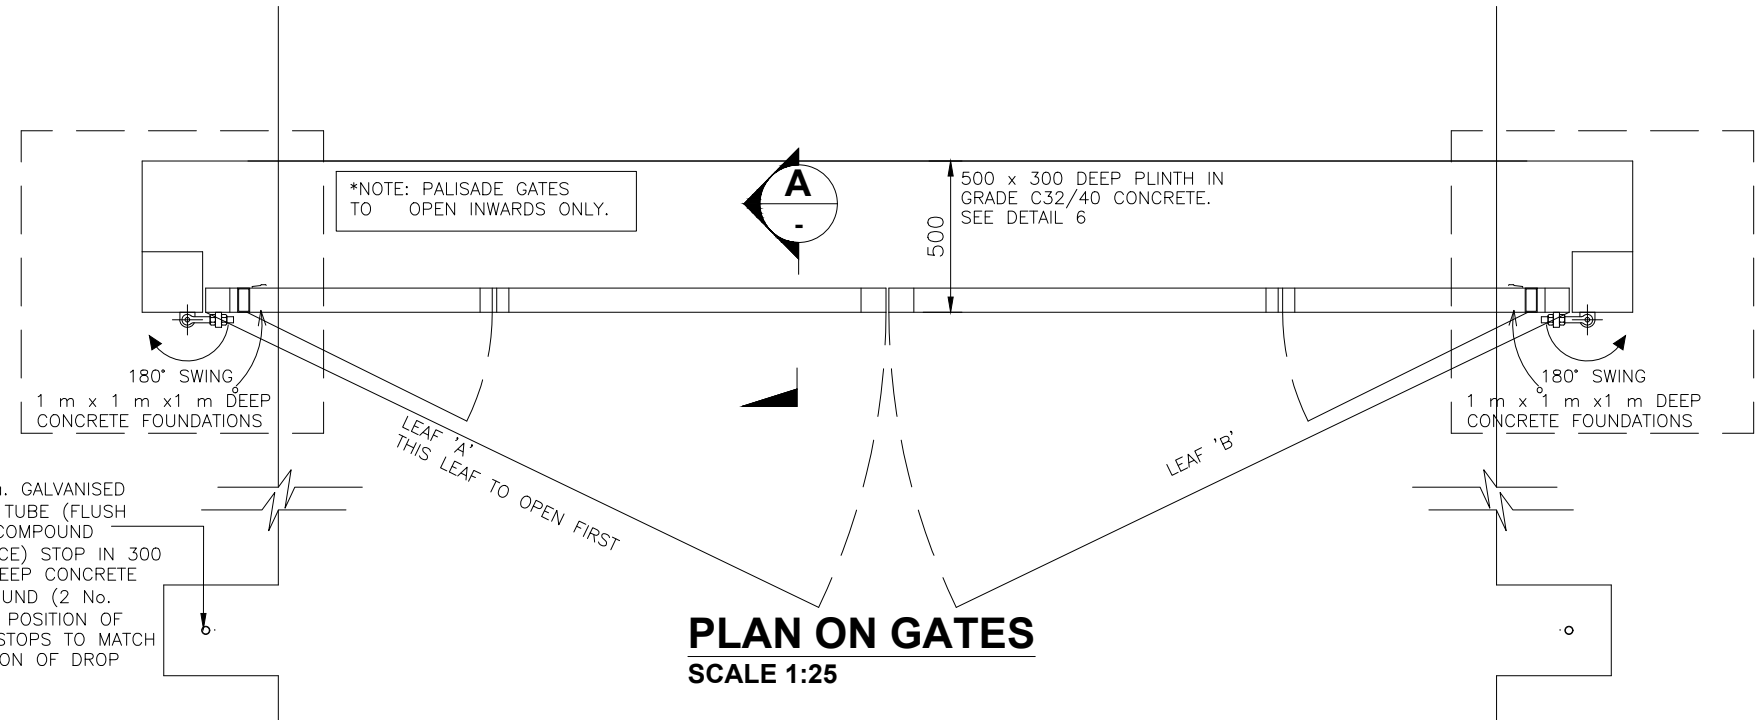

PLAN ON GATES
SCALE 1:25

- NOTES:
- 1 FIGURED DIMENSIONS ONLY TO BE TAKEN FROM THIS DRAWING.
 - 2 ALL DRAWINGS TO BE CHECKED BY THE CONTRACTOR ON SITE.
 - 3 ENGINEER TO BE INFORMED OF ANY DISCREPANCIES BEFORE ANY WORK COMMENCES.
 - 4 THIS DRAWING TO BE READ IN CONJUNCTION WITH ALL OTHER RELEVANT DRAWINGS AND SPECIFICATIONS.

THIS DRAWING IS NOT TO BE USED AS A CONSTRUCTION DRAWING.

rev.	modifications	D	C	A

Client	CONSTANT ENERGY LTD			
Project	TIRAWLEY WIND FARM CO. MAYO			
Stage	PLANNING			
Title	PALISADE GATE DETAIL'S			
Scales 1:25 @ A3				
Surveyed JOD	Prepared JB	Checked MG / DT	Approved DK	Date 07/2025



**JENNINGS
O'DONOVAN**
an RSK company

© COPYRIGHT OF
JENNINGS O'DONOVAN AND PARTNERS LIMITED

FINISKLIN Tel (+353) 719 161 416
SLIGO Email. info@jodireland.com
IRELAND www.jodireland.com

@JOD_Sligo  Jennings O'Donovan & Partners  Jennings O'Donovan

Job No. 6289	Drawing no. PL-1003	Revision 0
-----------------	------------------------	---------------