


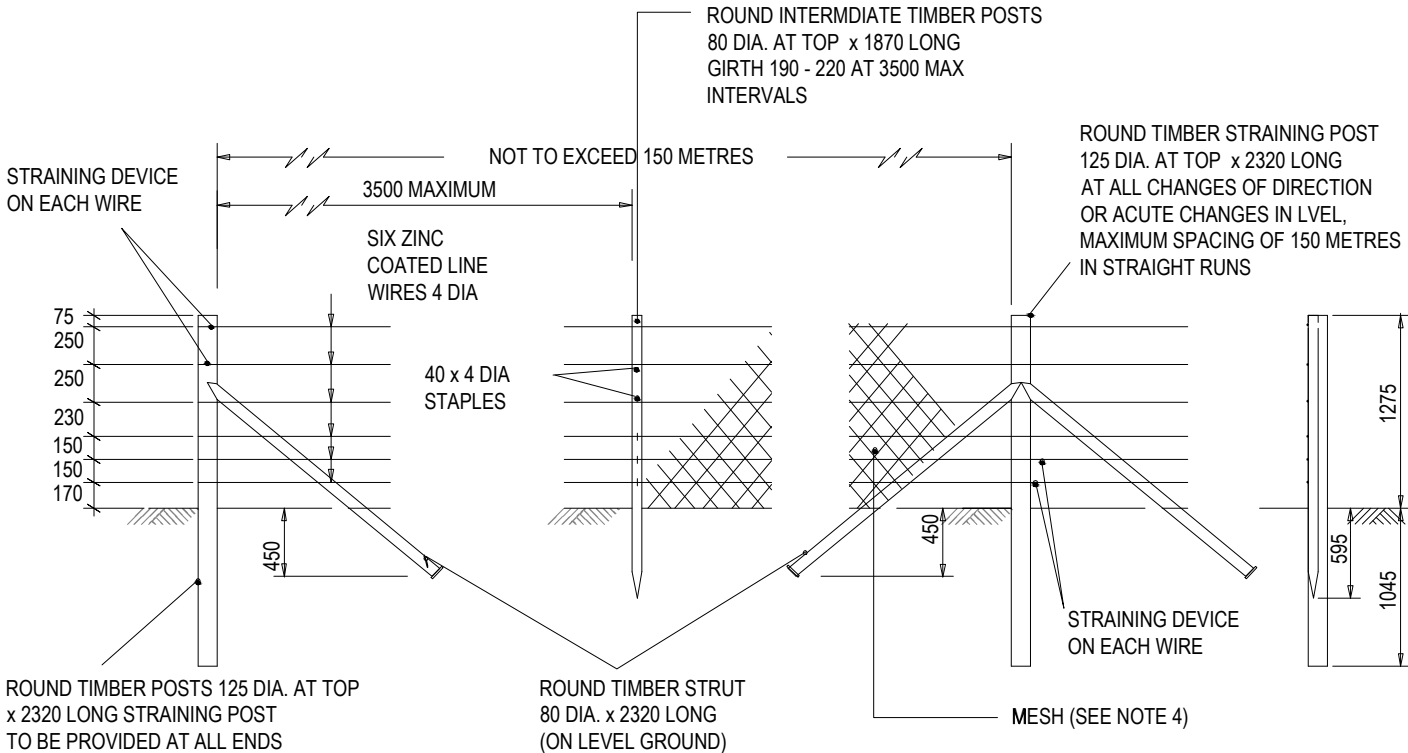

TIMBER POSTS AND WIRE FENCE

- NOTES:
- 1. FENCE TYPE IS TO IS436 AND AS SHOWN ON THIS DETAIL
 - 2. ALL LINE WIRE STIRRUP WIRE AND BARBED WIRE SHALL BE ZINC COATED TO COMPLY WITH IS 10223-1
 - 3. WIRE SHALL BE FIXED TO POSTS BY 40 X 4 DIA STAPLES
 - 4. MESH TYPE OR BARBED WIRE WHERE REQUIRED SHALL BE SPECIFIED
 - 5. POST HOLES FALLING IN ROCK SHALL BE EXCAVATED TO THE DEPTH SHOWN ON THE DRAWING OR, SUBJECT TO AGREEMENT WITH THE EMPLOYERS REPRESENTATIVE, TO A DEPTH OF 500mm, AND SHALL BE BACKFILLED WITH MIX ST2 CONCRETE. WHERE A REDUCED DEPTH OF HOLE IS AGREED. THE TOP OF THE POST SHALL BE SUITABLY CUT AND TREATED IN ACCORDANCE WITH THE RECOMMENDATIONS OF IS.435:2005
 - 6. ALL DIMENSIONS ARE IN MILLIMETERS

- NOTES:
- 1 FIGURED DIMENSIONS ONLY TO BE TAKEN FROM THIS DRAWING.
 - 2 ALL DRAWINGS TO BE CHECKED BY THE CONTRACTOR ON SITE.
 - 3 ENGINEER TO BE INFORMED OF ANY DISCREPANCIES BEFORE ANY WORK COMMENCES.
 - 4 THIS DRAWING TO BE READ IN CONJUNCTION WITH ALL OTHER RELEVANT DRAWINGS AND SPECIFICATIONS.

THIS DRAWING IS NOT TO BE USED AS A CONSTRUCTION DRAWING.

rev.	modifications		D	C

P:\Job-jobs\6289 Tirawley WF\100 Drawings\103 Planning\1000 - Standard Details\6289-PL-1005 Stock Proof Fence.dwg

Client				
CONSTANT ENERGY LTD				
Project				
TIRAWLEY WIND FARM CO. MAYO				
Stage				
PLANNING				
Title				
STOCK PROOF FENCE DETAILS				
Scales				
1:50 @ A3				
Surveyed JOD	Prepared JB	Checked MG / DT	Approved DK	Date 07/2025

JENNINGS
O'DONOVAN
an RSK company

© COPYRIGHT OF
JENNINGS O'DONOVAN AND PARTNERS LIMITED

FINISKLIN
SLIGO
IRELAND

Tel (+353) 719 161 416
Email. info@jodireland.com
www.jodireland.com

@JOD_Sligo  Jennings O'Donovan & Partners  Jennings O'Donovan

Job No. 6289	Drawing no. PL-1005	Revision 0
-----------------	------------------------	---------------