



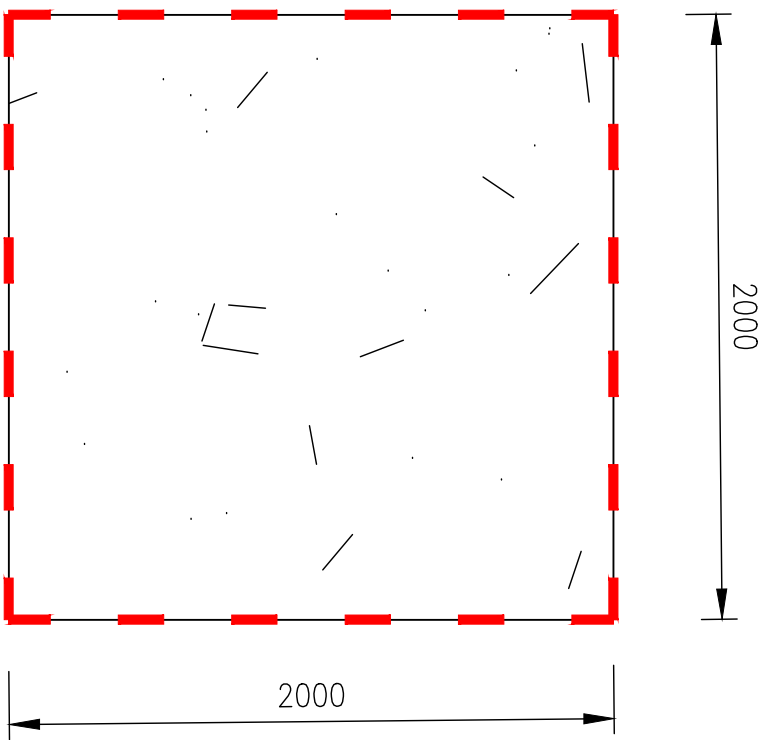

PLAN SOAKAWAY
SCALE 1:25

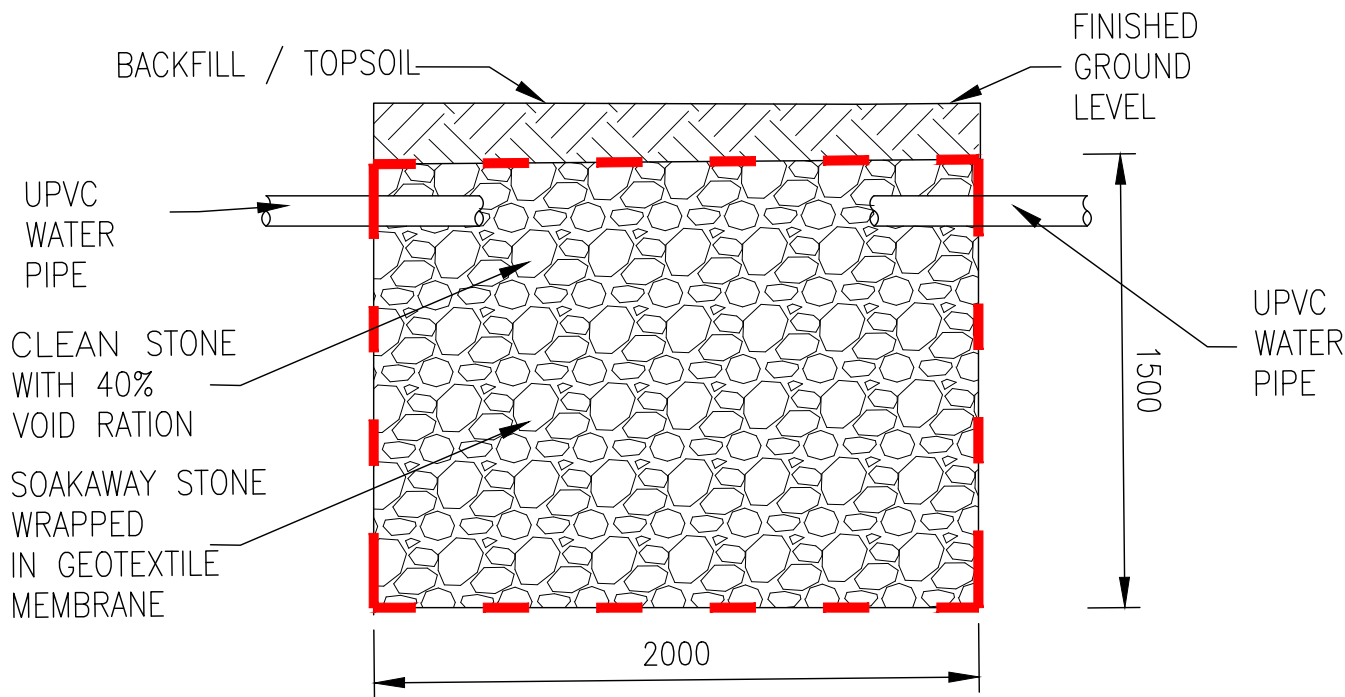

SECTION THROUGH SOAKAWAY
SCALE 1:25

- NOTES:
- 1 FIGURED DIMENSIONS ONLY TO BE TAKEN FROM THIS DRAWING.
 - 2 ALL DRAWINGS TO BE CHECKED BY THE CONTRACTOR ON SITE.
 - 3 ENGINEER TO BE INFORMED OF ANY DISCREPANCIES BEFORE ANY WORK COMMENCES.
 - 4 THIS DRAWING TO BE READ IN CONJUNCTION WITH ALL OTHER RELEVANT DRAWINGS AND SPECIFICATIONS.

THIS DRAWING IS NOT TO BE USED AS A CONSTRUCTION DRAWING.

rev.	modifications		D	C

Client				
CONSTANT ENERGY LTD				
Project				
TIRAWLEY WIND FARM CO. MAYO				
Stage				
PLANNING				
Title				
SOAKAWAY DETAILS				
Scales				
1:25 @ A3				
Surveyed JOD	Prepared JB	Checked MG / DT	Approved DK	Date 07/2025



© COPYRIGHT OF
JENNINGS O'DONOVAN AND PARTNERS LIMITED
FINISKLIN Tel (+353) 719 161 416
SLIGO Email. info@jodireland.com
IRELAND www.jodireland.com

@JOD_Sligo Jennings O'Donovan & Partners Jennings O'Donovan

Job No. 6289	Drawing no. PL-1007	Revision 0
-----------------	------------------------	---------------