




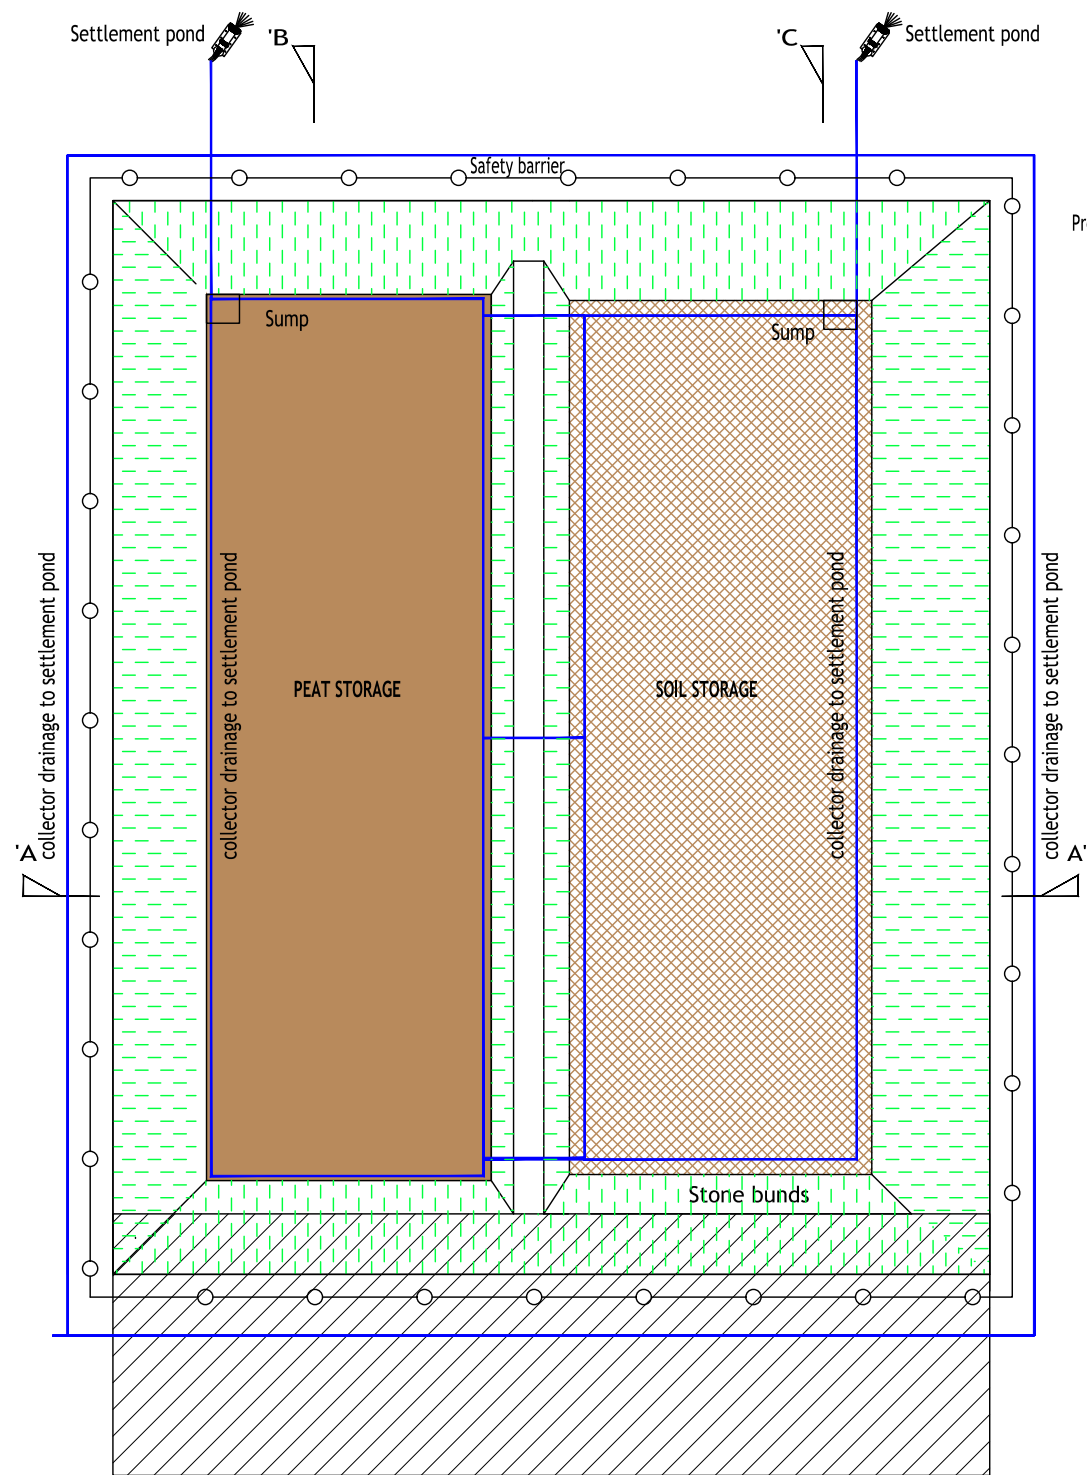


PLAN PROPOSED PEAT REPOSITORY "QUARRY"

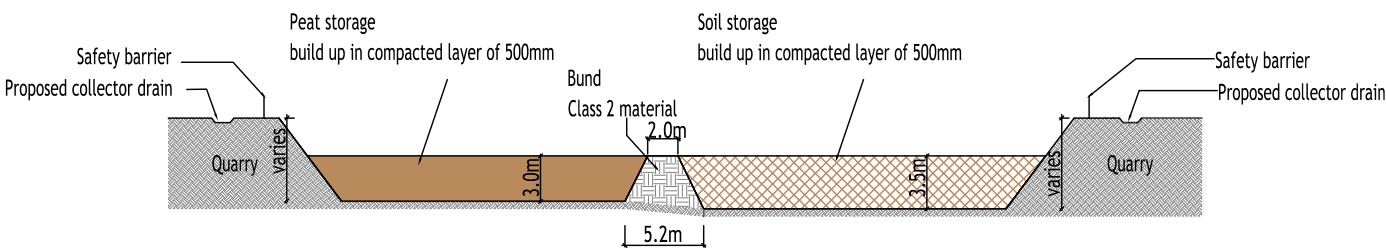

CROSS-SECTION A-A THROUGH PROPOSED PEAT / SOIL REPOSITORY "QUARRY"

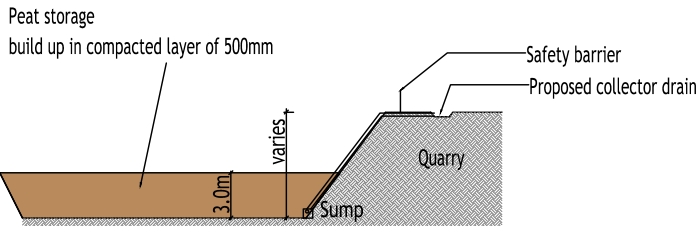

CROSS-SECTION B-B

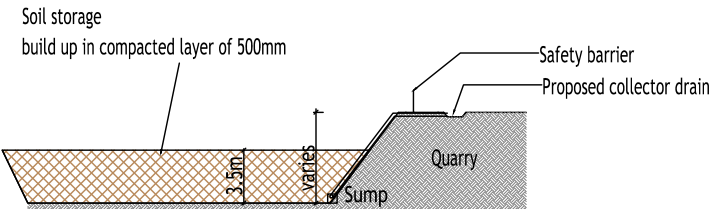

CROSS-SECTION C-C

To assist with filling operations, a low gradient ramp should be constructed, up which trucks will be reversed and tipping commenced from the top of the constructed "end bund".

A low pressure tracked excavator should assist in spreading operations. Tracks should not traverse the upper surface of the spoil repository.

NOTES:
1 FIGURED DIMENSIONS ONLY TO BE TAKEN FROM THIS DRAWING.
2 ALL DRAWINGS TO BE CHECKED BY THE CONTRACTOR ON SITE.
3 ENGINEER TO BE INFORMED OF ANY DISCREPANCIES BEFORE ANY WORK COMMENCES.
4 THIS DRAWING TO BE READ IN CONJUNCTION WITH ALL OTHER RELEVANT DRAWINGS AND SPECIFICATIONS.

THIS DRAWING IS NOT TO BE USED AS A CONSTRUCTION DRAWING.

rev.	modifications	D	C	A

Client				
CONSTANT ENERGY LTD				
Project				
TIRAWLEY WIND FARM CO. MAYO				
Stage				
PLANNING				
Title				
PEAT AND REPOSITORY DETAIL OPTION 2 QUARRY METHOD				
Scales				
NTS @ A3				
Surveyed JOD	Prepared JB	Checked DT / MG	Approved DK	Date 07/2025



© COPYRIGHT OF
JENNINGS O'DONOVAN AND PARTNERS LIMITED
FINISKLIN Tel (+353) 719 161 416
SLIGO Email. info@jodireland.com
IRELAND www.jodireland.com

@JOD_Sligo LinkedIn Jennings O'Donovan & Partners Facebook Jennings O'Donovan

Job No. 6289	Drawing no. PL-1008-02	Revision 0
-----------------	---------------------------	---------------