




TYPICAL SECTION THROUGH NEW SITE ACCESS TRACK UPON COMPLETION
SCALE 1:50

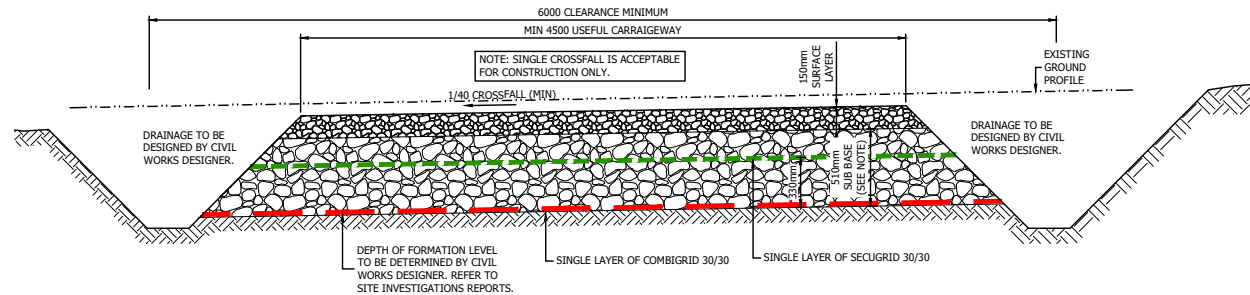


TYPICAL SECTION THROUGH NEW SITE ACCESS TRACK CONSTRUCTION PHASE (CBR BETWEEN 1% and 2%)
SCALE 1:50

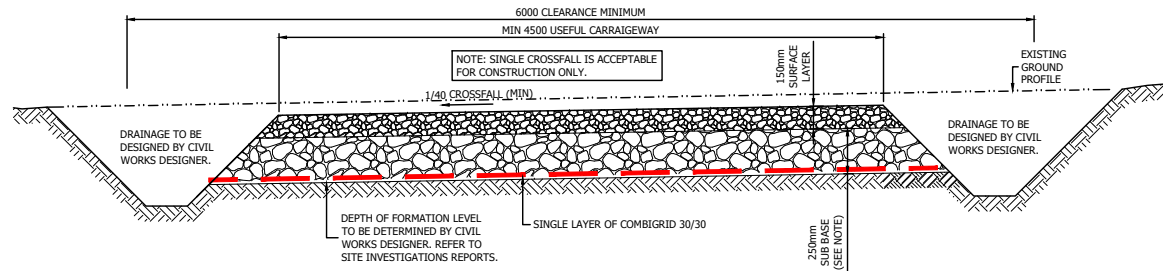

TYPICAL SECTION THROUGH NEW SITE ACCESS TRACK CONSTRUCTION PHASE (CBR BETWEEN 2% and 4%)
SCALE 1:50

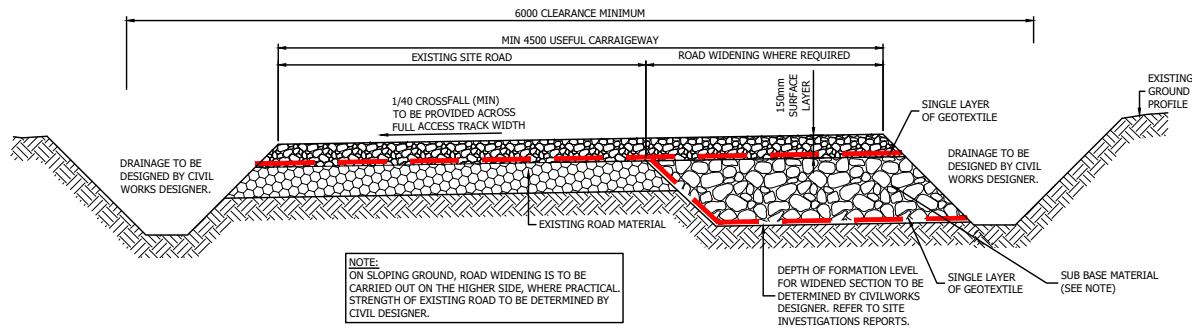

TYPICAL ACCESS TRACK WIDENING ON EXISTING SITE ACCESS TRACK WHERE REQUIRED CONSTRUCTION PHASE
SCALE 1:50

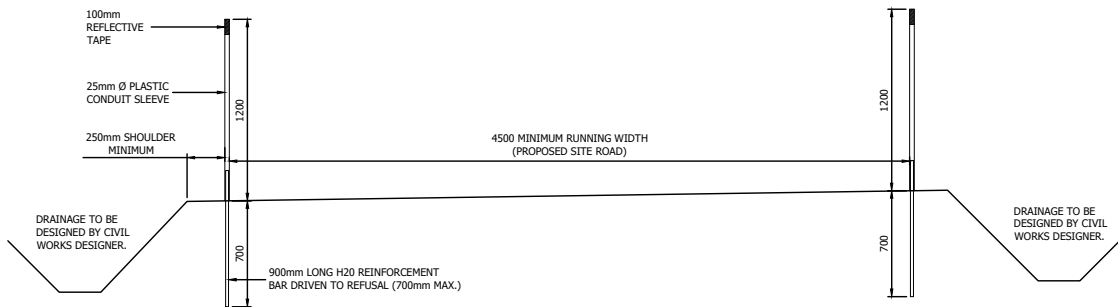

TYPICAL SNOW POLE DETAIL
SCALE 1:25

- NOTES:
- 1 FIGURED DIMENSIONS ONLY TO BE TAKEN FROM THIS DRAWING.
 - 2 ALL DRAWINGS TO BE CHECKED BY THE CONTRACTOR ON SITE.
 - 3 ENGINEER TO BE INFORMED OF ANY DISCREPANCIES BEFORE ANY WORK COMMENCES.
 - 4 THIS DRAWING TO BE READ IN CONJUNCTION WITH ALL OTHER RELEVANT DRAWINGS AND SPECIFICATIONS.

THIS DRAWING IS NOT TO BE USED AS A CONSTRUCTION DRAWING.

rev.	modifications	D	C	A

P:\jod-joh\6289 Tirawley W/F\700 Drawings\103 Planning\300 - Road Details\6289-PL-300_301.dwg

Client	CONSTANT ENERGY LTD			
Project	TIRAWLEY WIND FARM CO. MAYO			
Stage	PLANNING			
Title	ACCESS TRACKS CONSTRUCTION DETAILS SHEET 1			
Scales	1:50 (A3)			
Surveyed JOD	Prepared JB	Checked MG / DT	Approved DK	Date 07/2025



© COPYRIGHT OF
JENNINGS O'DONOVAN AND PARTNERS LIMITED
FINISKLIN Tel (+353) 719 161 416
SLIGO Email. info@jodireland.com
IRELAND www.jodireland.com

@JOD_Sligo Jennings O'Donovan & Partners Jennings O'Donovan

Job No. 6289	Drawing no. PL-300	Revision 0
-----------------	-----------------------	---------------