


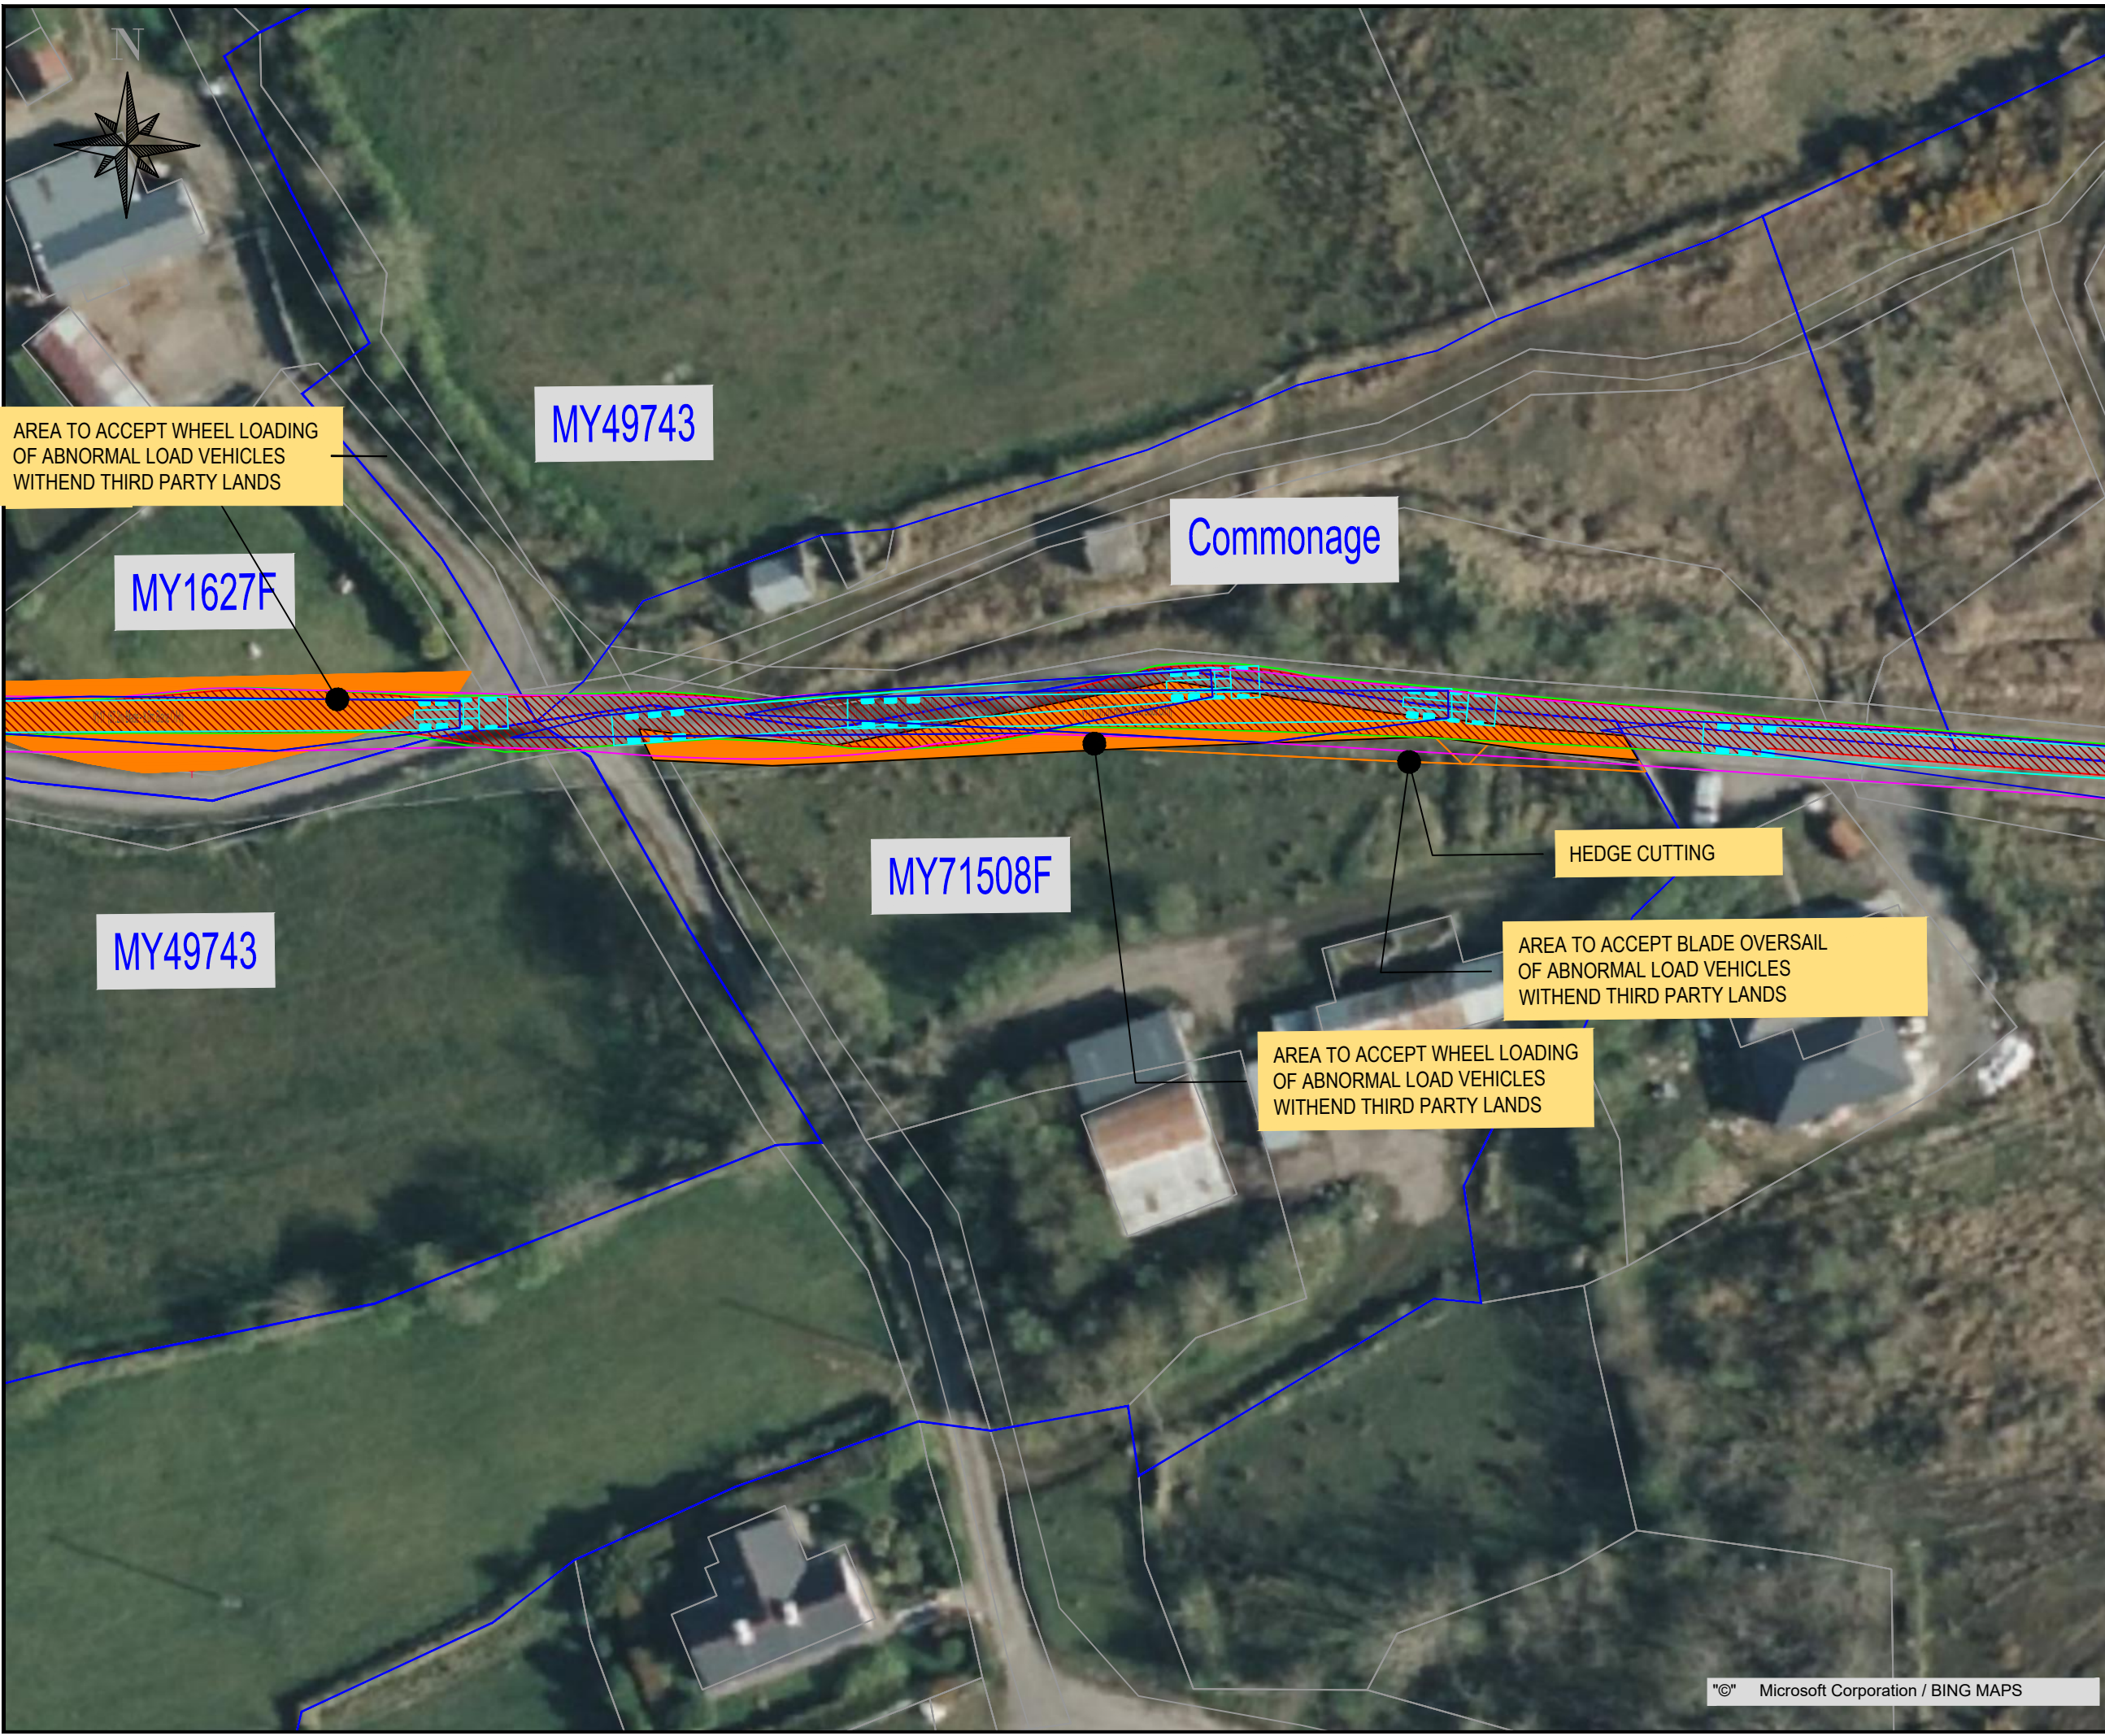

NOTES

- FIGURED DIMENSIONS ONLY TO BE TAKEN FROM THIS DRAWING.
- DRAWING TO BE USED FOR **PLANNING PURPOSES ONLY**.
- ALL LEVELS REFER TO ORDINANCE DATUM (MALIN HEAD).
- ENGINEER TO BE INFORMED OF ANY DISCREPANCIES BEFORE ANY WORK COMMENCES.

THIS DRAWING IS NOT TO BE USED AS A CONSTRUCTION DRAWING.

LEGEND:

- ROAD WIDENING
- FOLIO
- FOLIO UNREGISTERED
- WATERCOURSE CROSSING
- ARCHAEOLOGICAL EXCLUSION ZONE / BUFFER
- EXISTING SITE ENTRANCES
- PROPOSED SITE ENTRANCES
- PUBLIC ROAD NUMBERS

Notes on Autotrack Analysis:

OS SHEETS:
1135,1136,1137,1196,1197,1198,1262,1263,1264

Talite Eireann
Talite Eireann - Surveying
UNDER COPYRIGHT TO TALITE EIREANN
LICENCE NUMBER CYA5843854

rev.	modifications	by	chd	date

Client
CONSTANT ENERGY LTD

Project
TIRAWLEY WIND FARM CO.MAYO

Stage
PLANNING

Title
AUTOTRACK ANALYSIS BALLINA TO SITE PINCH POINT 5 (V117)

Scale
1 :500 @ A3

Surveyed	Prepared	Checked	Approved	Date
OSI	JB	MG	MG	07/2025

JENNINGS O'DONOVAN
an RSK company

© COPYRIGHT OF
JENNINGS O'DONOVAN AND PARTNERS LIMITED

FINISKLIN Tel (+353) 719 161 416
SLIGO Email. info@jodireland.com
IRELAND www.jodireland.com

@JOD_Sligo LinkedIn Jennings O'Donovan & Partners Facebook Jennings O'Donovan

Job No.	Drawing no.	Figure	Revision
6289	TIR-AT-BA-005		0

© Microsoft Corporation / BING MAPS