


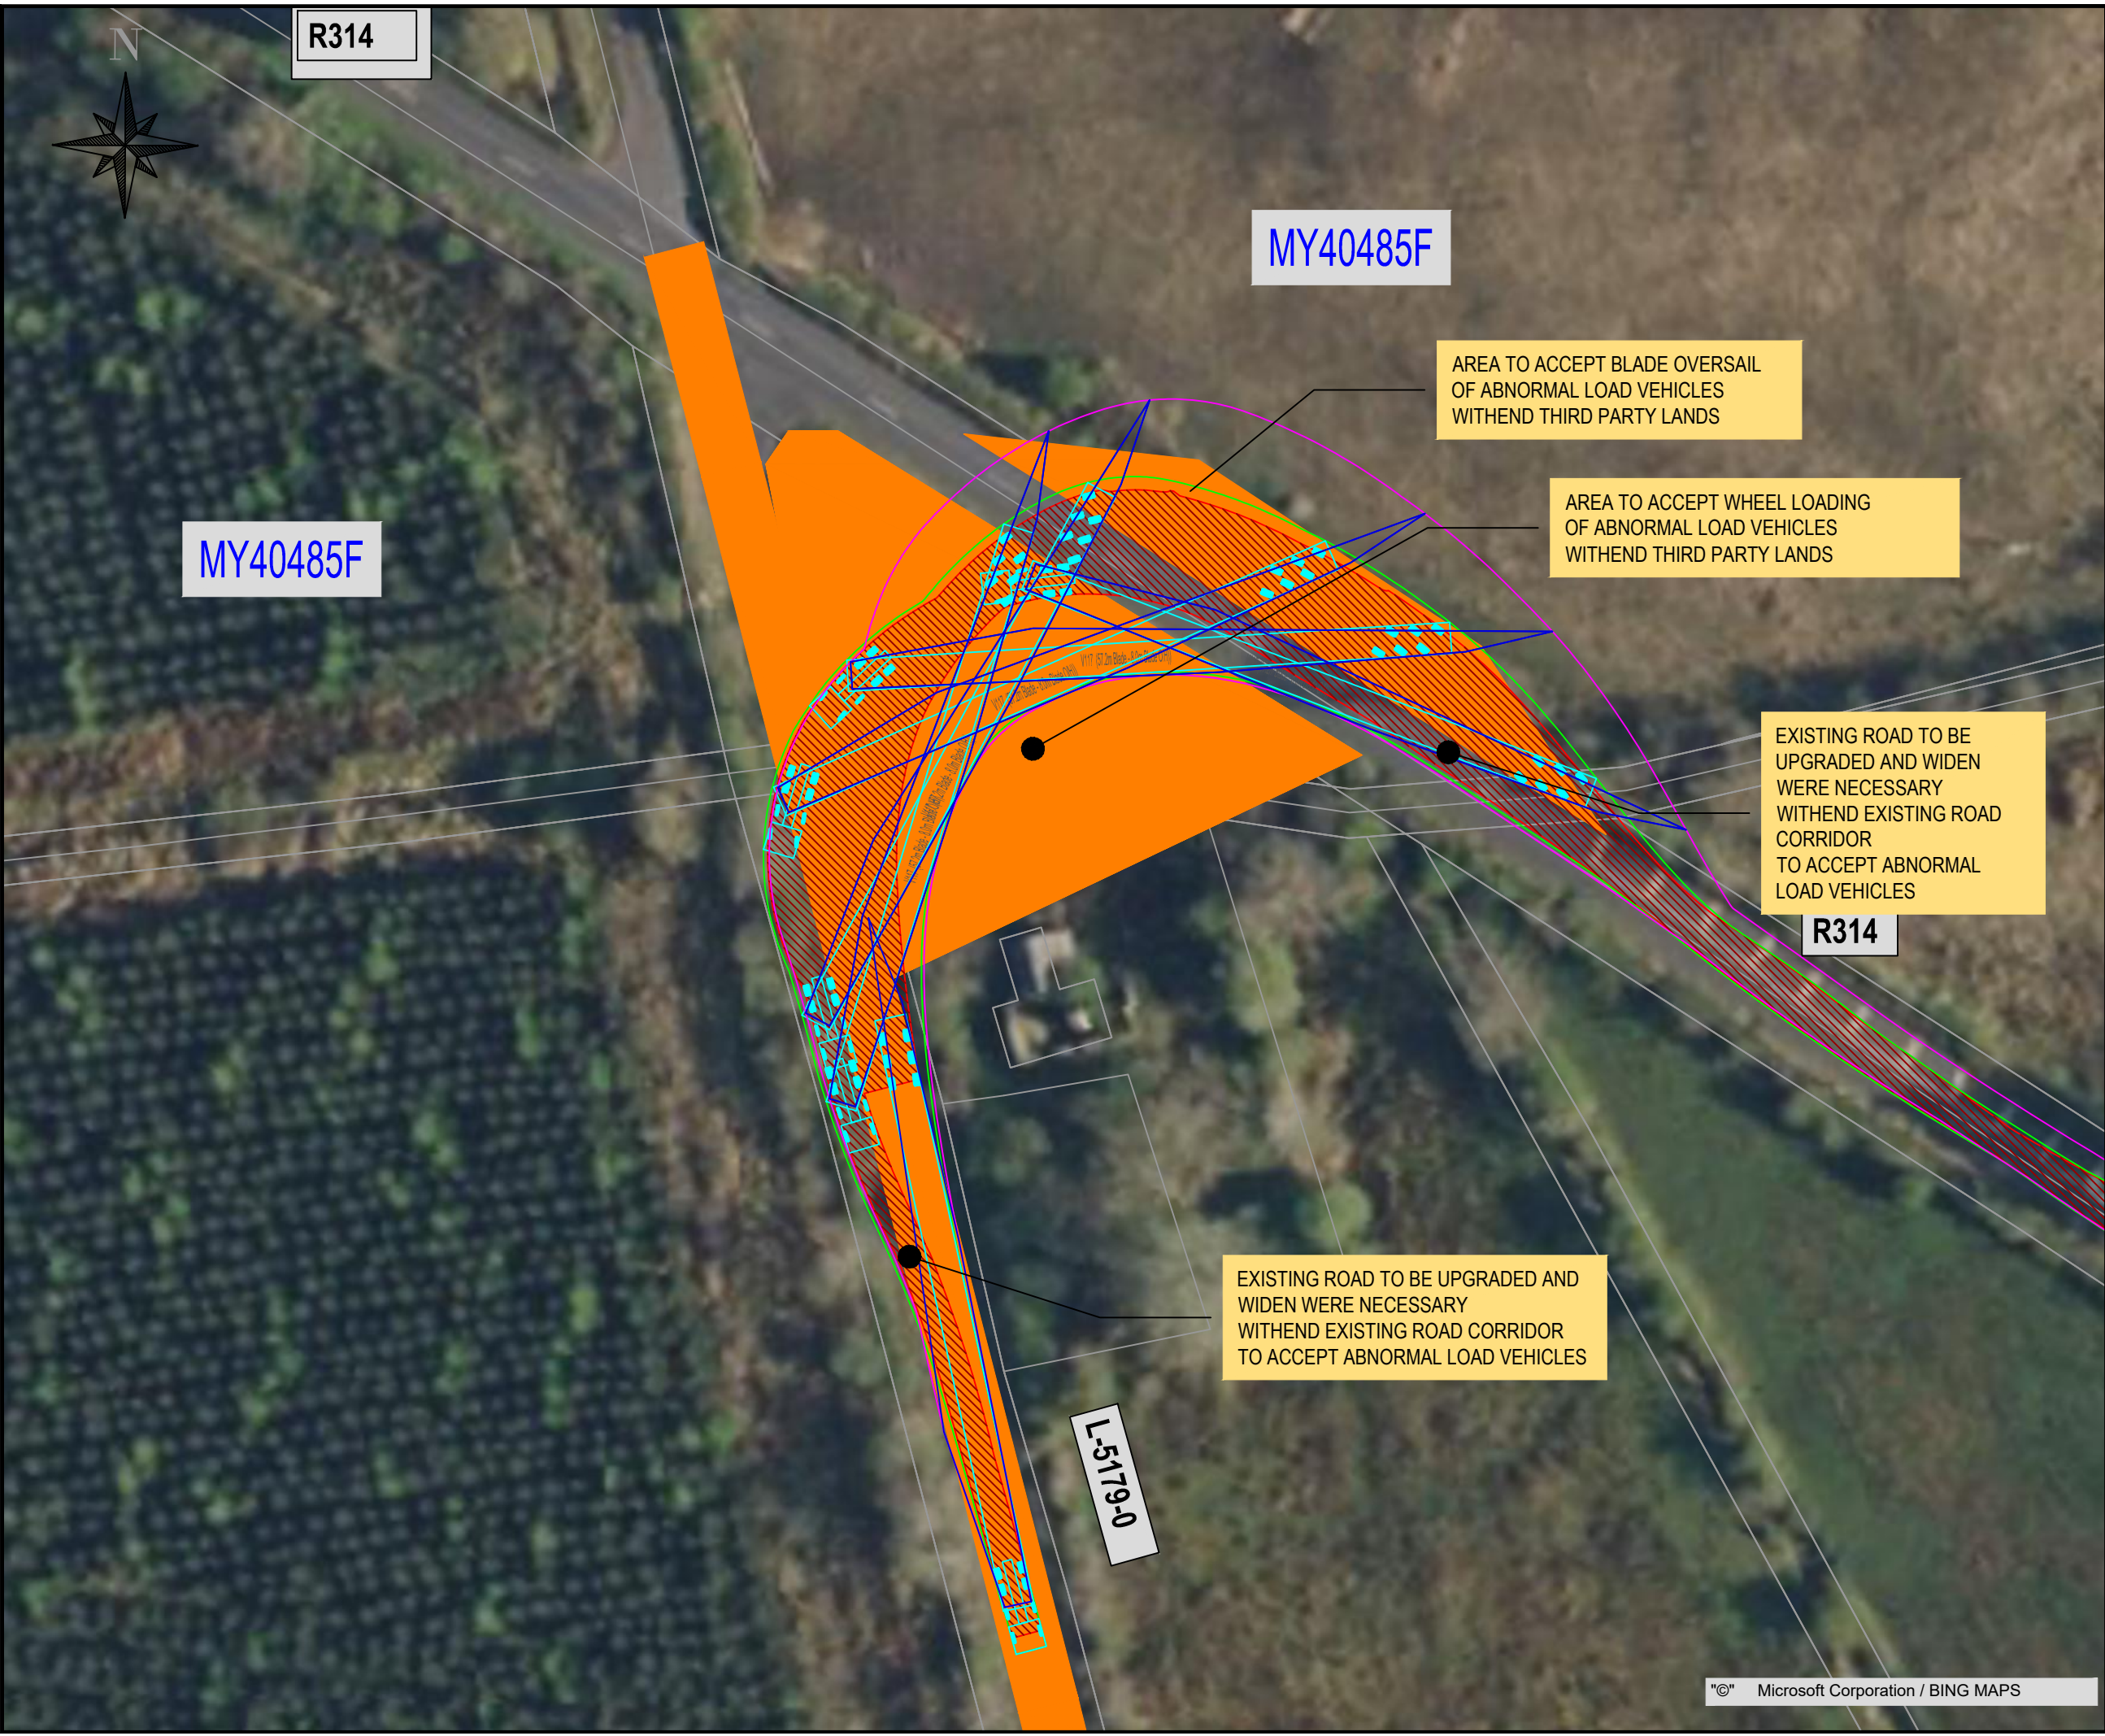

NOTES

- FIGURED DIMENSIONS ONLY TO BE TAKEN FROM THIS DRAWING.
- DRAWING TO BE USED FOR **PLANNING PURPOSES ONLY**.
- ALL LEVELS REFER TO ORDNANCE DATUM (MALIN HEAD).
- ENGINEER TO BE INFORMED OF ANY DISCREPANCIES BEFORE ANY WORK COMMENCES.

THIS DRAWING IS NOT TO BE USED AS A CONSTRUCTION DRAWING.

LEGEND:

- ROAD WIDENING
- FOLIO
- FOLIO UNREGISTERED
- WATERCOURSE CROSSING
- ARCHAEOLOGICAL EXCLUSION ZONE / BUFFER
- EXISTING SITE ENTRANCES
- PROPOSED SITE ENTRANCES
- PUBLIC ROAD NUMBERS

Notes on Autotrack Analysis:

Trailer Overhang
Wheel Path
Blade Overhang
49.150
Blade Delivery Vehicle
57.200
Blade Length

OS SHEETS:
1135,1136,1137,1196,1197,1198,1262,1263,1264

Talte Eireann
© TALTE EIREANN - SURVEYING
INCLUDES NATIONAL MAPPING REPRODUCED
UNDER COPYRIGHT TO TALTE EIREANN
LICENCE NUMBER CVAL5043854

rev.	modifications	by	chkd	date
file				

Client
CONSTANT ENERGY LTD

Project
TIRAWLEY WIND FARM
CO.MAYO

Stage
PLANNING

Title
AUTOTRACK ANALYSIS
BALLINA TO SITE
PINCH POINT 7
(V117)

Scales
1 :500 @ A3

Surveyed	Prepared	Checked	Approved	Date
OSI	JB	MG	MG	07/2025

JENNINGS O'DONOVAN
an RSK company

© COPYRIGHT OF
JENNINGS O'DONOVAN AND PARTNERS LIMITED

FINISKLIN Tel (+353) 719 161 416
SLIGO Email. info@jodireland.com
IRELAND www.jodireland.com

@JOD_Sligo Jennings O'Donovan & Partners Jennings O'Donovan

Job No.	Drawing no.	Figure	Revision
6289	TIR-AT-BA-007		0

© Microsoft Corporation / BING MAPS