


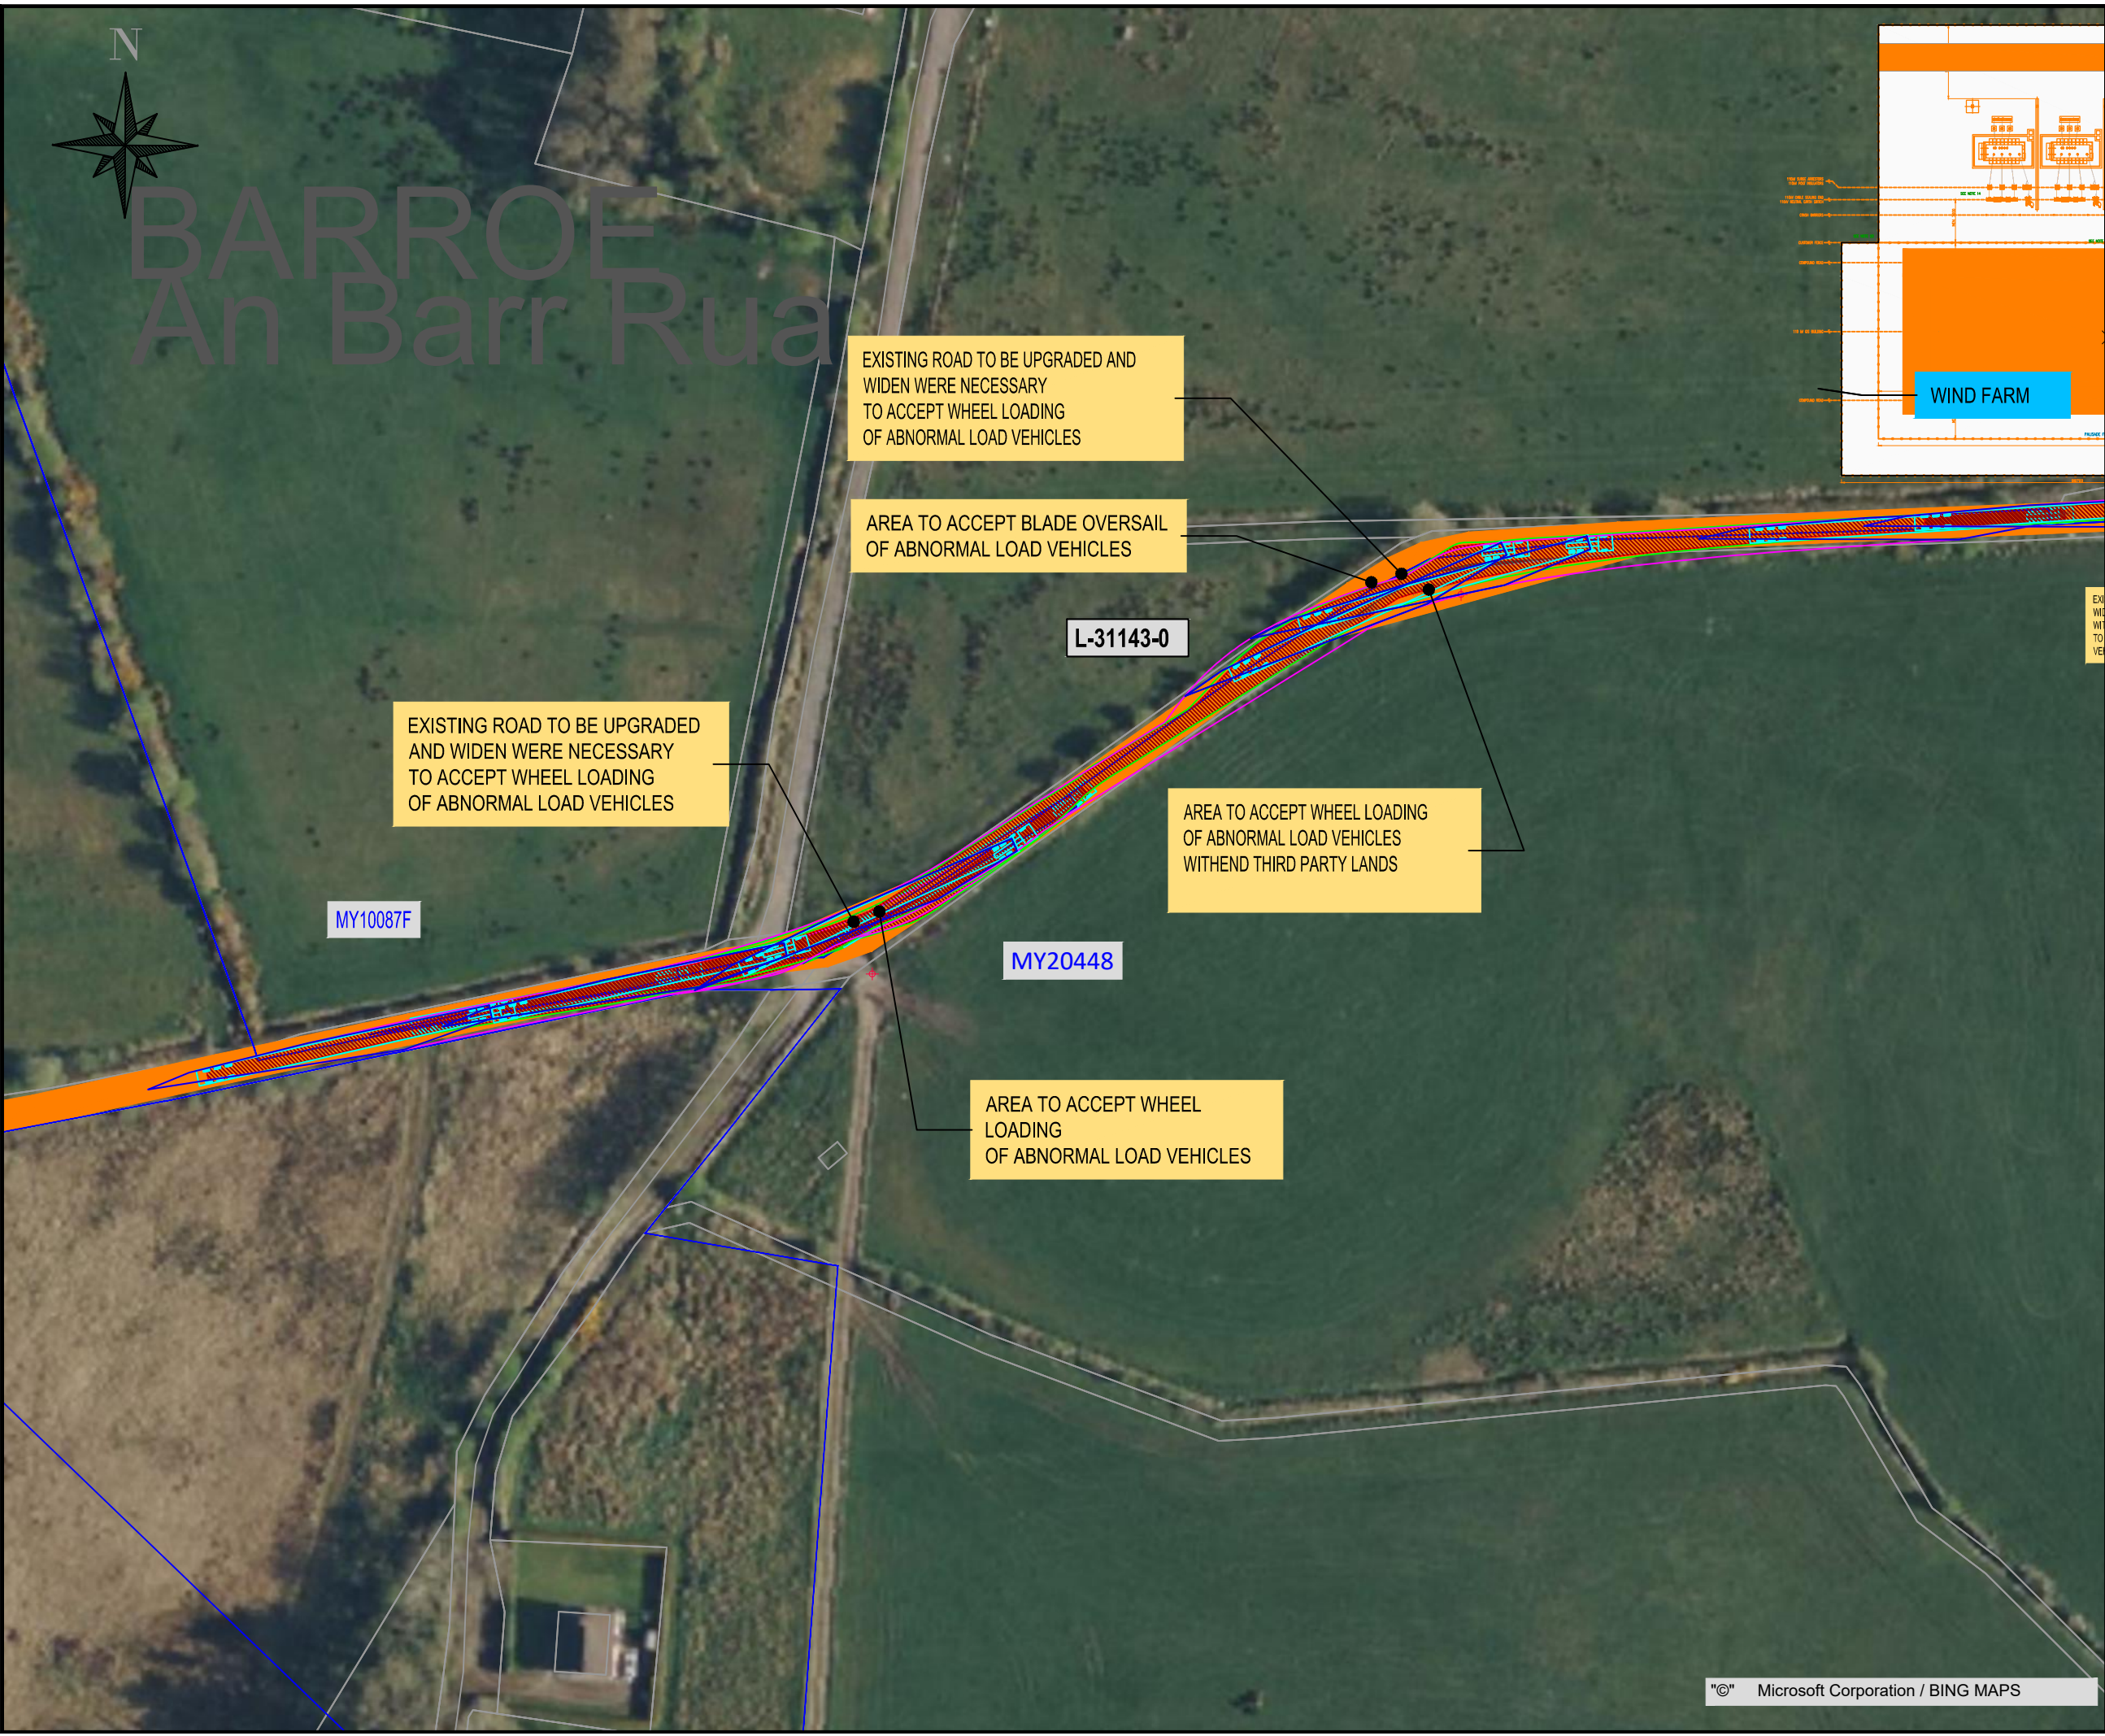

**NOTES**

- FIGURED DIMENSIONS ONLY TO BE TAKEN FROM THIS DRAWING.
- DRAWING TO BE USED FOR **PLANNING PURPOSES ONLY**.
- ALL LEVELS REFER TO ORDNANCE DATUM (MALIN HEAD).
- ENGINEER TO BE INFORMED OF ANY DISCREPANCIES BEFORE ANY WORK COMMENCES.

THIS DRAWING IS NOT TO BE USED AS A CONSTRUCTION DRAWING.

**LEGEND:**

- ROAD WIDENING
- FOLIO
- FOLIO UNREGISTERED
- WATERCOURSE CROSSING
- ARCHAEOLOGICAL EXCLUSION ZONE / BUFFER
- EXISTING SITE ENTRANCES
- PROPOSED SITE ENTRANCES
- PUBLIC ROAD NUMBERS

**Notes on Autotrack Analysis:**

Trailer Overhang  
Wheel Path  
Blade Overhang  
49.150  
Blade Delivery Vehicle  
57.200  
Blade Length

OS SHEETS:  
1135,1136,1137,1196,1197,1198,1262,1263,1264

**Talite Eireann**  
TALITE EIREANN - SURVEYING  
INCLUDES NATIONAL MAPPING REPRODUCED  
UNDER COPYRIGHT TO TALITE EIREANN  
LICENCE NUMBER CVAL504/3854

| rev. | modifications | by | chkd | date |
|------|---------------|----|------|------|
| file |               |    |      |      |

**Client**  
CONSTANT ENERGY LTD

**Project**  
TIRAWLEY WIND FARM  
CO.MAYO

**Stage**  
PLANNING

**Title**  
AUTOTRACK ANALYSIS  
BALLINA TO SITE  
PINCH POINT 11  
(V117)

**Scales**  
1 :1000 @ A3

| Surveyed | Prepared | Checked | Approved | Date    |
|----------|----------|---------|----------|---------|
| OSI      | JB       | MG      | MG       | 07/2025 |

**JENNINGS O'DONOVAN**  
an RSK company

© COPYRIGHT OF  
JENNINGS O'DONOVAN AND PARTNERS LIMITED  
FINISKLIN Tel (+353) 719 161 416  
SLIGO Email. info@jodireland.com  
IRELAND www.jodireland.com

@JOD\_Sligo LinkedIn Instagram Facebook

| Job No. | Drawing no.   | Figure | Revision |
|---------|---------------|--------|----------|
| 6289    | TIR-AT-BA-011 |        | 0        |

© Microsoft Corporation / BING MAPS