


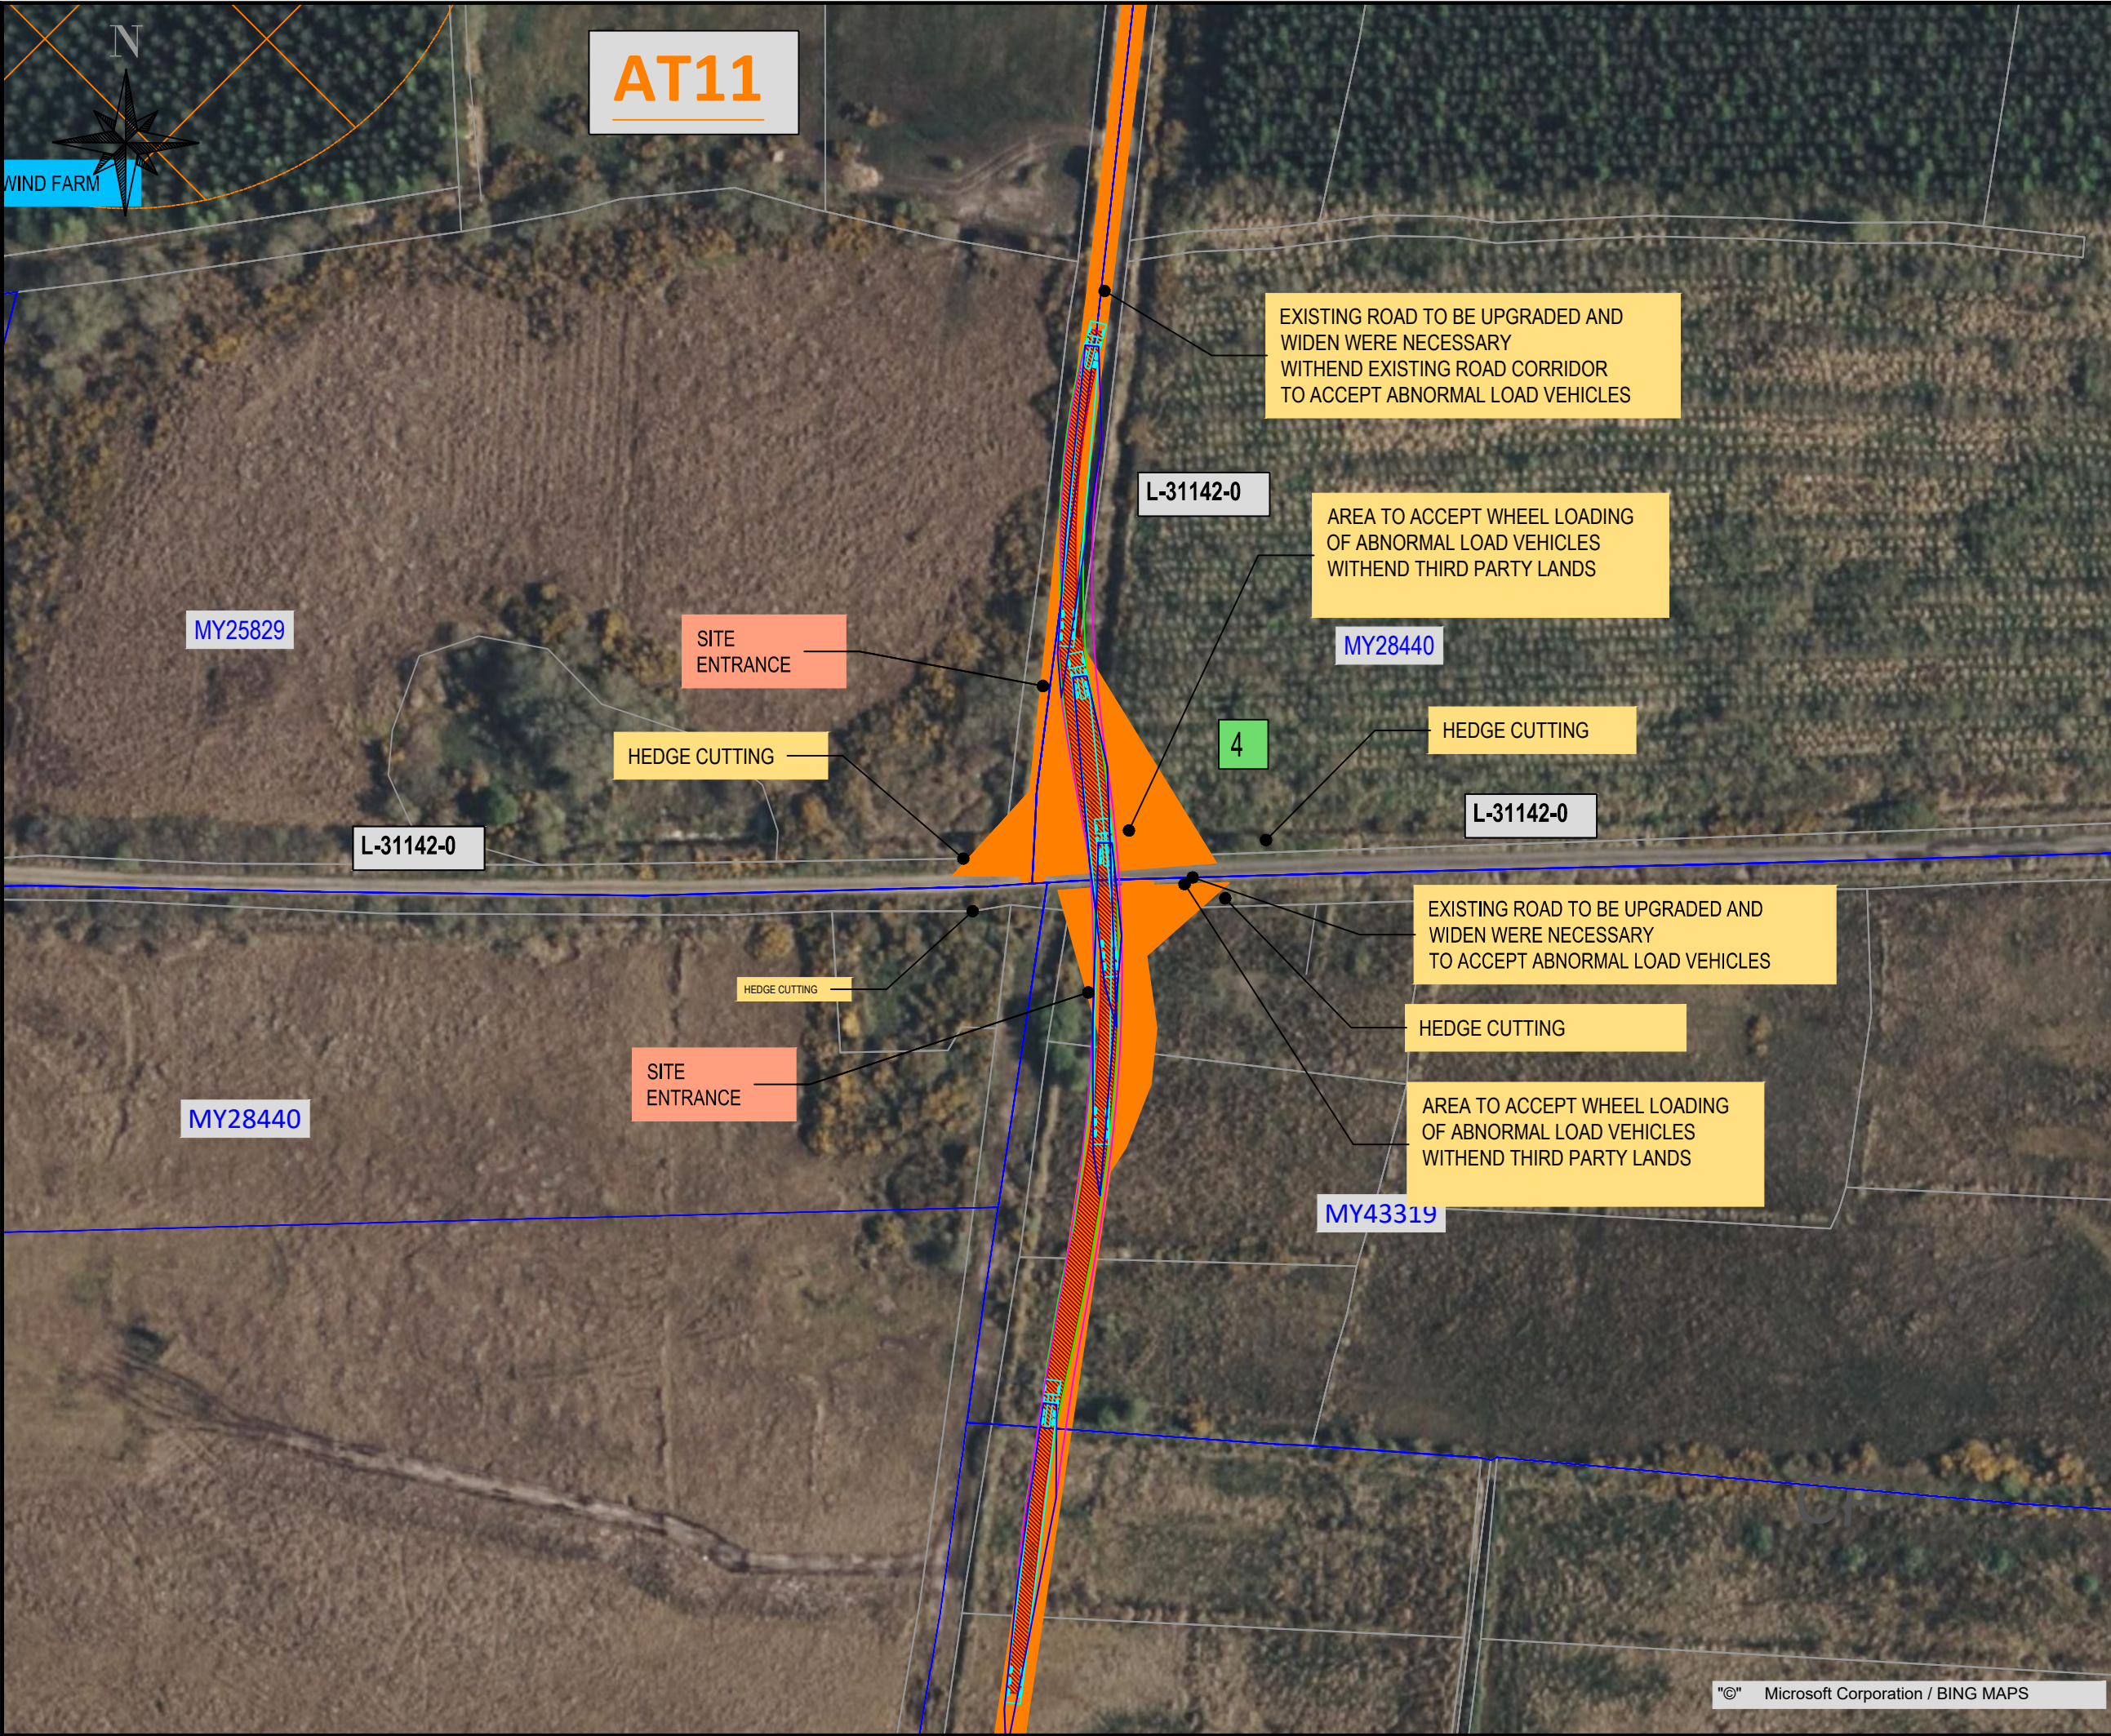

NOTES

- FIGURED DIMENSIONS ONLY TO BE TAKEN FROM THIS DRAWING.
- DRAWING TO BE USED FOR **PLANNING PURPOSES ONLY**.
- ALL LEVELS REFER TO ORDNANCE DATUM (MALIN HEAD).
- ENGINEER TO BE INFORMED OF ANY DISCREPANCIES BEFORE ANY WORK COMMENCES.

THIS DRAWING IS NOT TO BE USED AS A CONSTRUCTION DRAWING.

LEGEND:

- ROAD WIDENING
- FOLIO
- FOLIO UNREGISTERED
- WATERCOURSE CROSSING
- ARCHAEOLOGICAL EXCLUSION ZONE / BUFFER
- EXISTING SITE ENTRANCES
- PROPOSED SITE ENTRANCES
- PUBLIC ROAD NUMBERS

Notes on Autotrack Analysis:

Trailer Overhang
Wheel Path
Blade Overhang
Blade Delivery Vehicle
Blade Length

49.150
57.200

OS SHEETS:
1135,1136,1137,1196,1197,1198,1262,1263,1264

Talte Eireann
© TALTE EIREANN - SURVEYING
INCLUDES NATIONAL MAPPING REPRODUCED
UNDER COPYRIGHT TO TALTE EIREANN
LICENCE NUMBER CVAL504/354

rev.	modifications	by	chkd	date
file				

Client
CONSTANT ENERGY LTD

Project
TIRAWLEY WIND FARM
CO.MAYO

Stage
PLANNING

Title
AUTOTRACK ANALYSIS
BALLINA TO SITE
PINCH POINT 17
(V117)

Scales
1 :1000 @ A3

Surveyed	Prepared	Checked	Approved	Date
OSI	JB	MG	MG	07/2025

JENNINGS O'DONOVAN
an RSK company

© COPYRIGHT OF
JENNINGS O'DONOVAN AND PARTNERS LIMITED

FINISKLIN Tel (+353) 719 161 416
SLIGO Email. info@jodireland.com
IRELAND www.jodireland.com

@JOD_Sligo LinkedIn Instagram Facebook

Job No.	Drawing no.	Figure	Revision
6289	TIR-AT-BA-017		0

© Microsoft Corporation / BING MAPS