
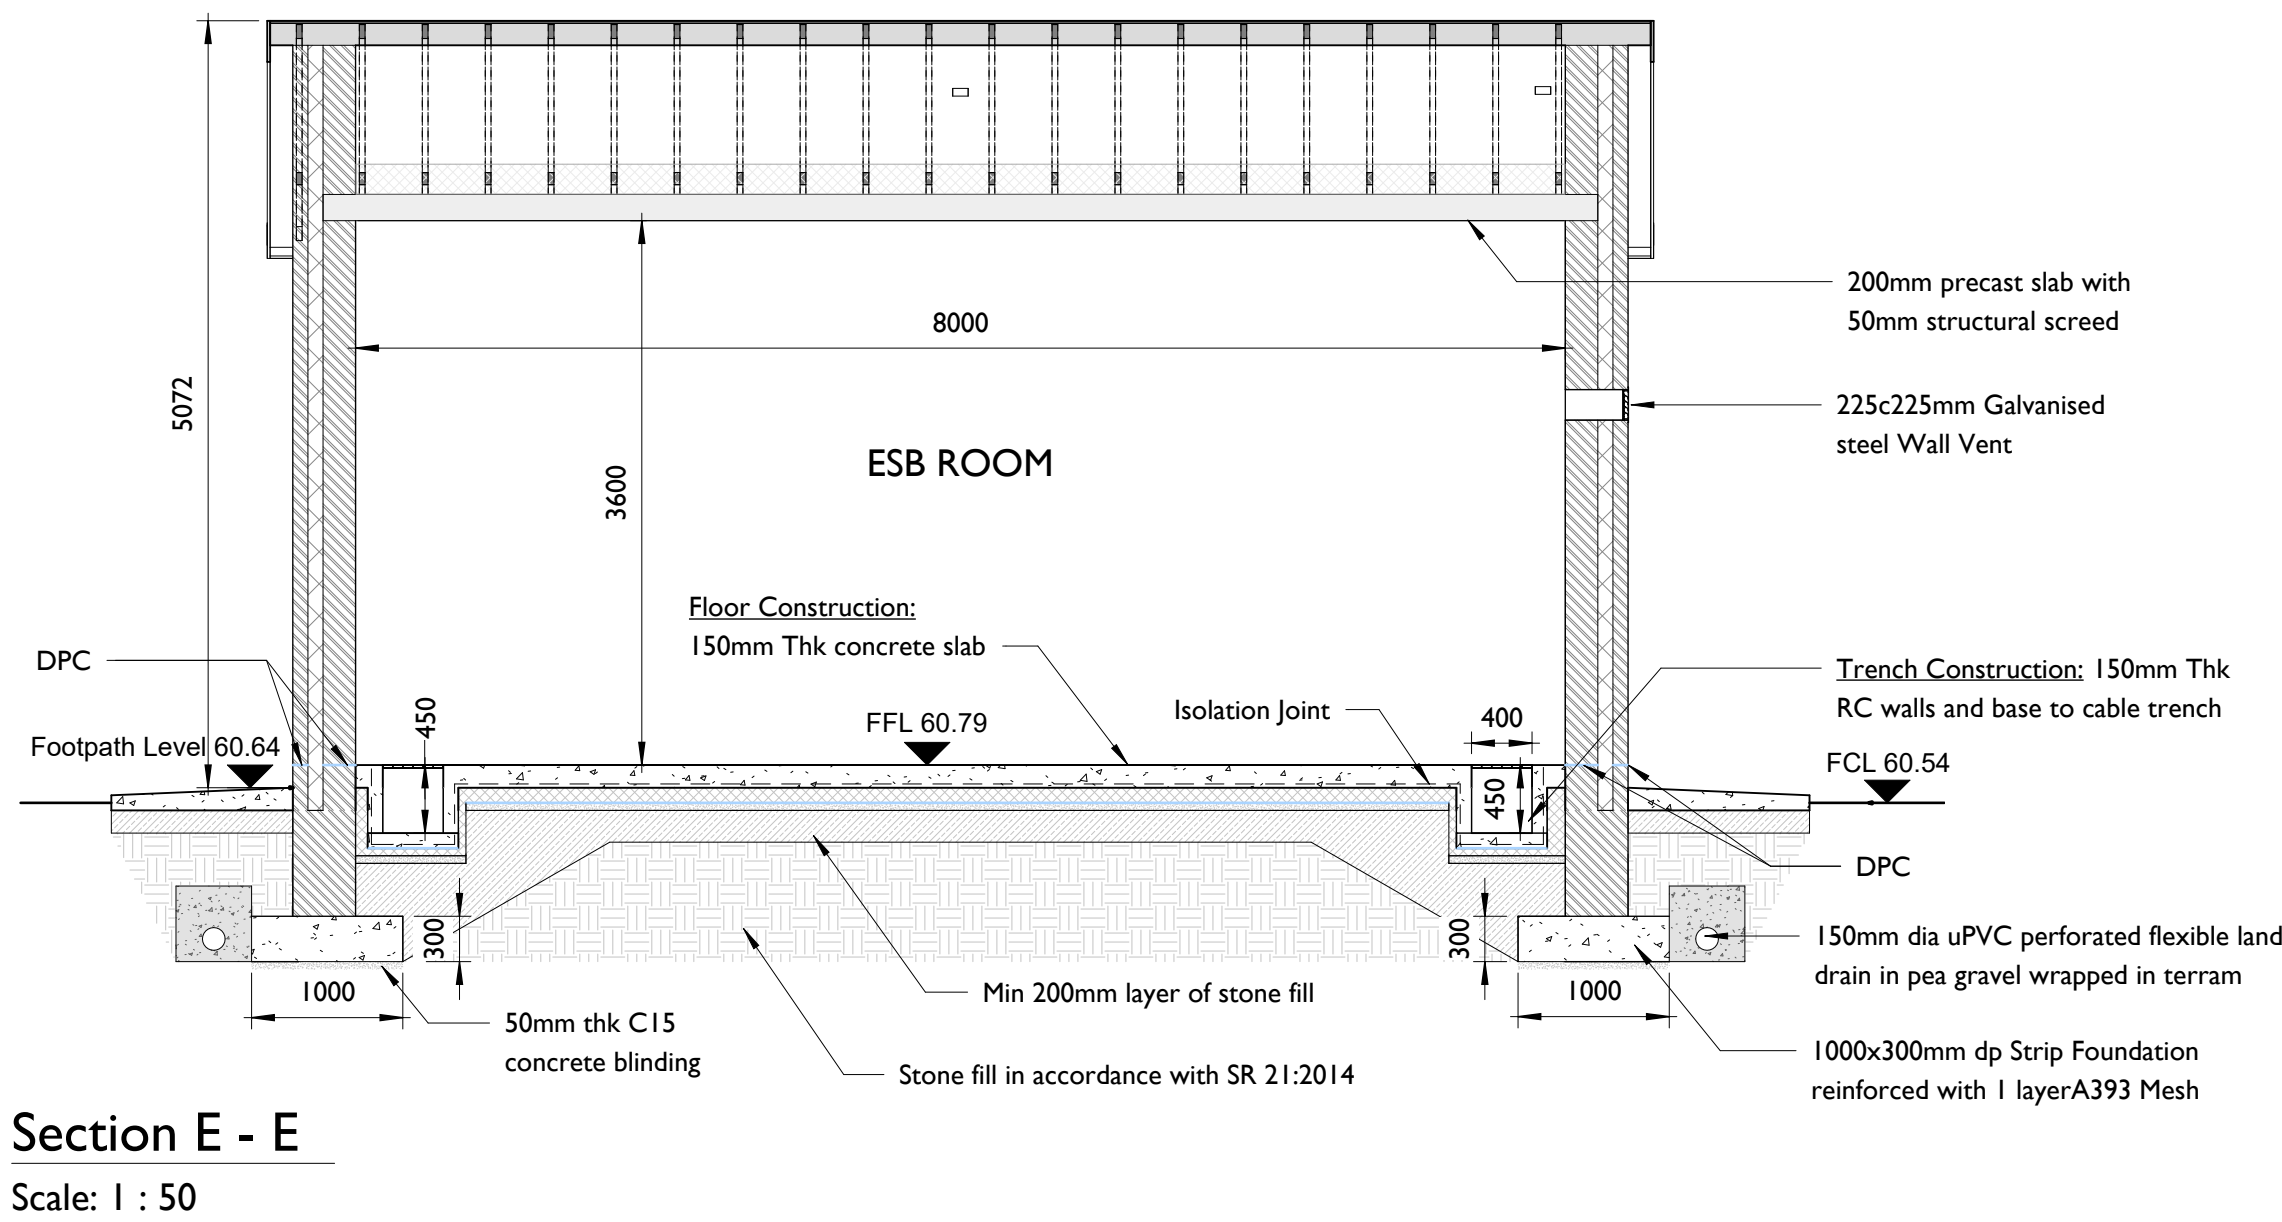
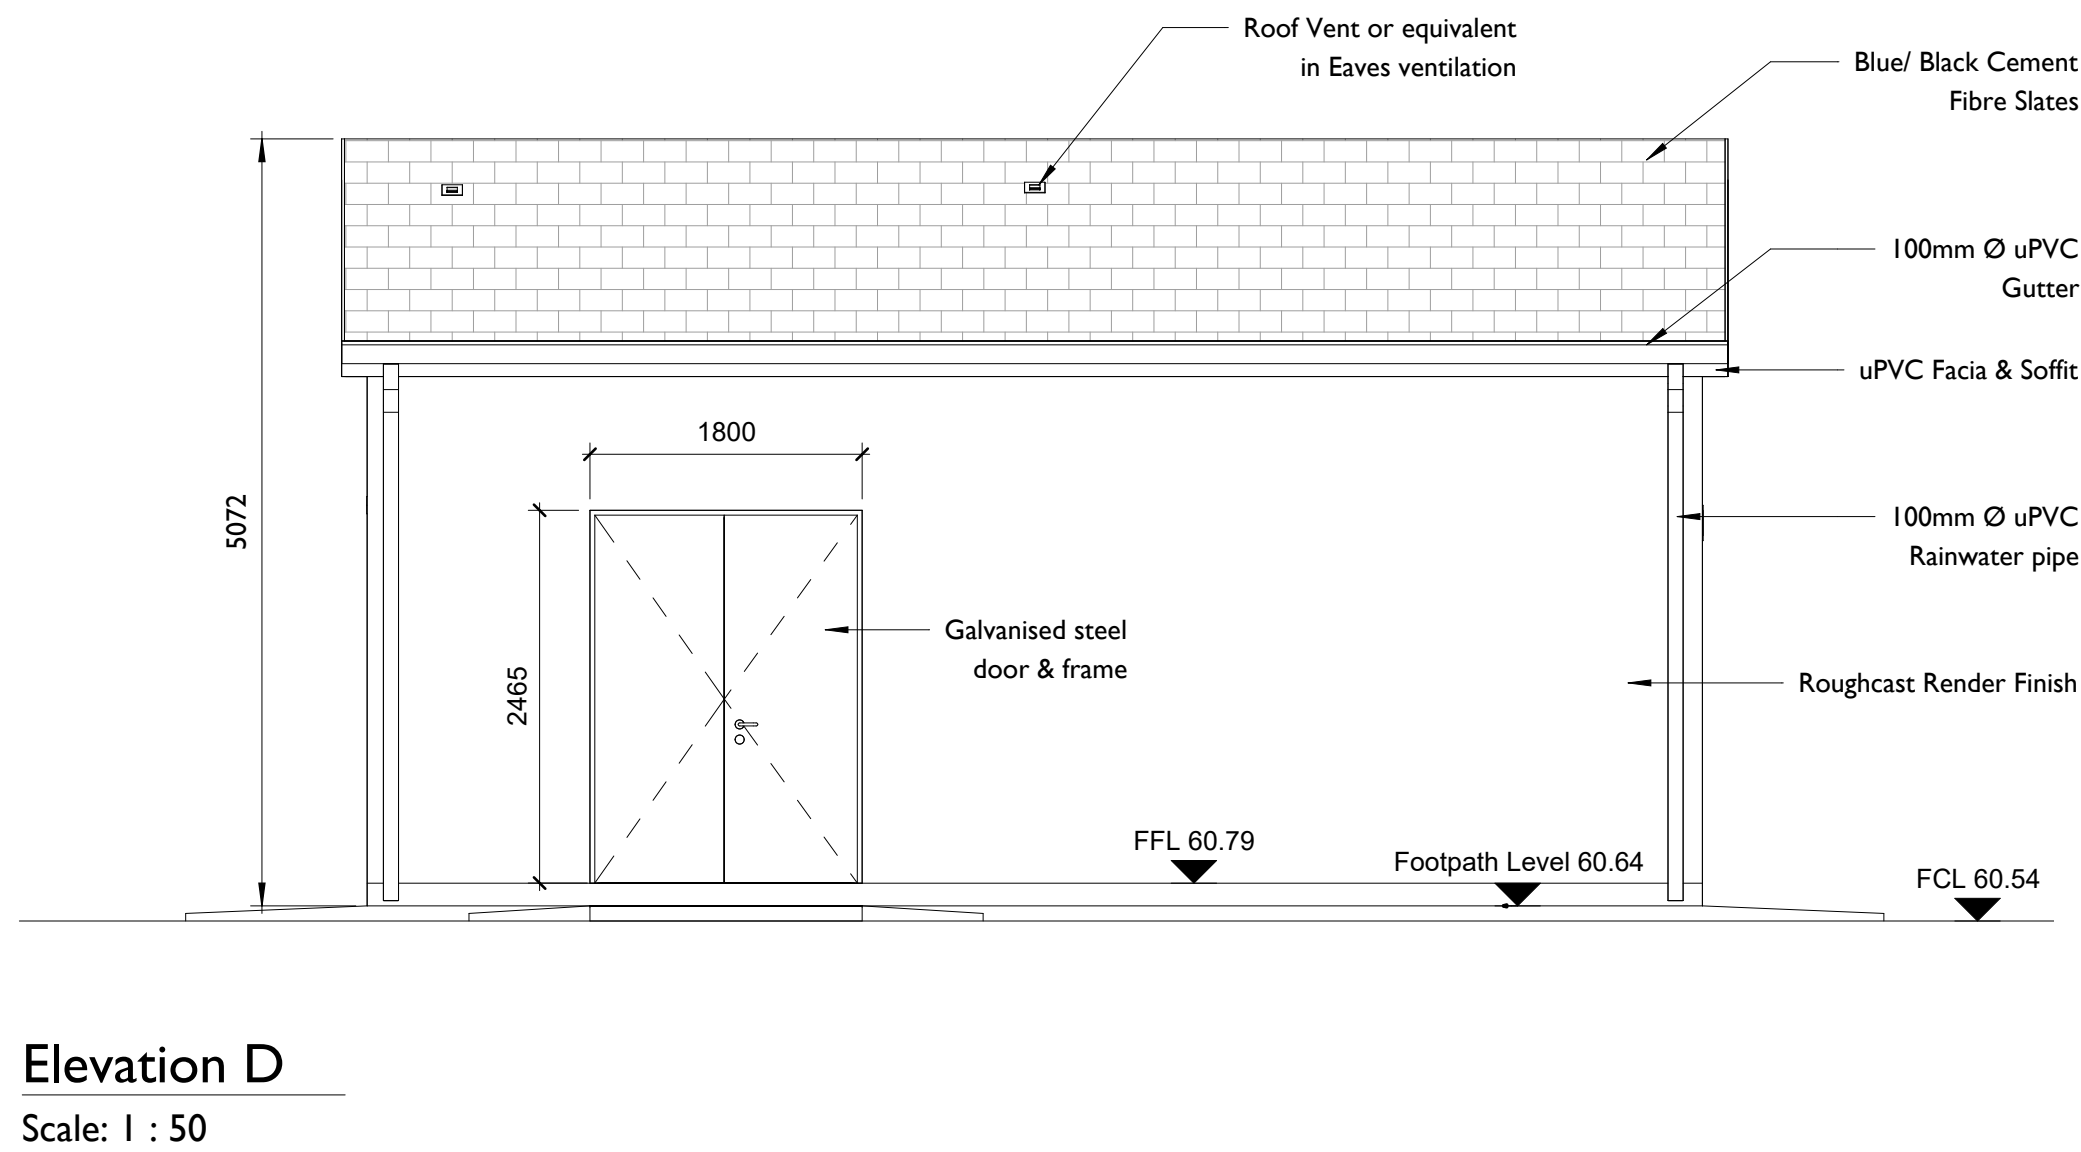
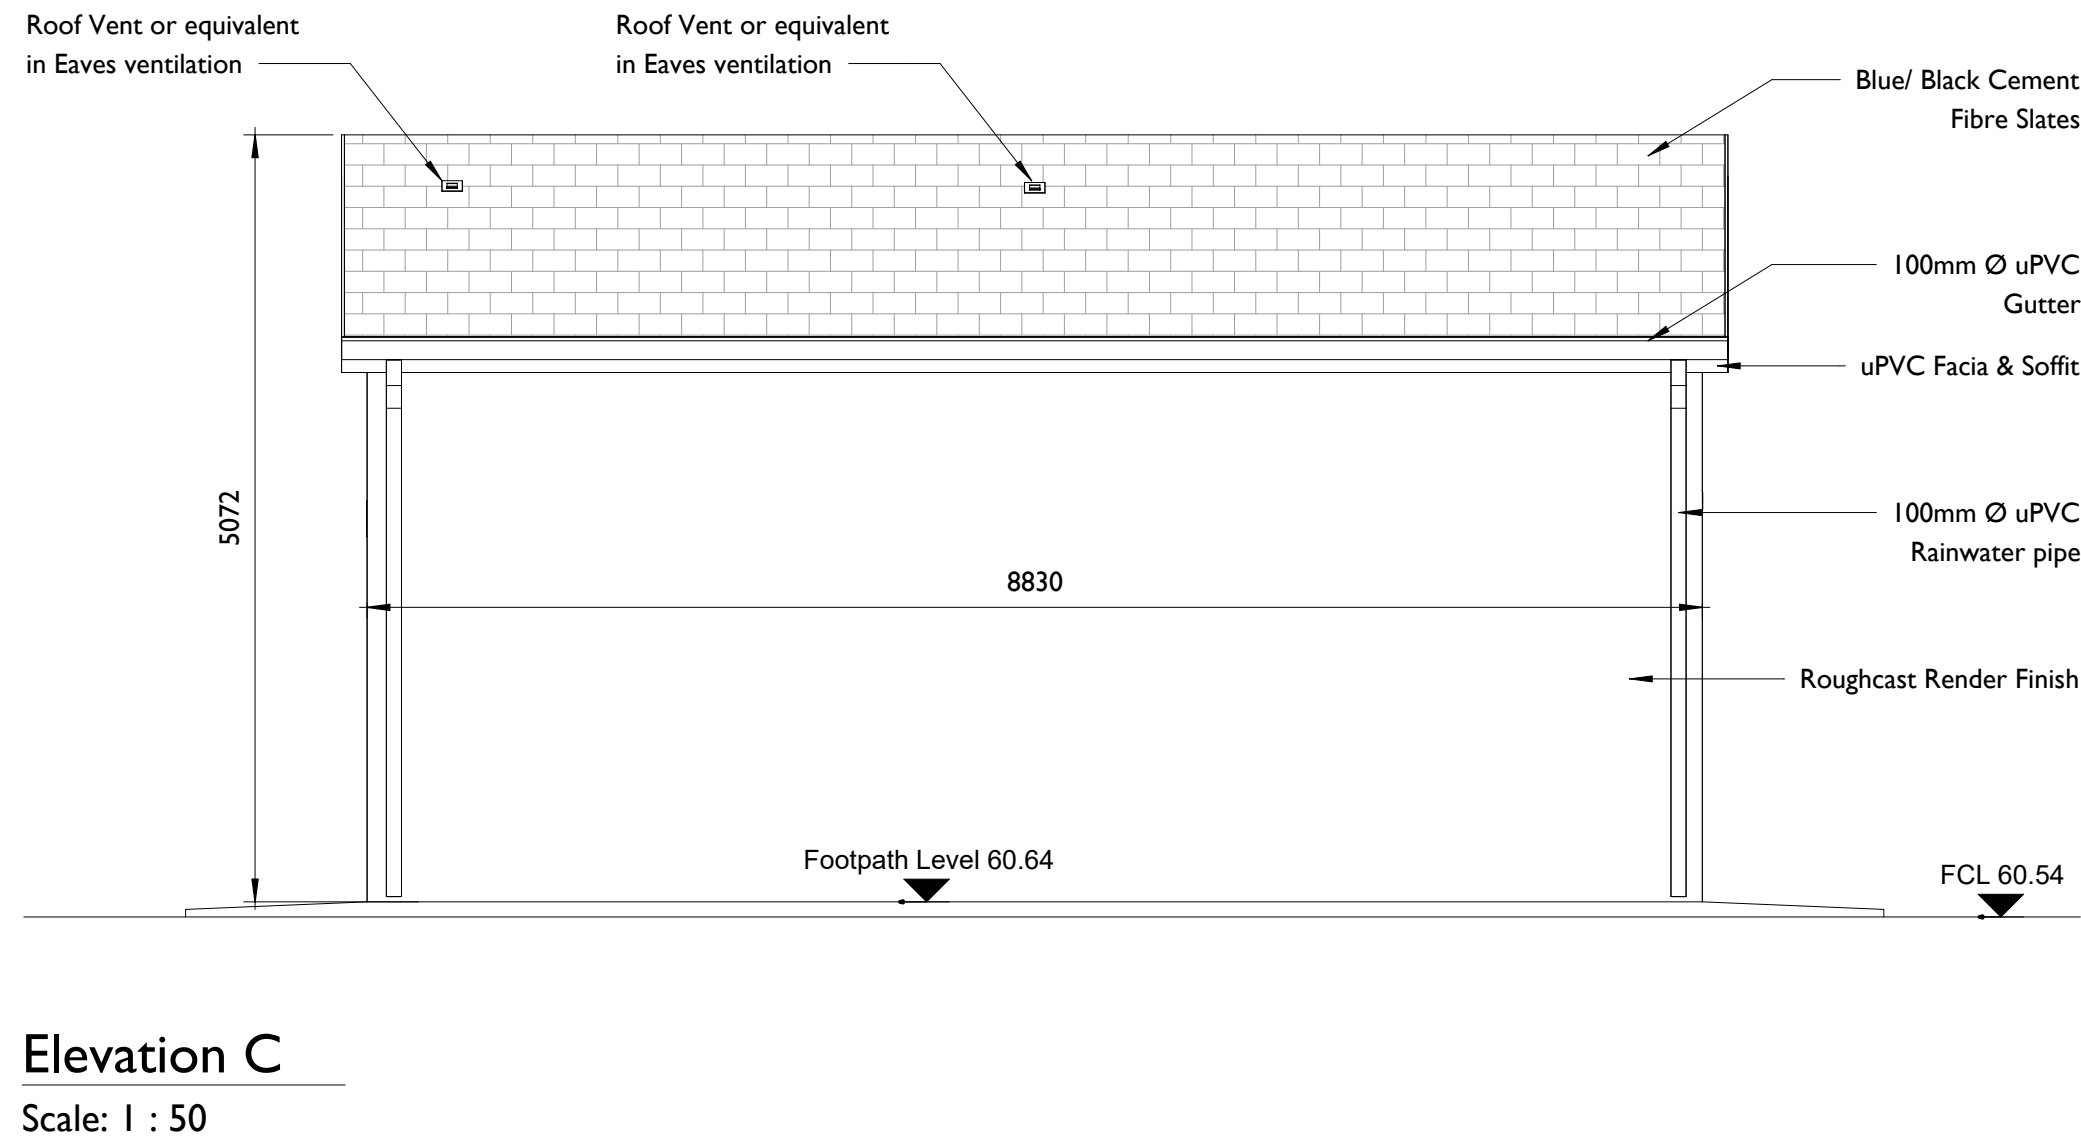
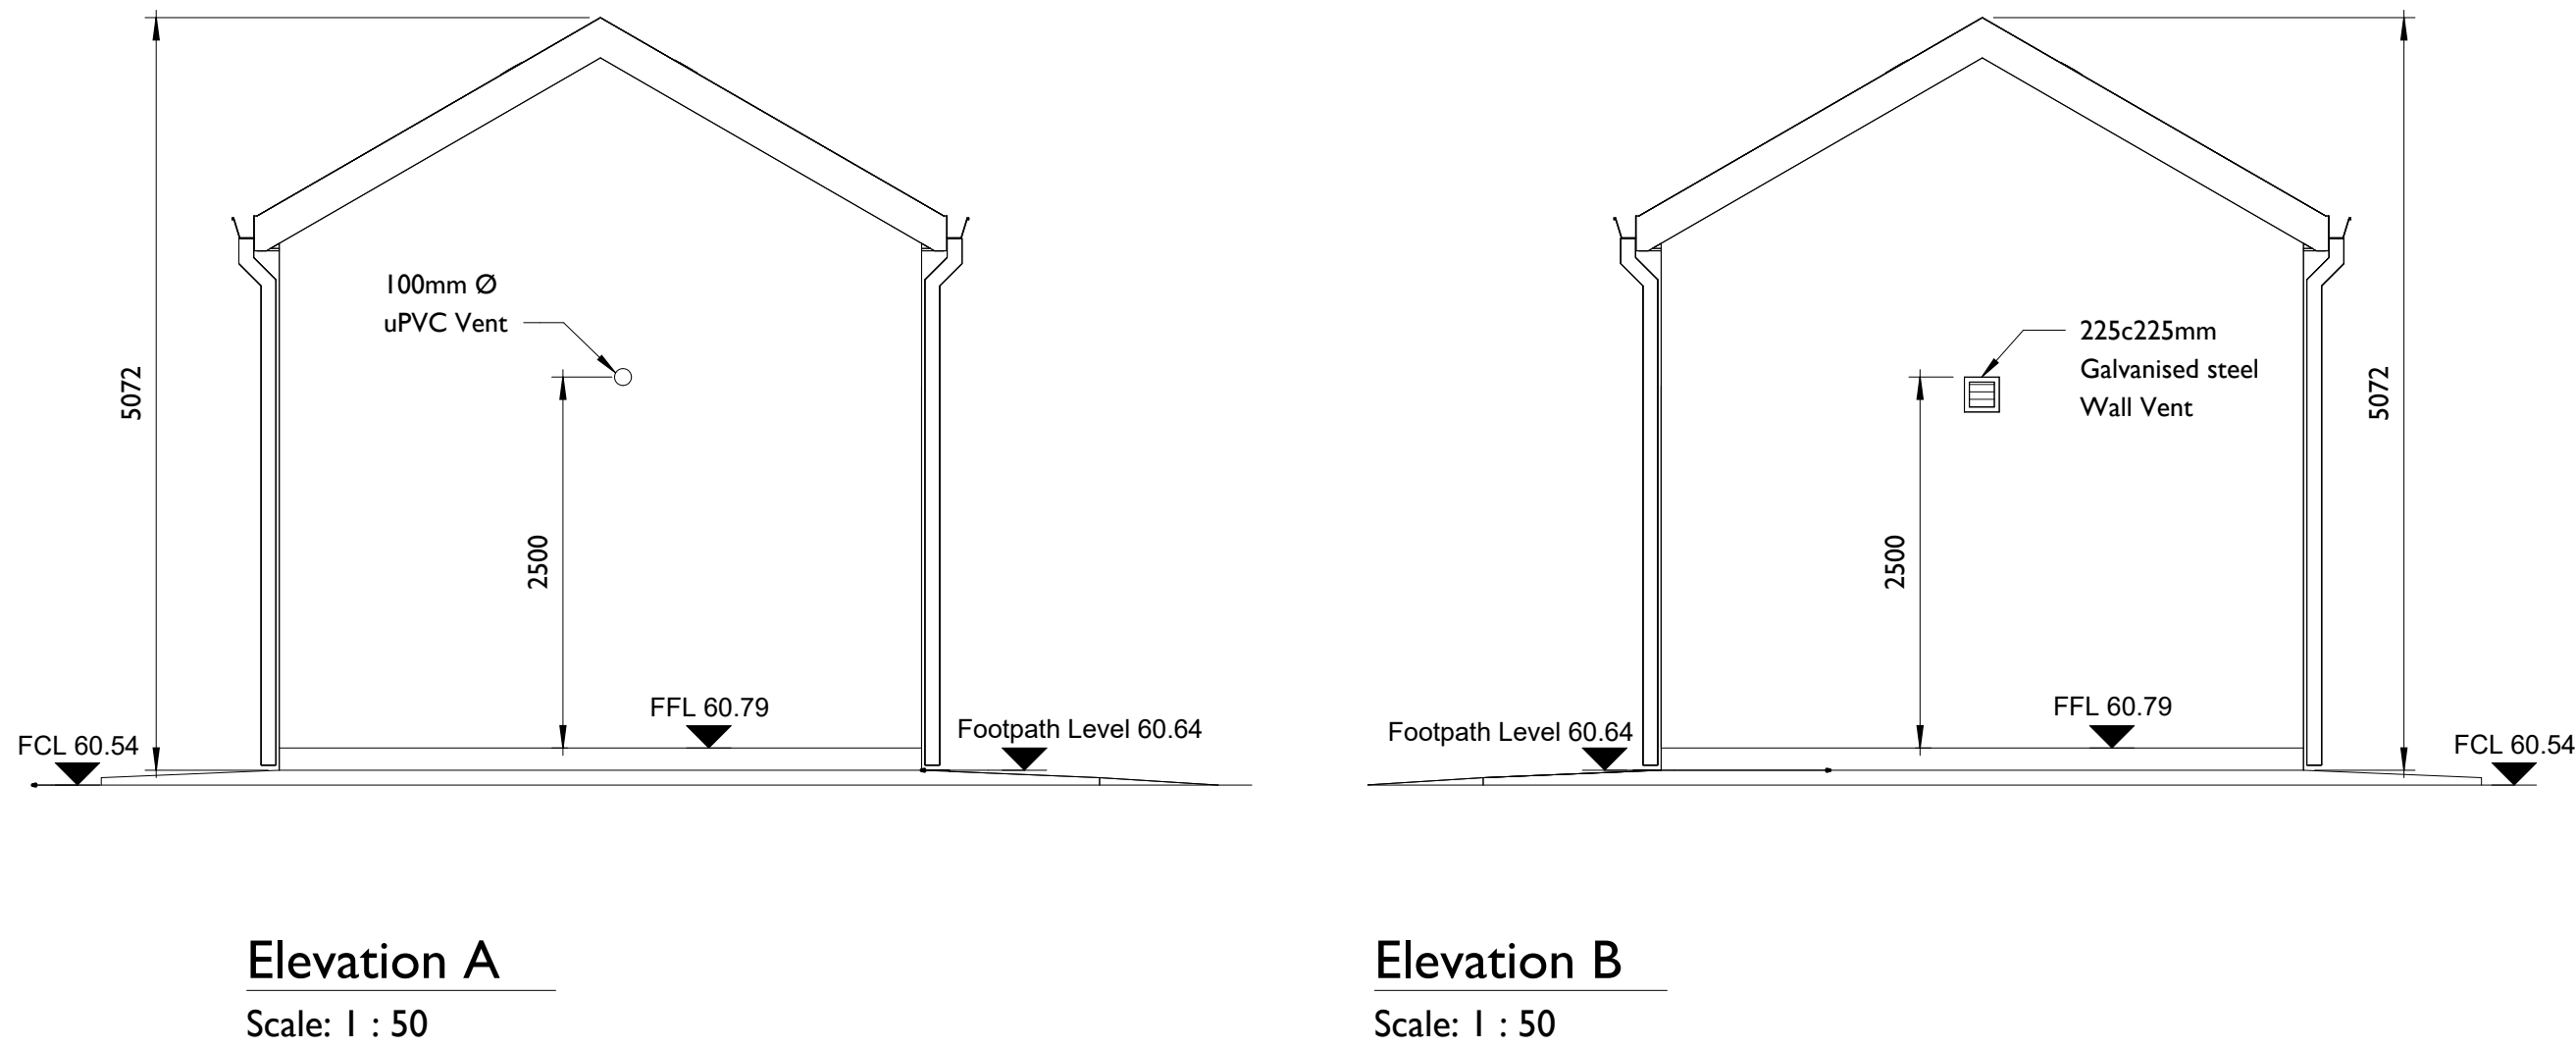


ISO A1 594mm x 841mm

Project Management Initials: Designer: LP Checked: ER Approved: AC

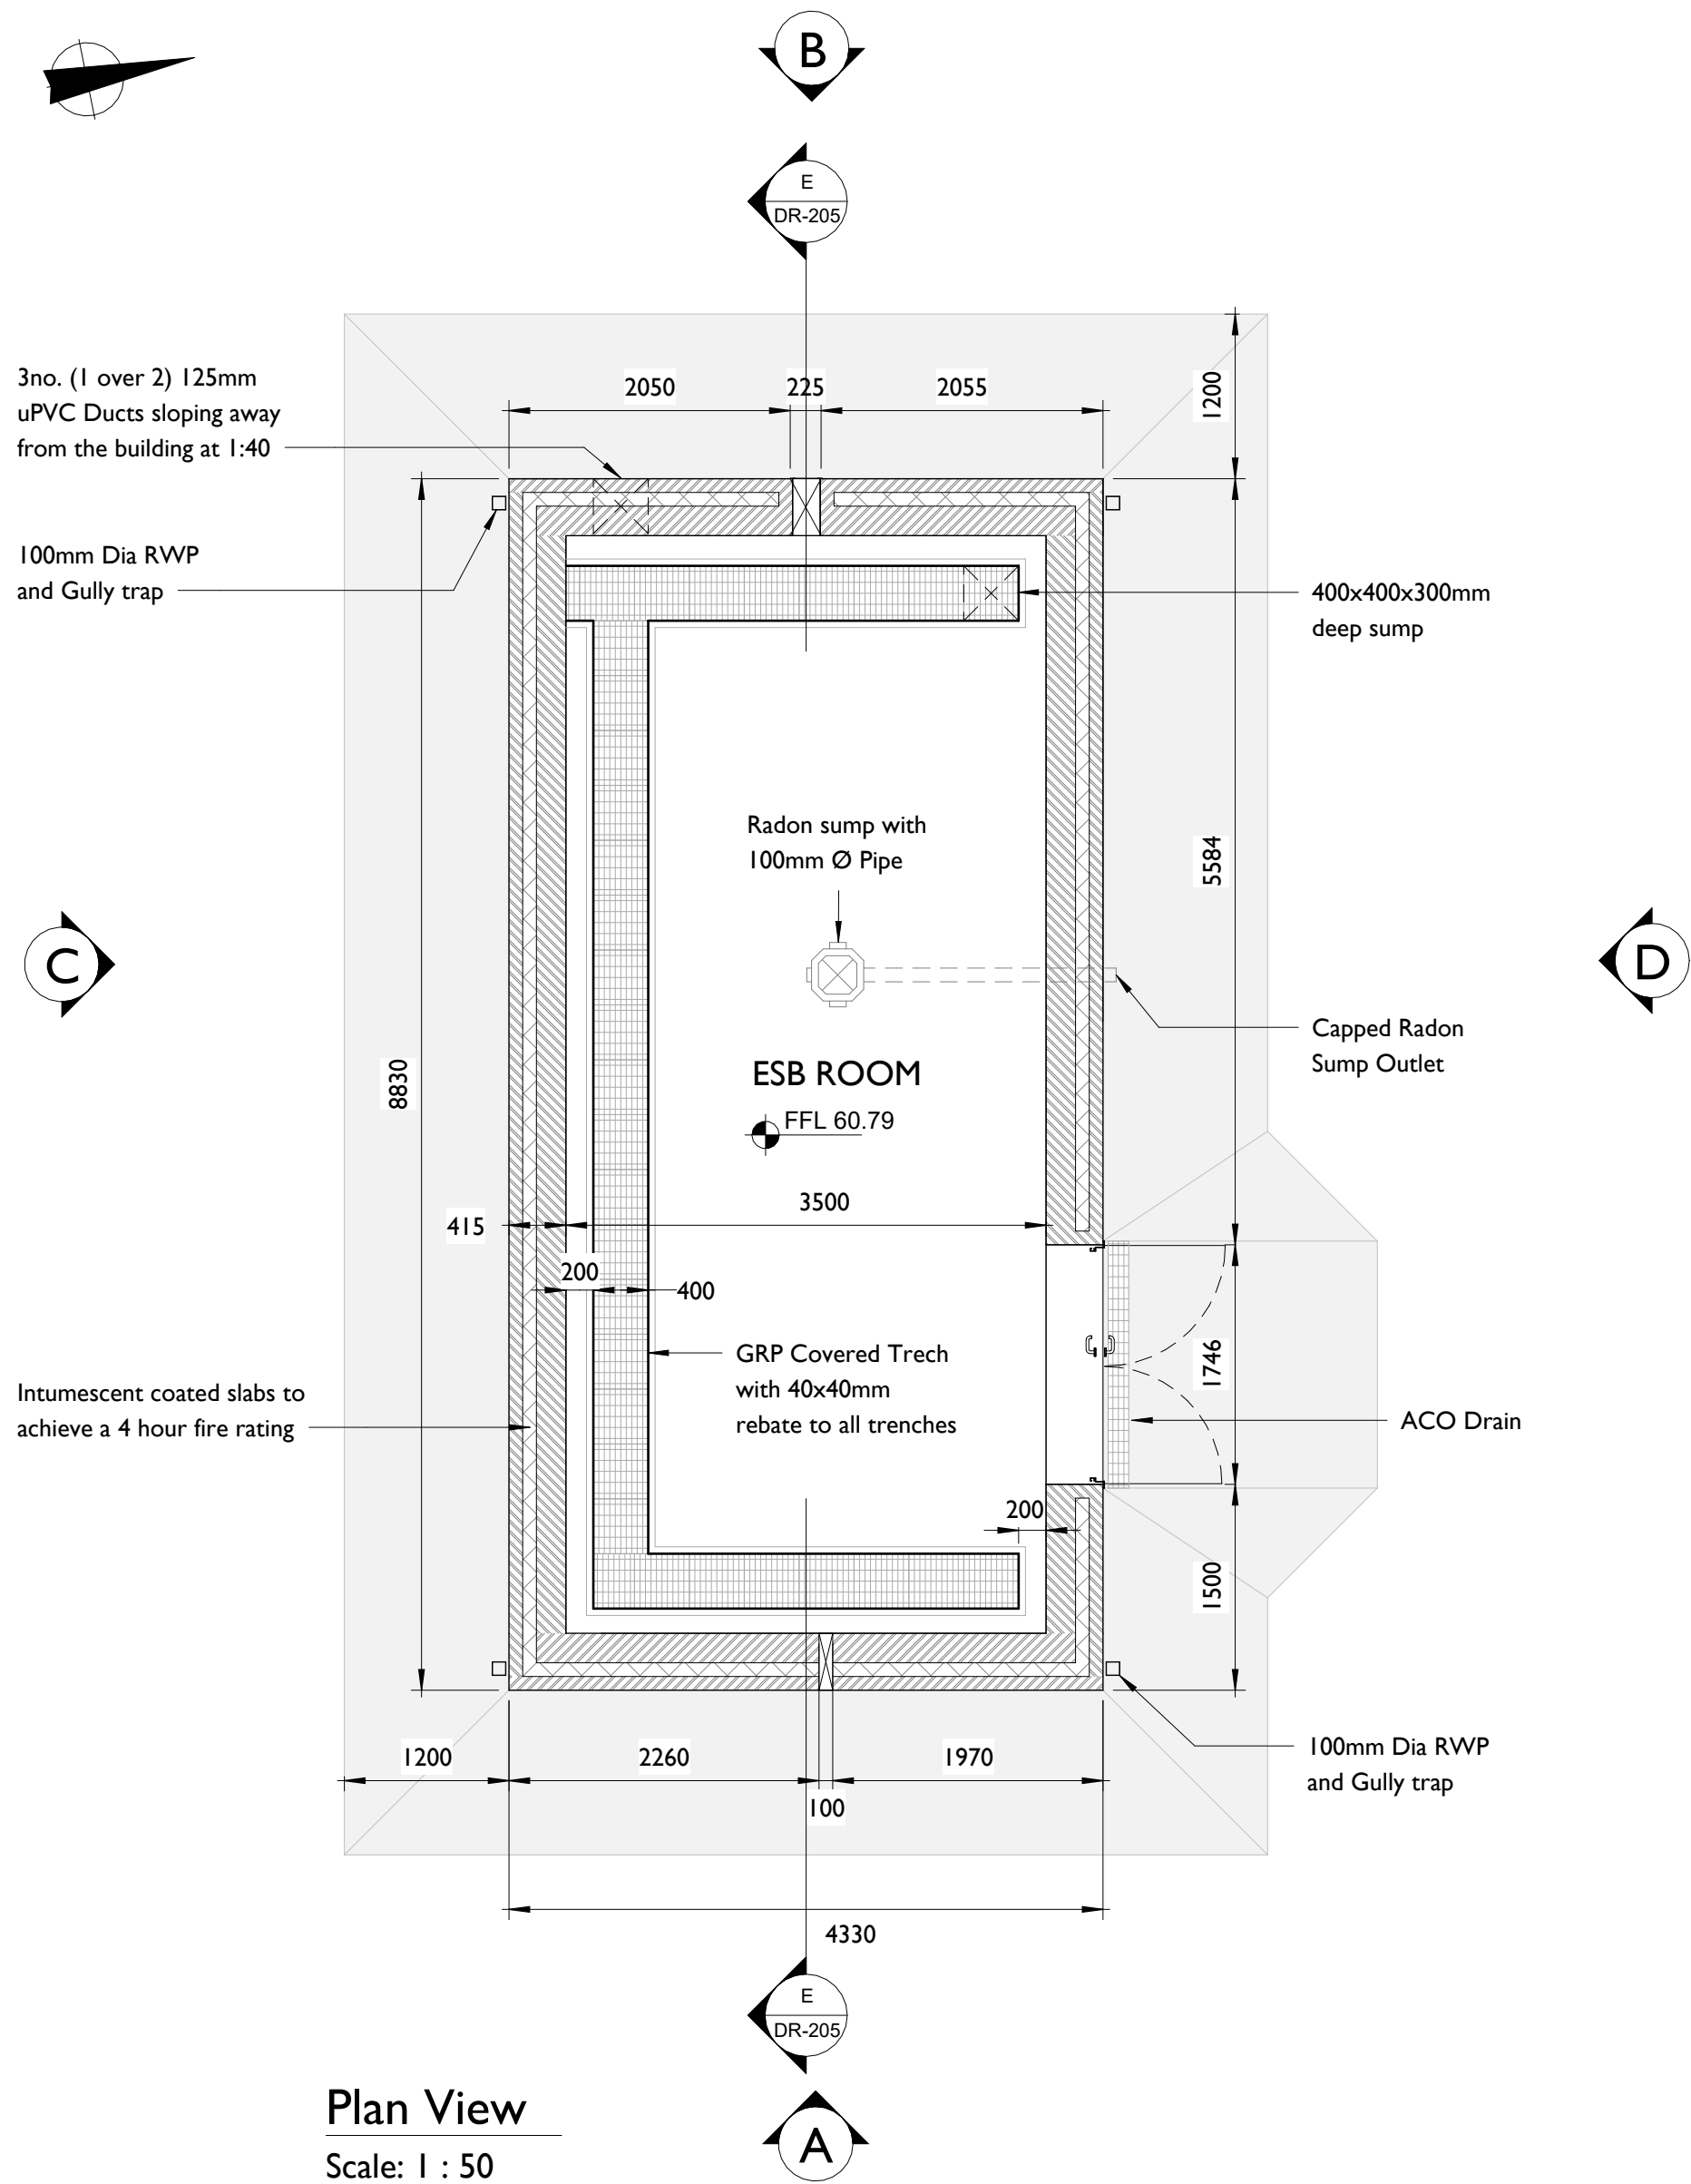

Head Office
Beenreigh,
Abbeydorney,
Tralee, Co. Kerry
Ireland
Tel: 00353 66 7135710

Regional Office
Basepoint Business Centre
Stroudley Road, Basingstoke,
Hampshire,
RG24 8UP, UK
Tel: 00 44 1256406664

PROJECT

Cloonkett Wind Farm

CLIENT



CONSULTANTS

NOTES: -

LEGEND: -

ISSUE/REVISION

P2	12.09.25	Issued for Planning
P1	04.04.25	Issued for Planning
N1	18.03.25	Issued for Information
I/R	DATE	DESCRIPTION

PROJECT NUMBER

05-997

SHEET TITLE

ESB 38KV Control Building
Plan, Elevations & Section

SHEET NUMBER

05997-DR-205