

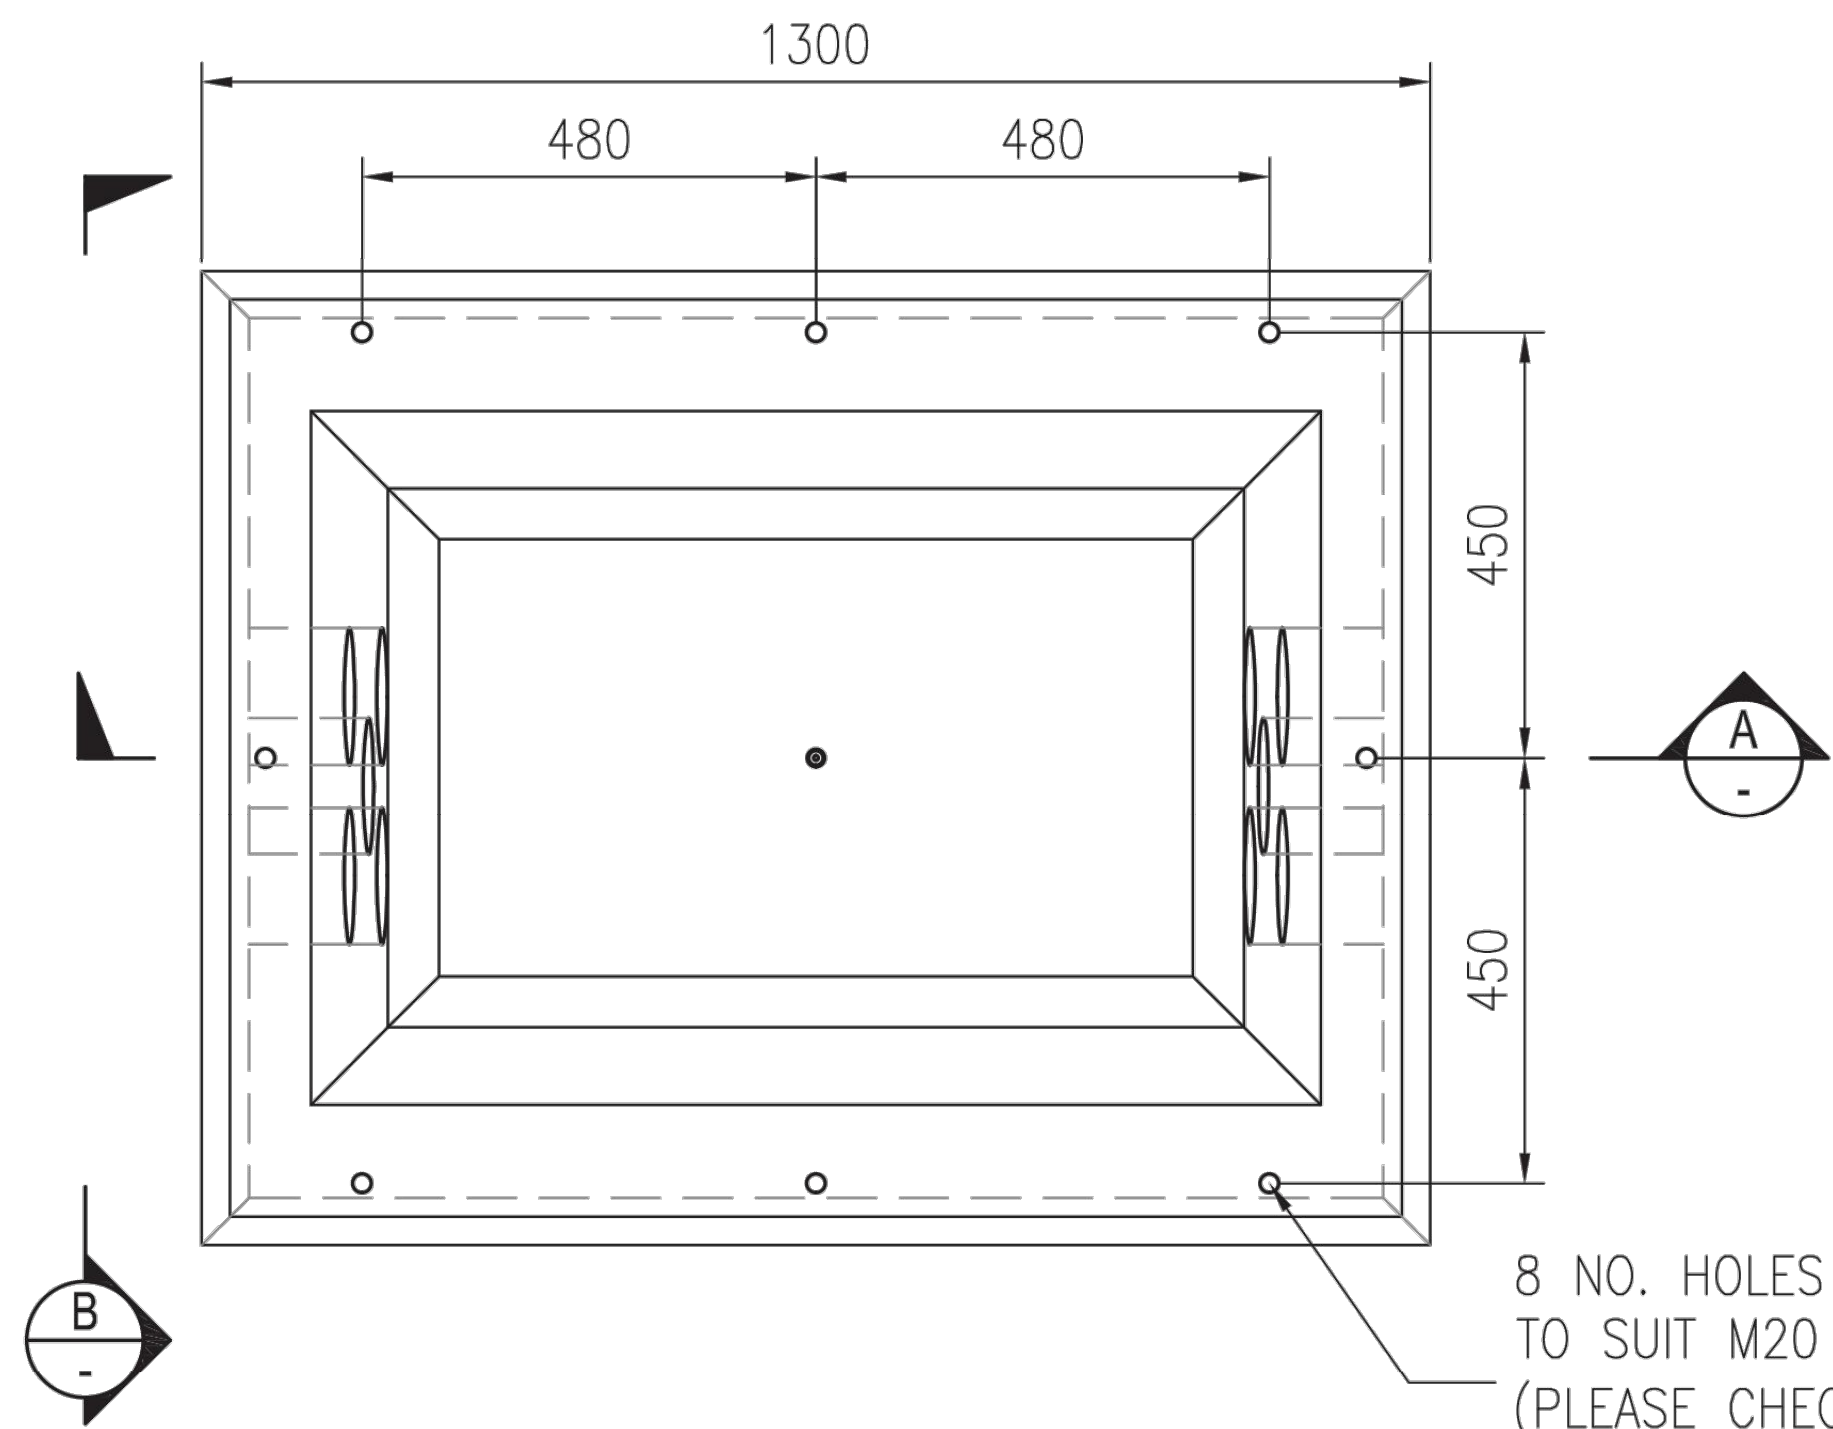


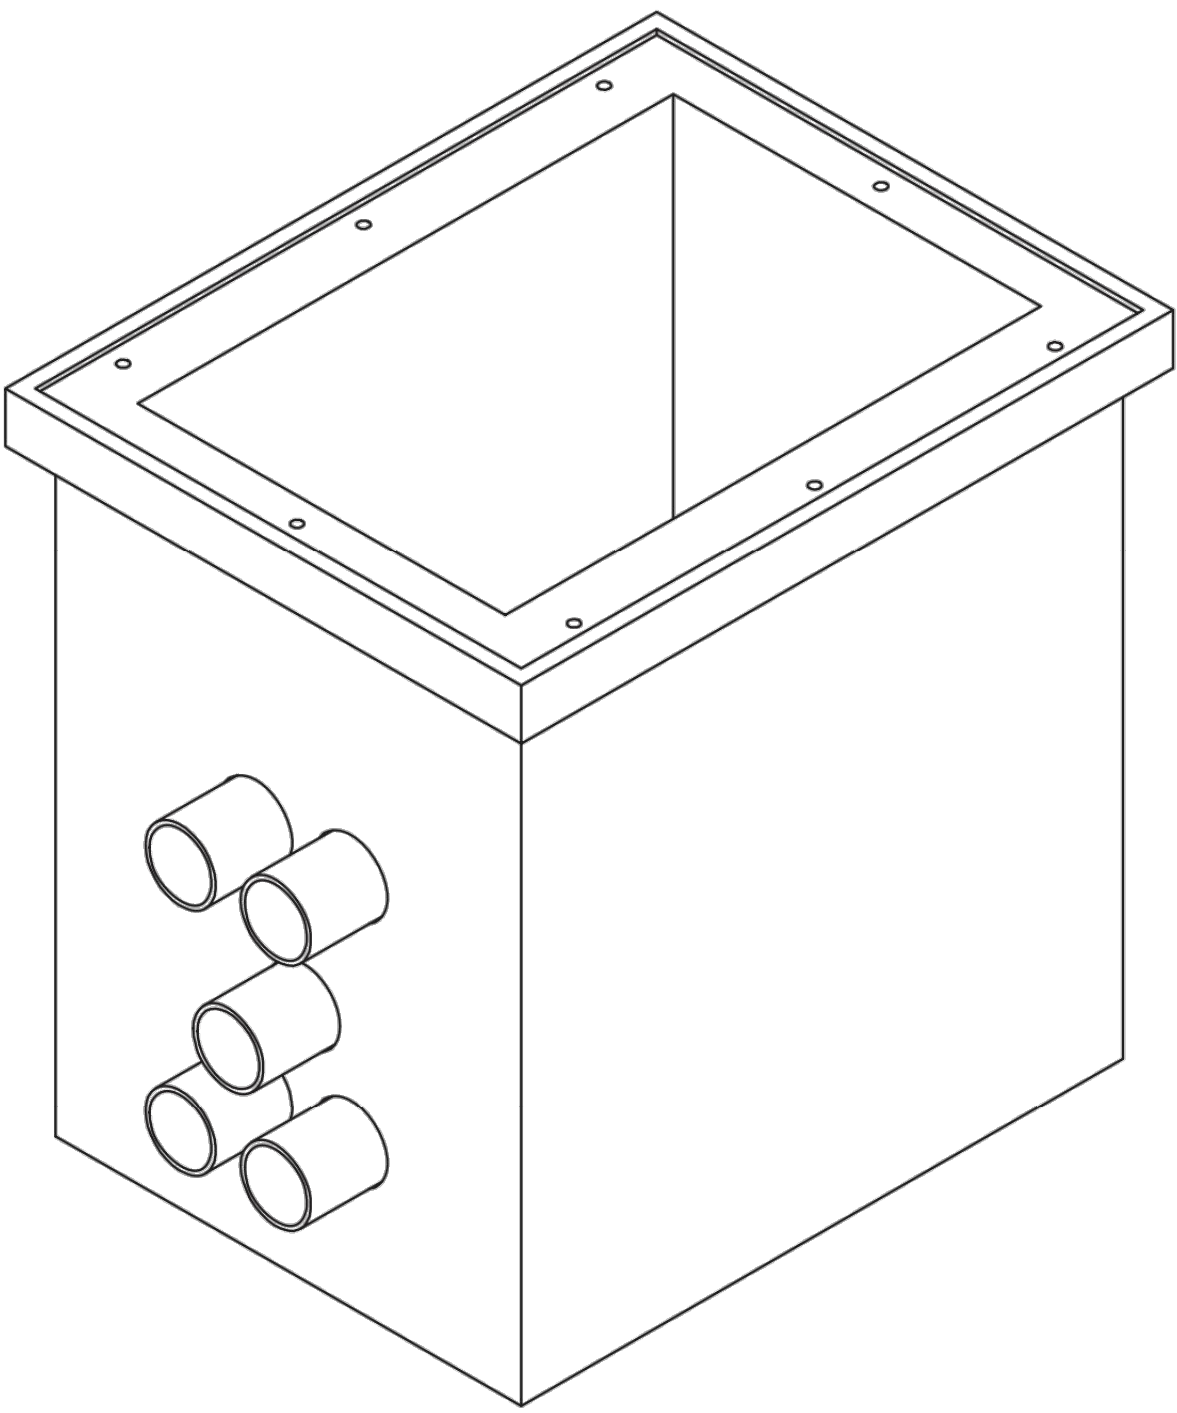

TYPICAL PLAN OF JOINT BAY
SCALE 1:16

- NOTES:
- 1. ALL DIMENSIONS IN MILLIMETERS.
 - 2. REINSTATEMENT TO COMPLY WITH REQUIREMENTS OF THE RELEVANT LOCAL AUTHORITY/ASSET OWNER.
 - 3. ENTRANCE & EXIT DUCTS TO BE IN LINE.
 - 4. ALL MATERIALS AND WORKMANSHIP TO BE IN ACCORDANCE WITH THE NRA/T.I.I. SPECIFICATION FOR ROADWORKS, MAY 2005 & SUBSEQUENT REVISIONS.
 - 5. REINFORCED CONCRETE TO BE MINIMUM GRADE C32/40, SULPHATE RESISTING CEMENT TO BE USED WHERE AGGRESSIVE SOIL CONDITIONS APPLY, REFER TO TABLE 6.1 OF B.S. 8110.
 - 6. CARRIAGEWAY COVERS AND FRAMES TO BE TO B.S. EN 124.
 - 7. ALL COVERS SHALL HAVE 'ESB' LOGO INCORPORATED IN THEM TO THE APPROVAL OF EIRGRID.
 - 8. STEP IRONS TO BE HOT DIPPED GALVANISED TO B.S. 729 AND POSITIONED AS SHOWN ON ANY CHAMBER DEEPER THAN 700mm ON THE END REMOTE FROM ANY SIDE ENTRY DUCT.
 - 9. CONCRETE CHAMBER AND COVER SHOULD BE TESTED THROUGH A 5 POINTS 40 TONNES VERTICAL STATIC LOADING TEST BY AN INDEPENDENT TEST COMPANY. IF REQUIRED, FURTHER DETAILS WILL BE PROVIDED BY EIRGRID.
 - 10. FINAL POSITION OF C2 CHAMBERS SHALL BE AGREED WITH EIRGRID.

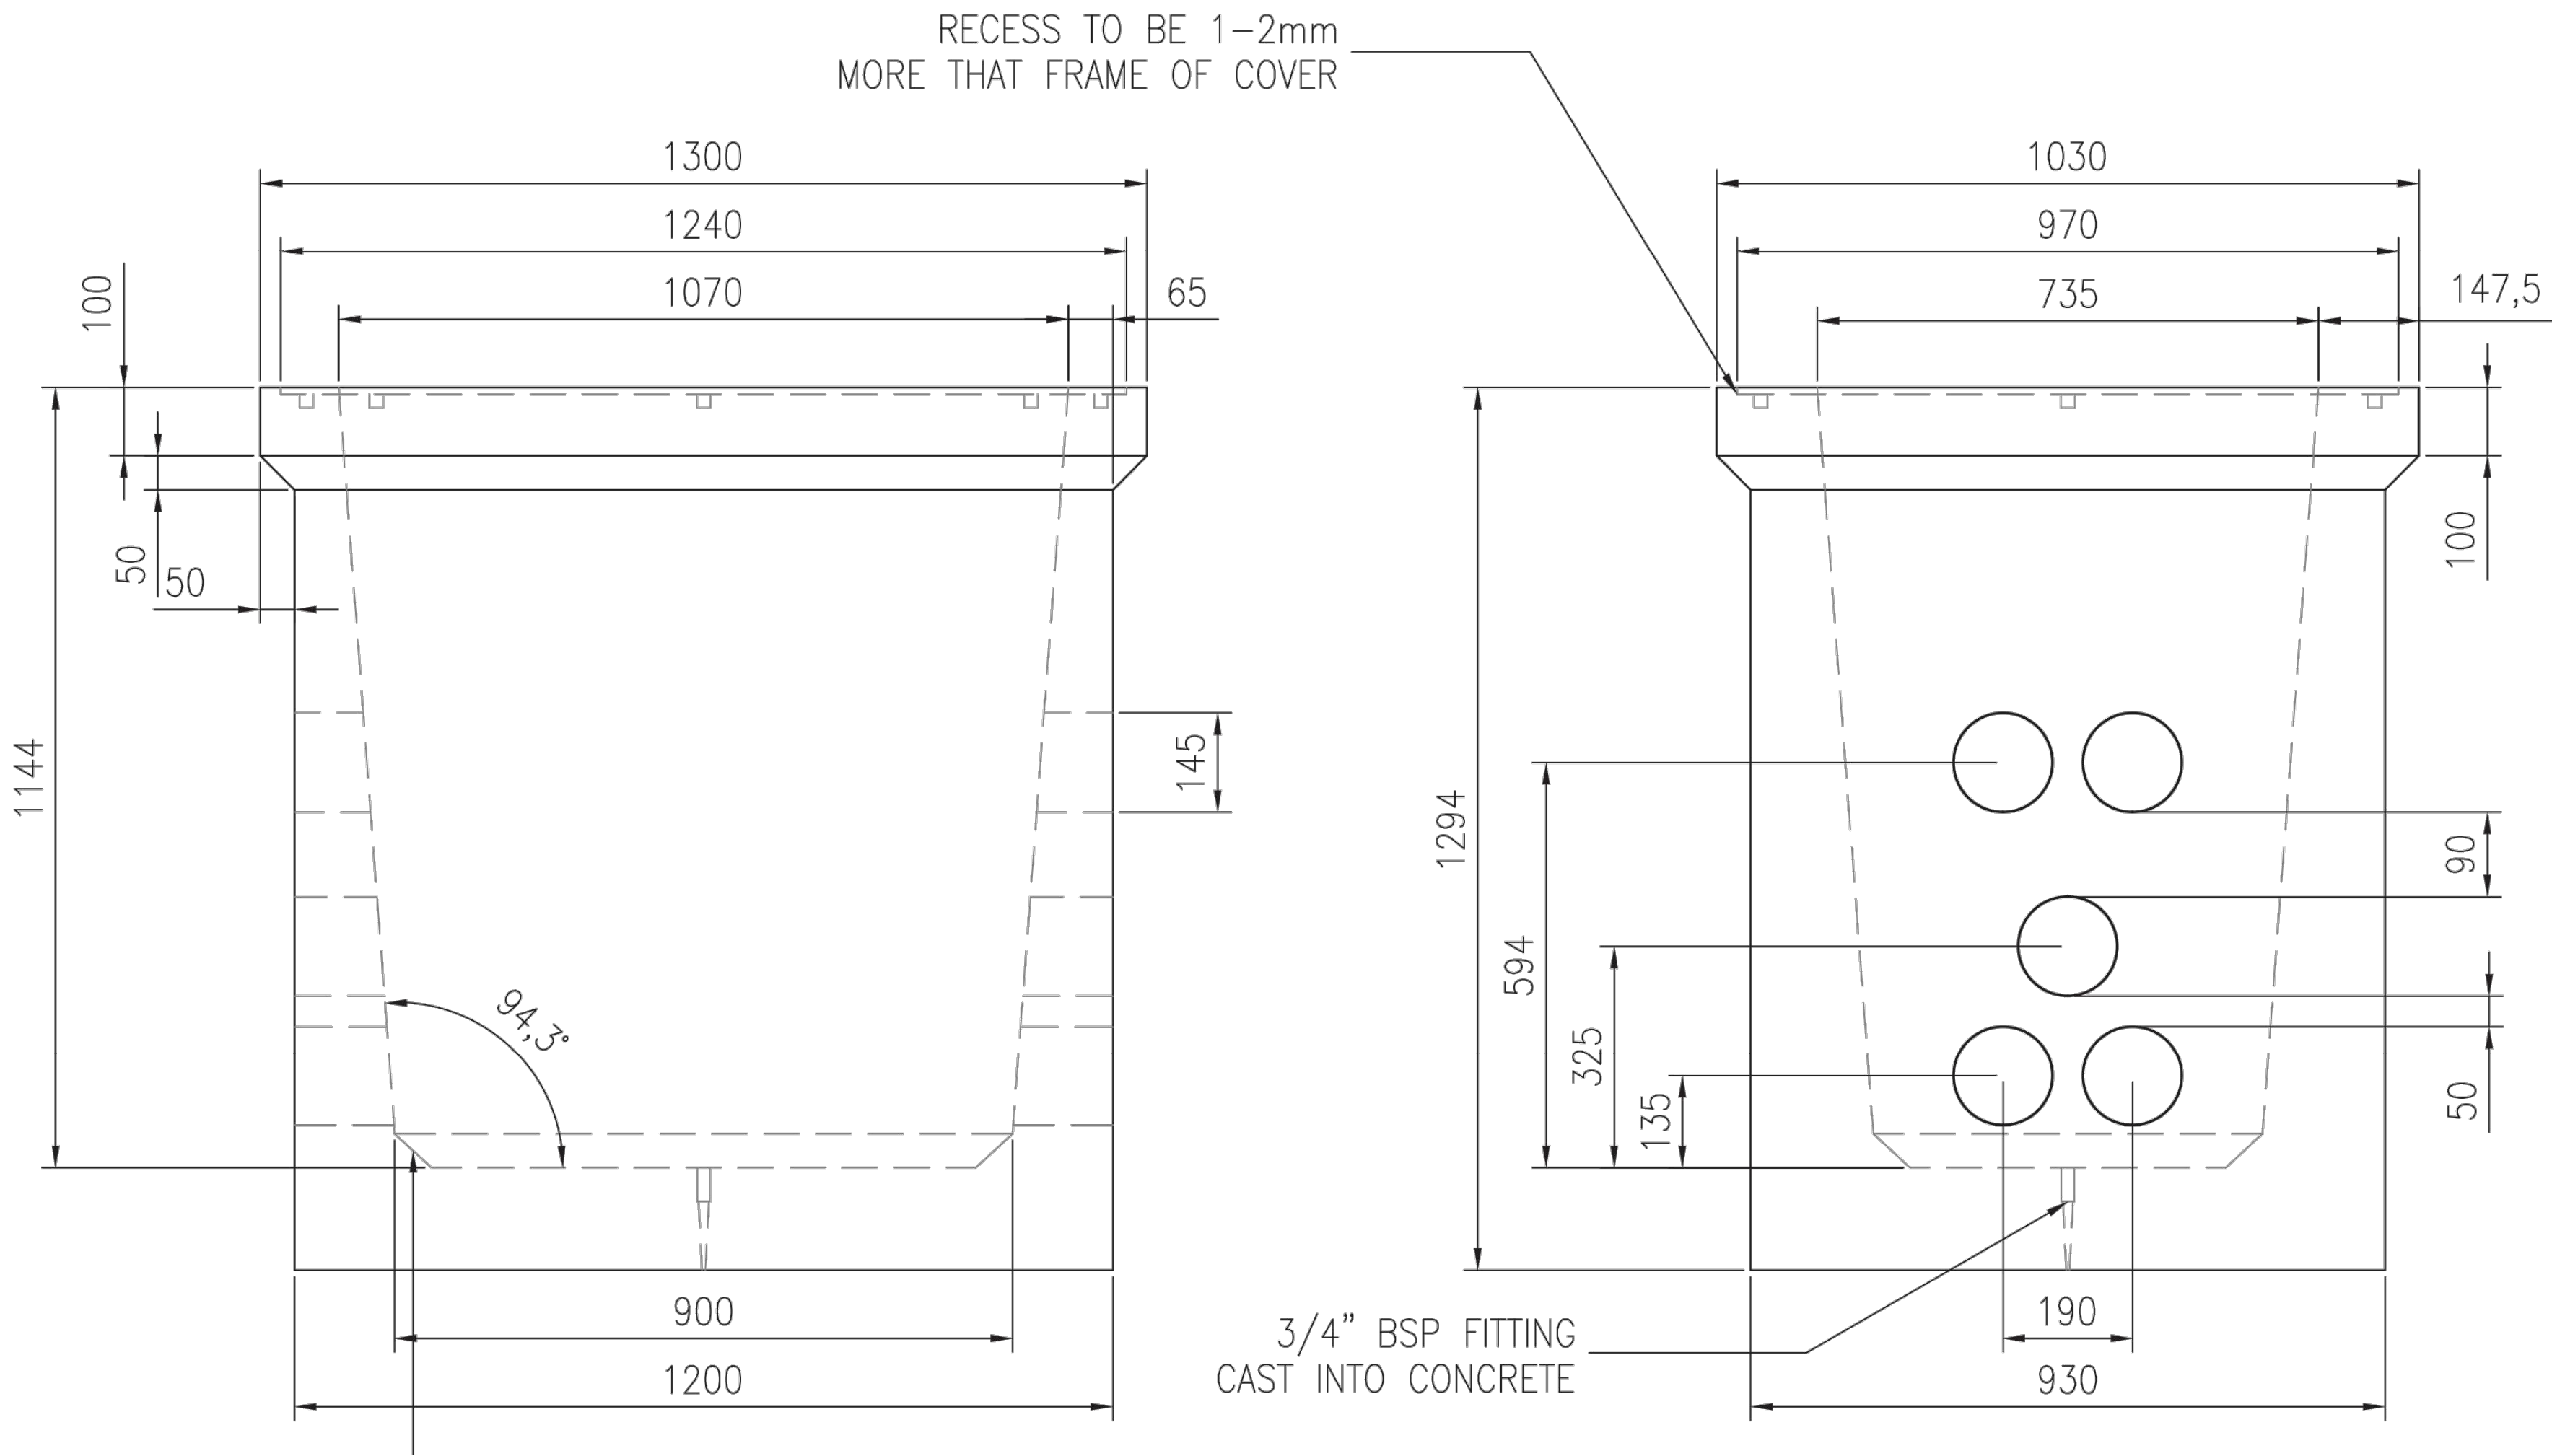

ISOMETRIC: C2 CHAMBER ARRANGEMENT
NOT TO SCALE

If Applicable : Ordnance Survey Ireland Licence No. CYAL50221678 © Ordnance Survey Ireland and Government of Ireland
OS SHEETS 4612, 4613, 4672, 4673

Rev.	Description	App By	Date
P01	FOR PLANNING	JH	22.09.25

PROJECT	CLOONKETT WIND FARM			CLOONKETT GREEN ENERGY		
	INTERNAL JOINT BAY DETAILS					
SHEET	Date	22.09.25	Project number	P22-125	Scale (@ A1-)	1:25
	Drawn by	SK	Drawing Number	P22-125-0300-0016		
	Checked by	TB				Rev P01