




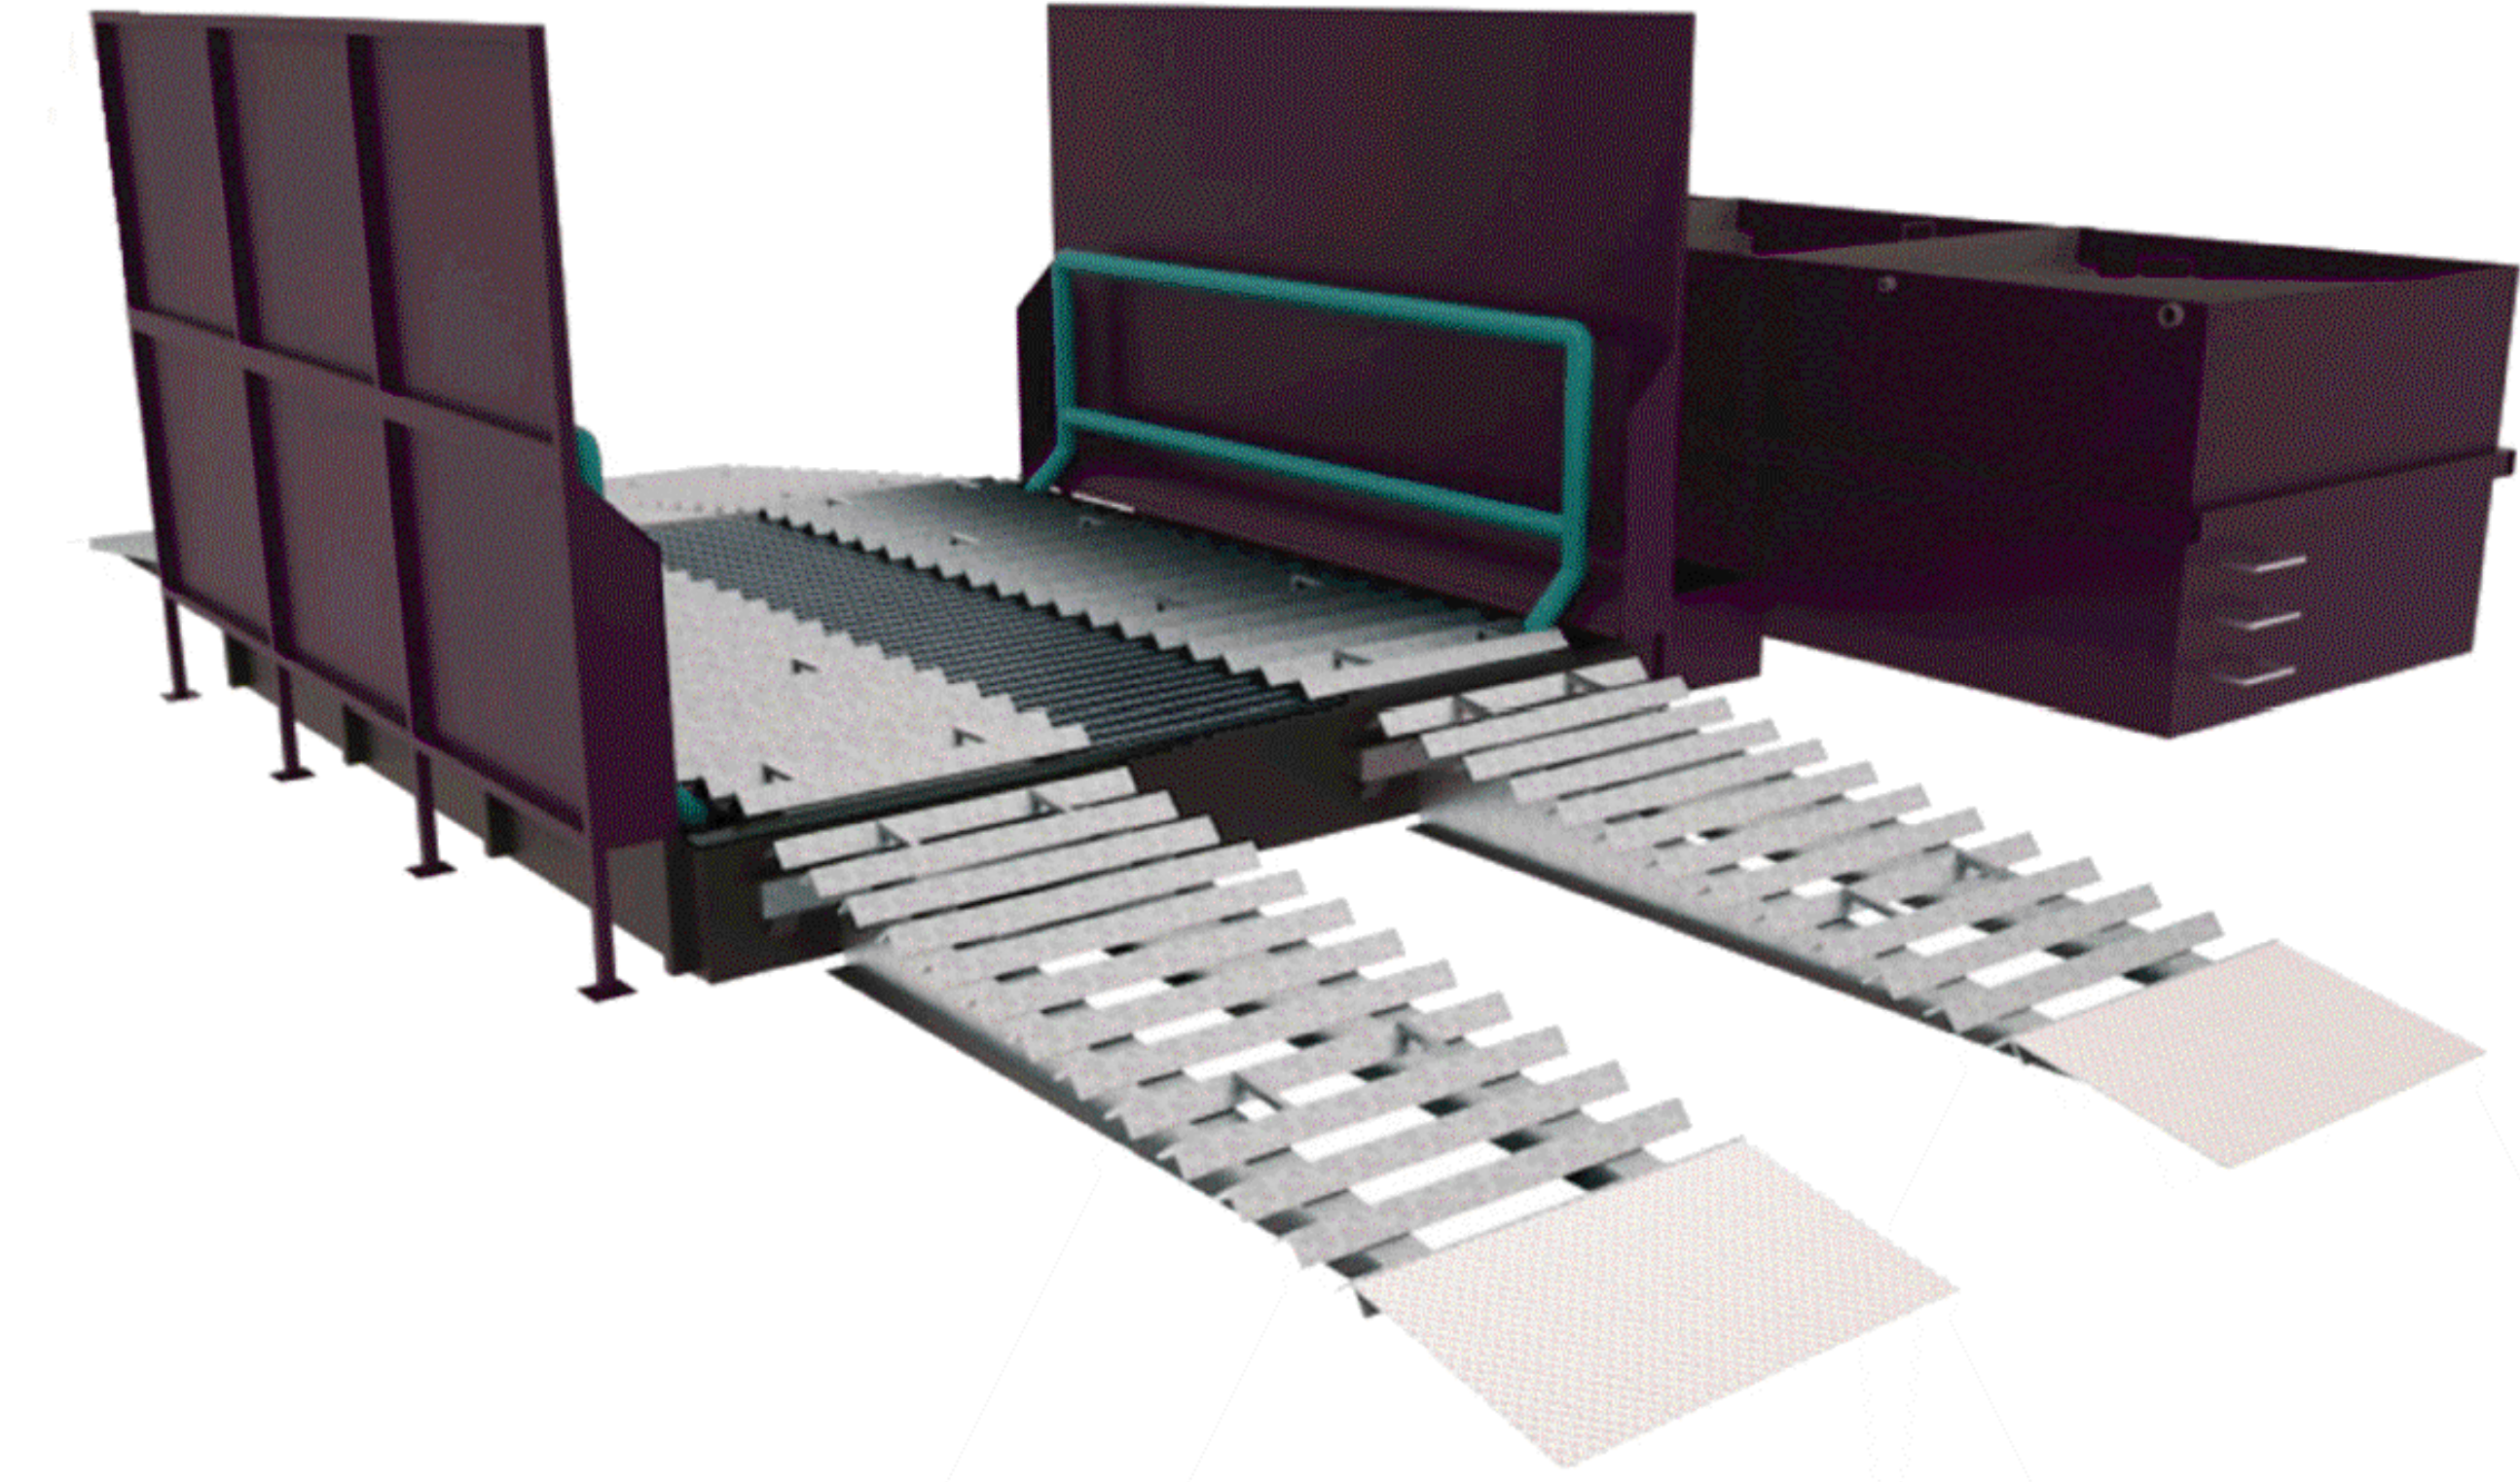

DETAIL


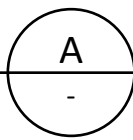


Typical Wheel Wash Equipment Arrangement

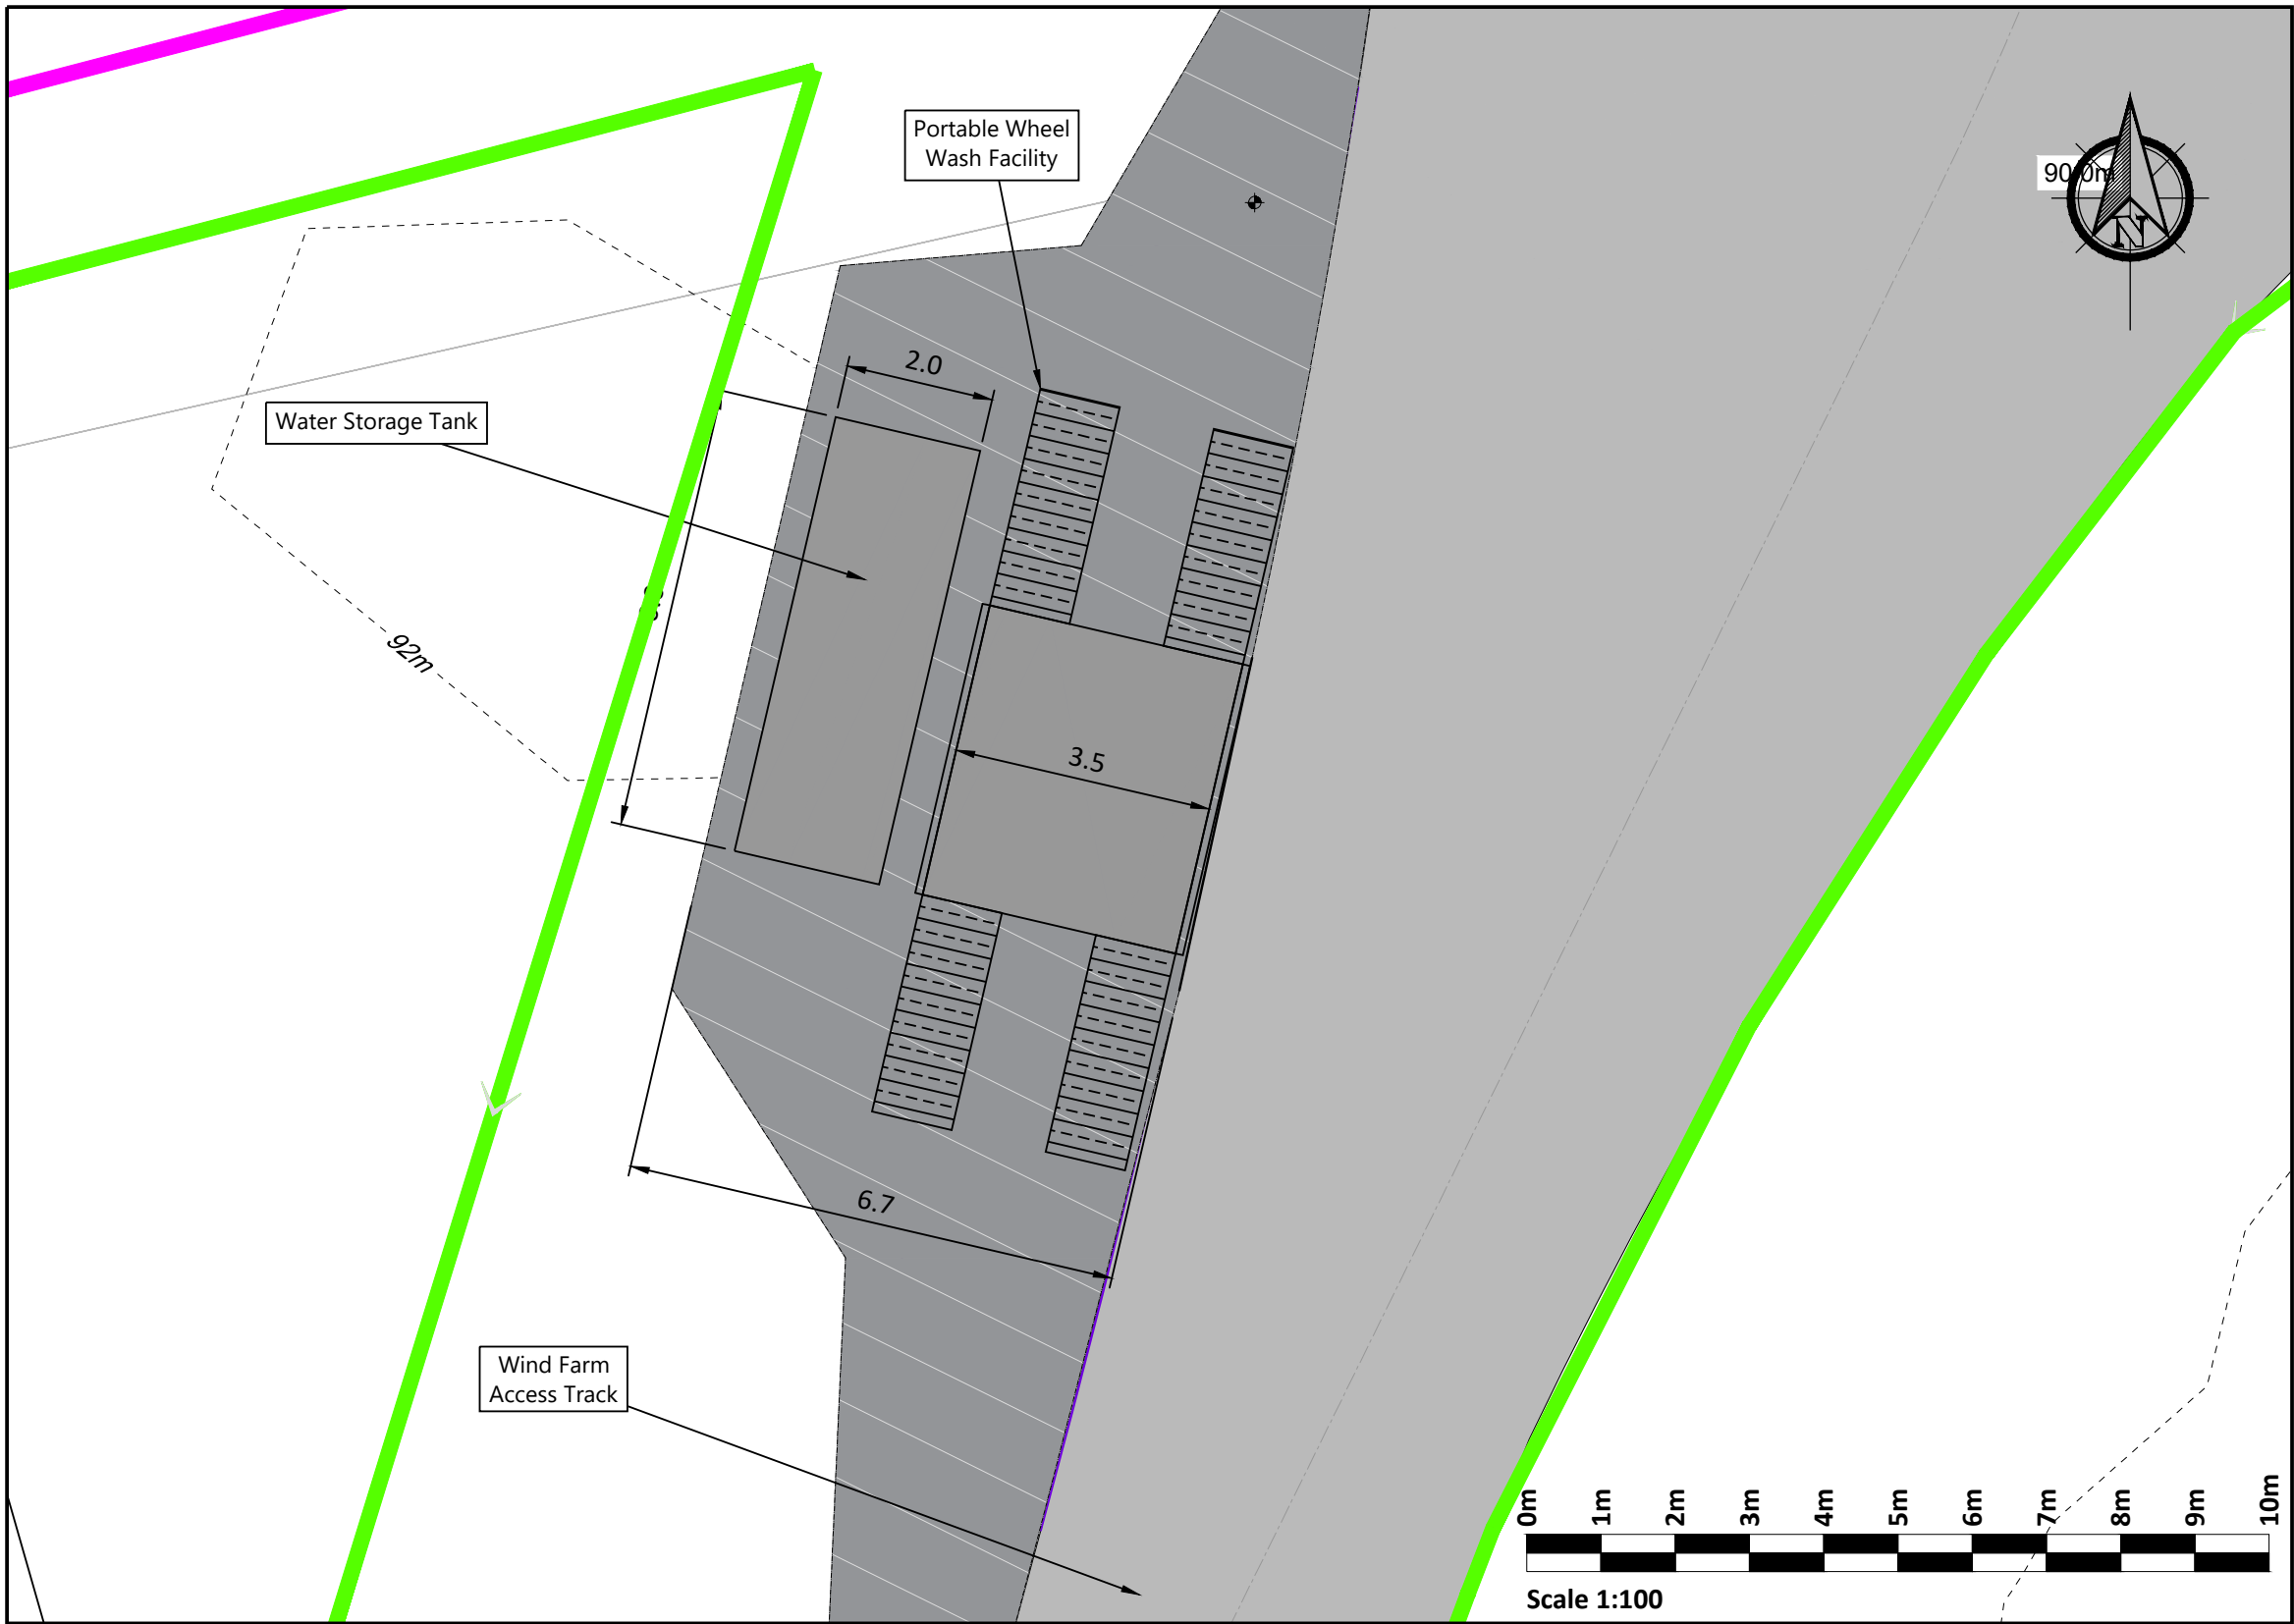


PLAN

1:100

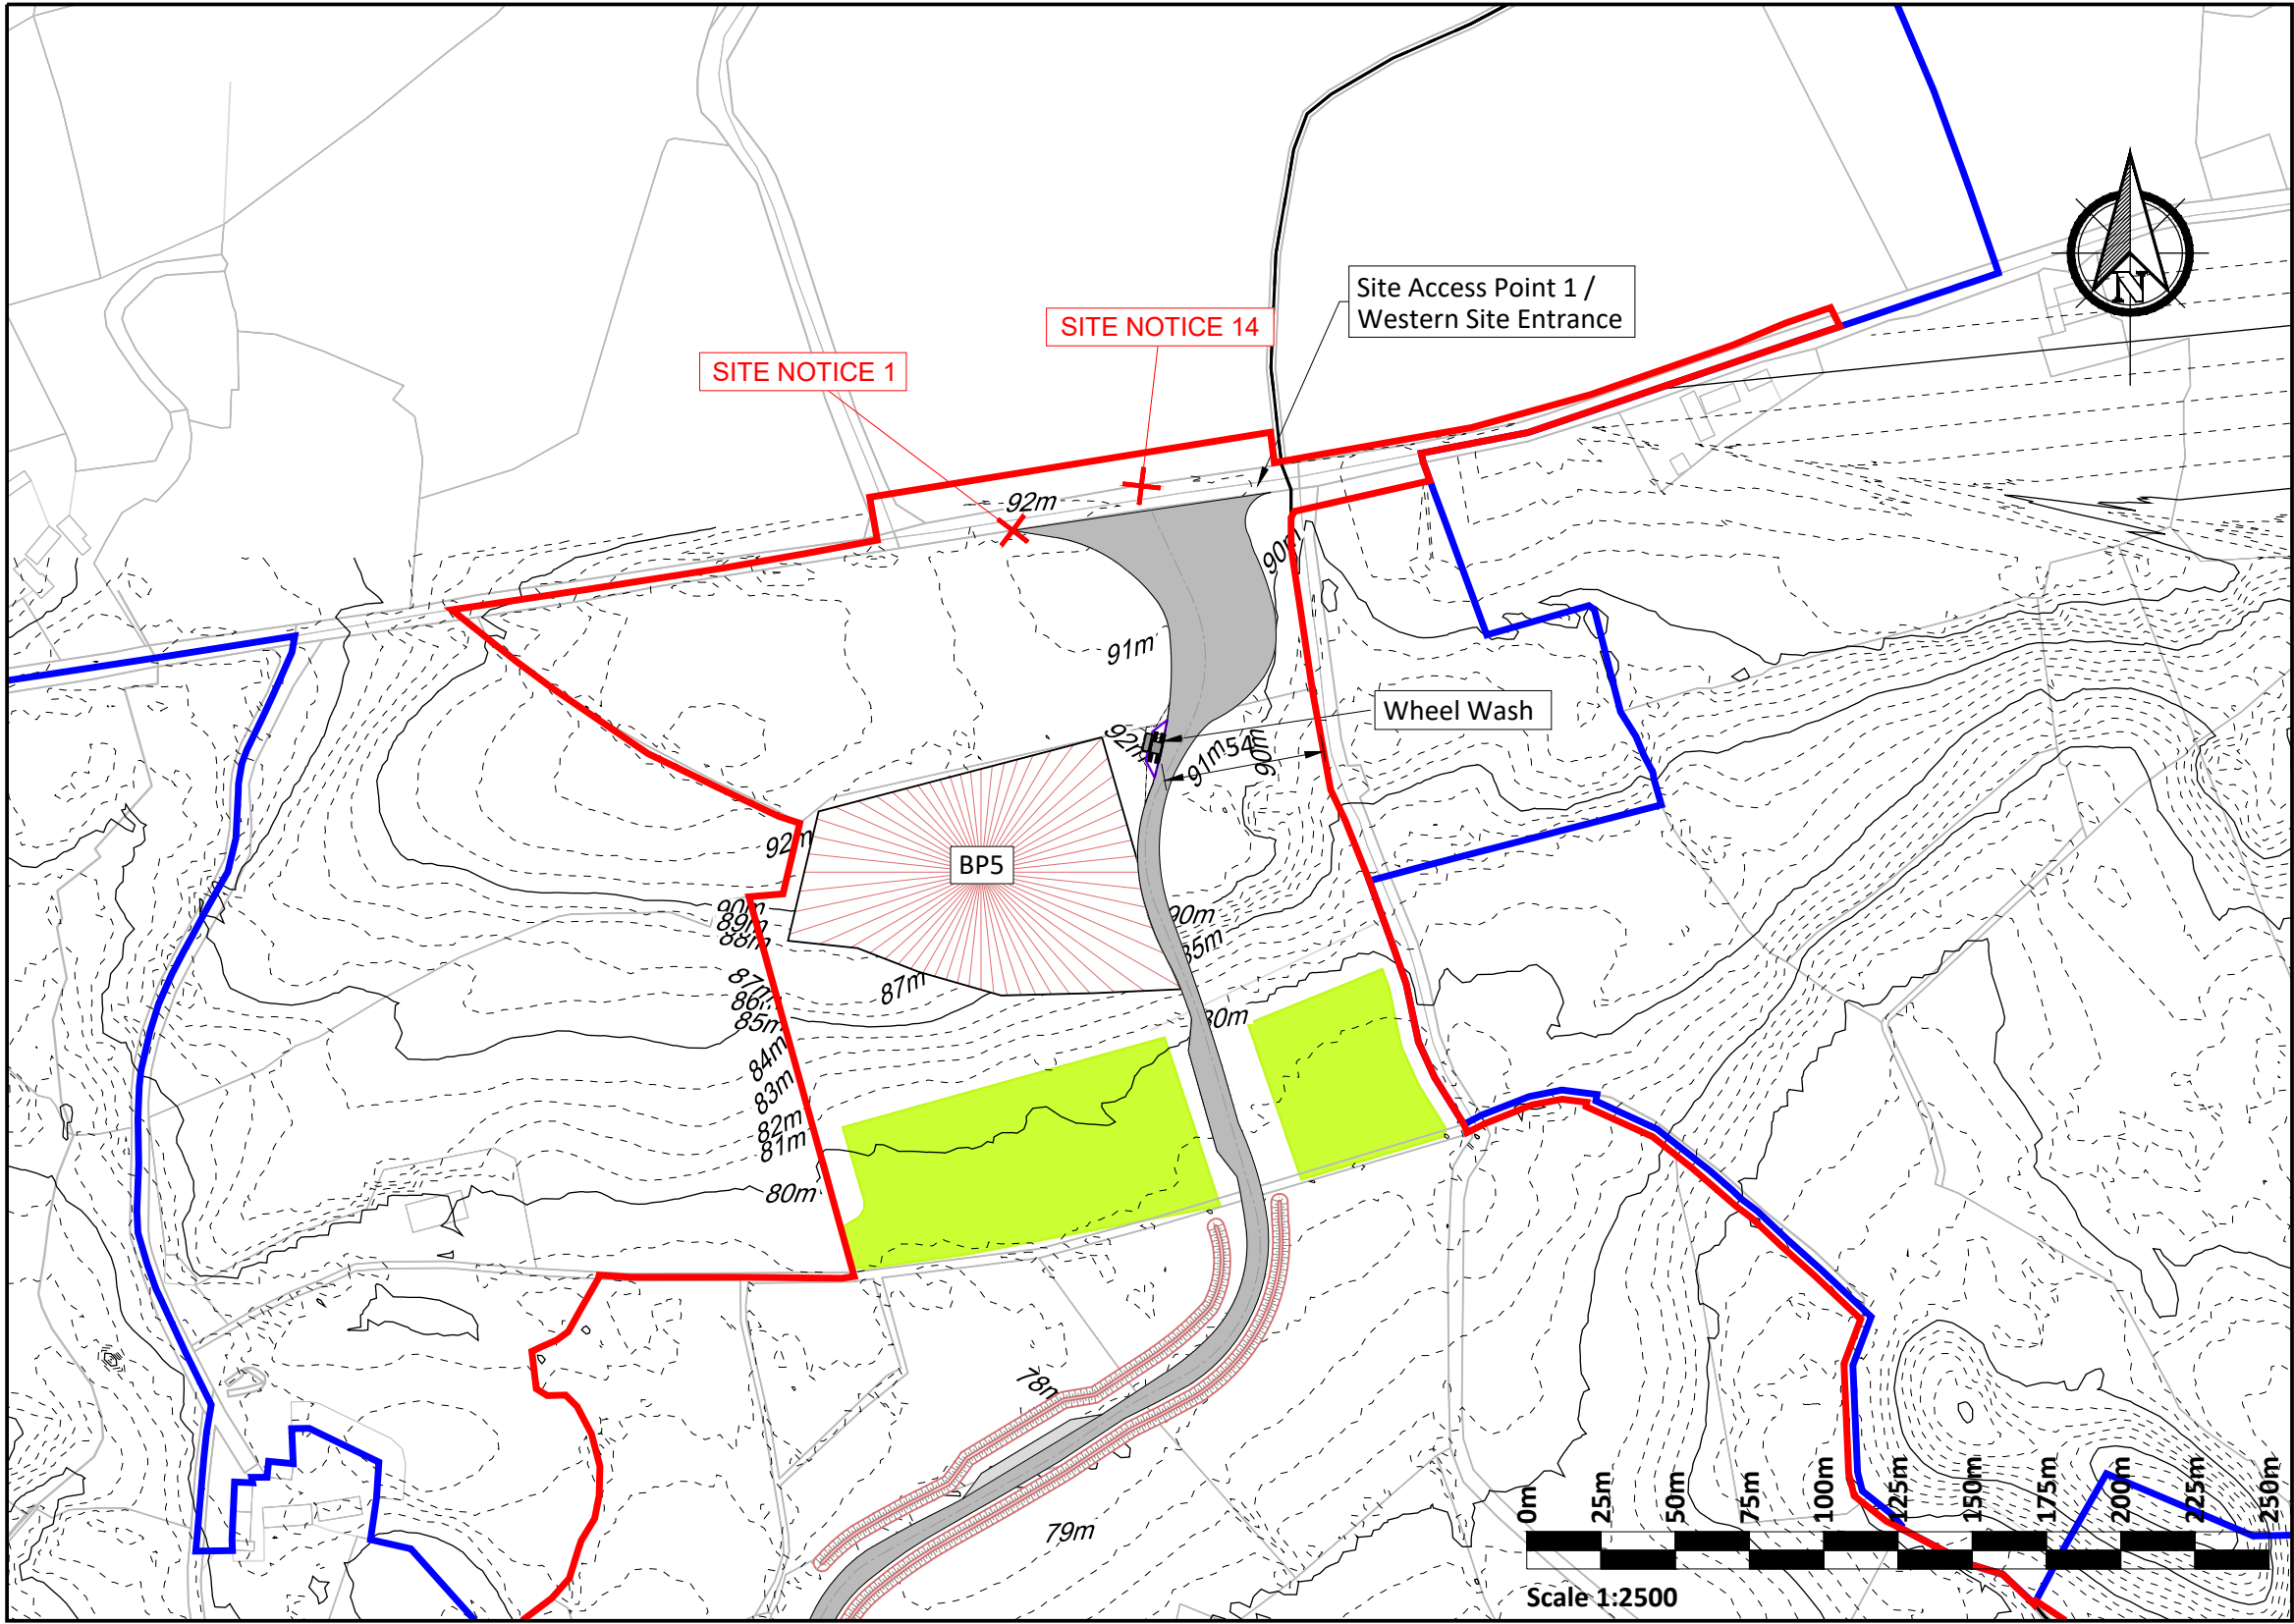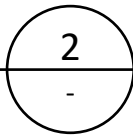

PLAN

1:2500

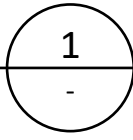

- Legend**
- Development Boundary
 - Property Boundary
 - Existing Ground Contour - Major Contour
 - Existing Ground Contour - Minor Contour
 - Existing Water Feature (Stream, Drain, River, Pond, Lake)
 - Proposed Wind Farm Access Track
 - Existing Road To Be Upgraded
 - Passing Bays
 - Turning Areas
 - Turbine And Handstanding
 - Internal Interconnector Cabling
 - Indicative Buried Grid Connection Cable Route
 - Temporary Compound
 - Borrow Pit
 - Substation Compound
 - Roadside Swale
 - Cross Drain
 - Interceptor Ditch With Diffuse Outflow
 - Stilling Pond With Diffuse Outflow
 - Culvert
 - Permanent Met Mast
 - Chainage Marker
 - Sight Lines
 - Visibility Splay
 - Concrete Apron
 - Grid Connection Cable Route With Joint Bays
 - Proposed Roadside Linear Berm
 - Proposed Peat & Spoil Deposition Area
 - Watercourse Diversion
 - Existing Ground Profile
 - Proposed Substation Profile
 - BMEP Areas
 - Existing Wayleave

- Notes.**
- This drawing is for planning purposes only.
 - Dimensions in meters unless otherwise noted.
 - Levels shown relative to ordnance datum (Malin Head).
 - Co-ordinates are to Irish Transverse Mercator (ITM).
 - Refer to 0600 series for details of borrow pits and peat deposition areas

If Applicable : Ordnance Survey Ireland Licence No. CYAL50221678 © Ordnance Survey Ireland and Government of Ireland
OS SHEETS 4612, 4613, 4672, 4673

Rev.	Description	App By	Date
P01	FOR PLANNING	JH	22.09.25

PROJECT	CLIENT		
CLOONKETT WIND FARM	CLOONKETT GREEN ENERGY		
SHEET	WHEEL WASH DETAILS		
	SHEET 1 OF 2		
	Date	22.09.25	Project number
	Drawn by	SK	Drawing Number
	Checked by	TB	P22-125-0300-0018
	Scale (@ A1-)		Rev
	As Shown		P01

O:\ACAD\2022\P22-125\P22-125-0300-0018