
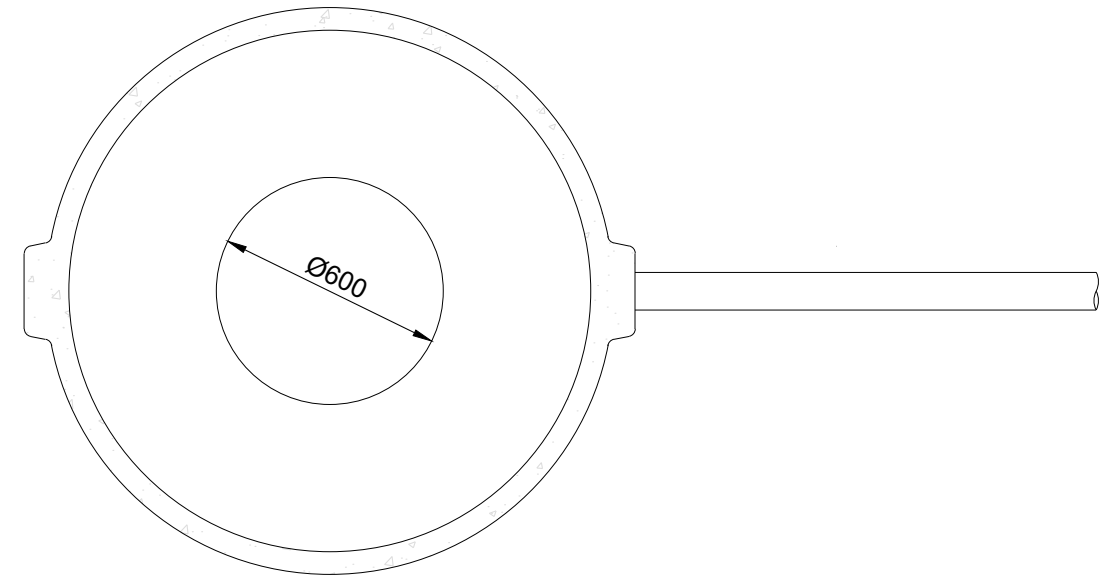


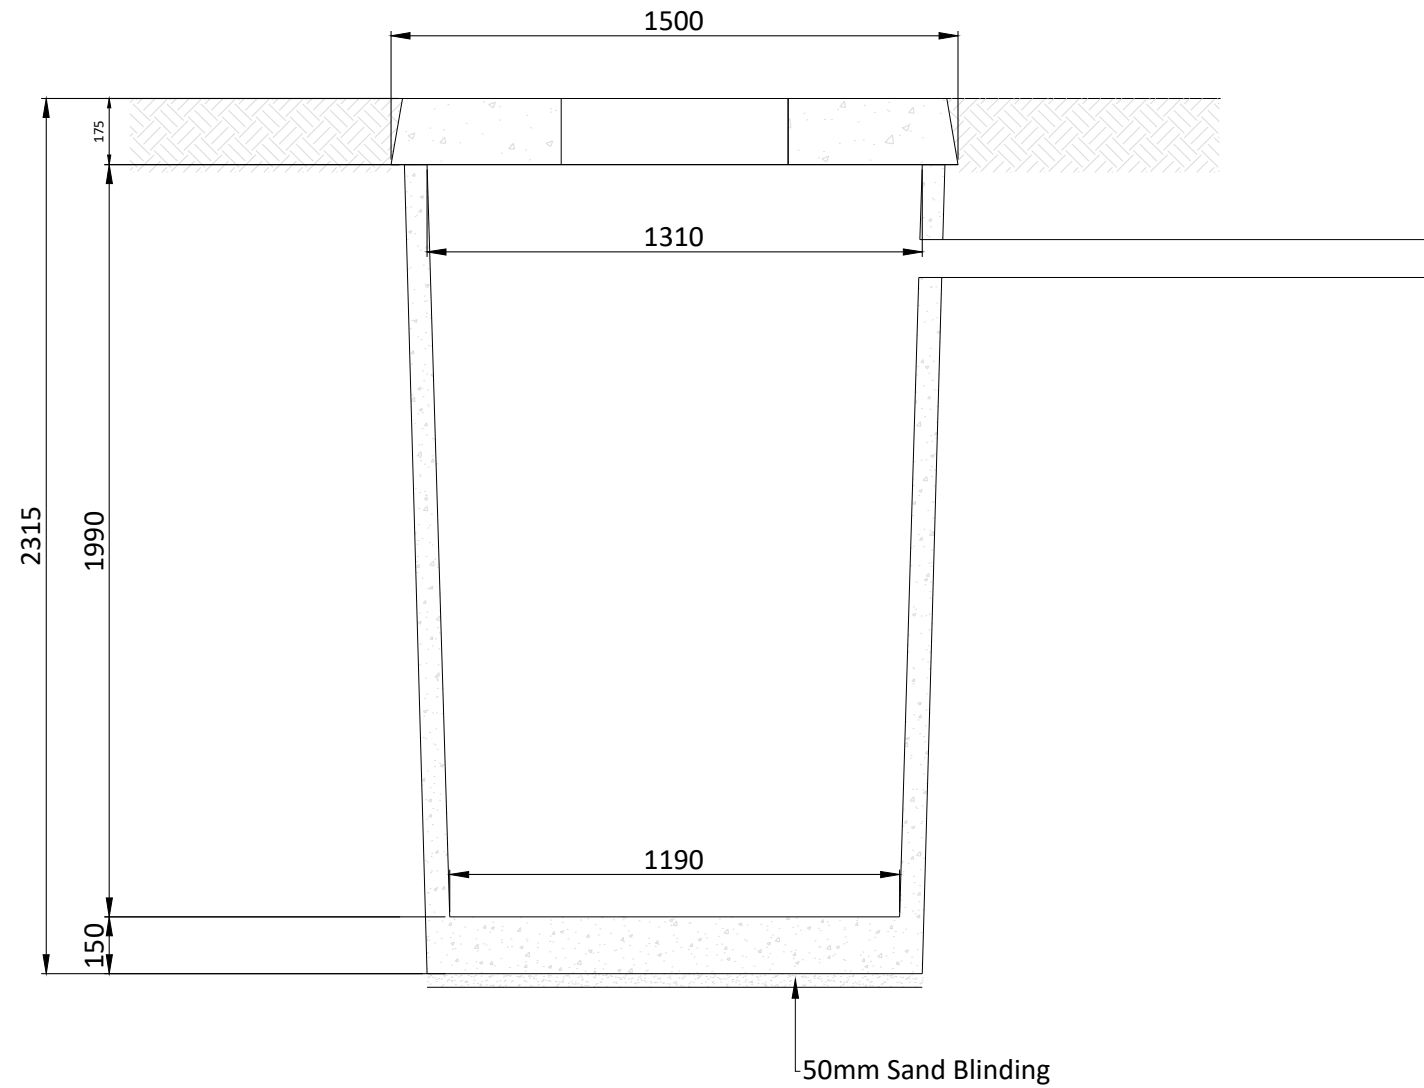

| Rev. | Description  | App By | Date     |
|------|--------------|--------|----------|
| P01  | FOR PLANNING | JH     | 22.09.25 |
|      |              |        |          |
|      |              |        |          |
|         |  |                          |  |            |          |                        |         |                                                                                       |      |
|---------|--|--------------------------|--|------------|----------|------------------------|---------|---------------------------------------------------------------------------------------|------|
| PROJECT |  | CLOONKETT WIND FARM      |  | CLIENT     |          | CLOONKETT GREEN ENERGY |         |  |      |
| SHEET   |  | WASTE WATER HOLDING TANK |  | Date       | 22.09.25 | Project number         | P22-125 | Scale (@ A3-)                                                                         | 1:20 |
|         |  |                          |  | Drawn by   | SK       | Drawing Number         |         | P22-125-0300-0022                                                                     |      |
|         |  |                          |  | Checked by | TB       |                        |         | Rev                                                                                   |      |
|         |  |                          |  |            |          |                        |         | P01                                                                                   |      |