


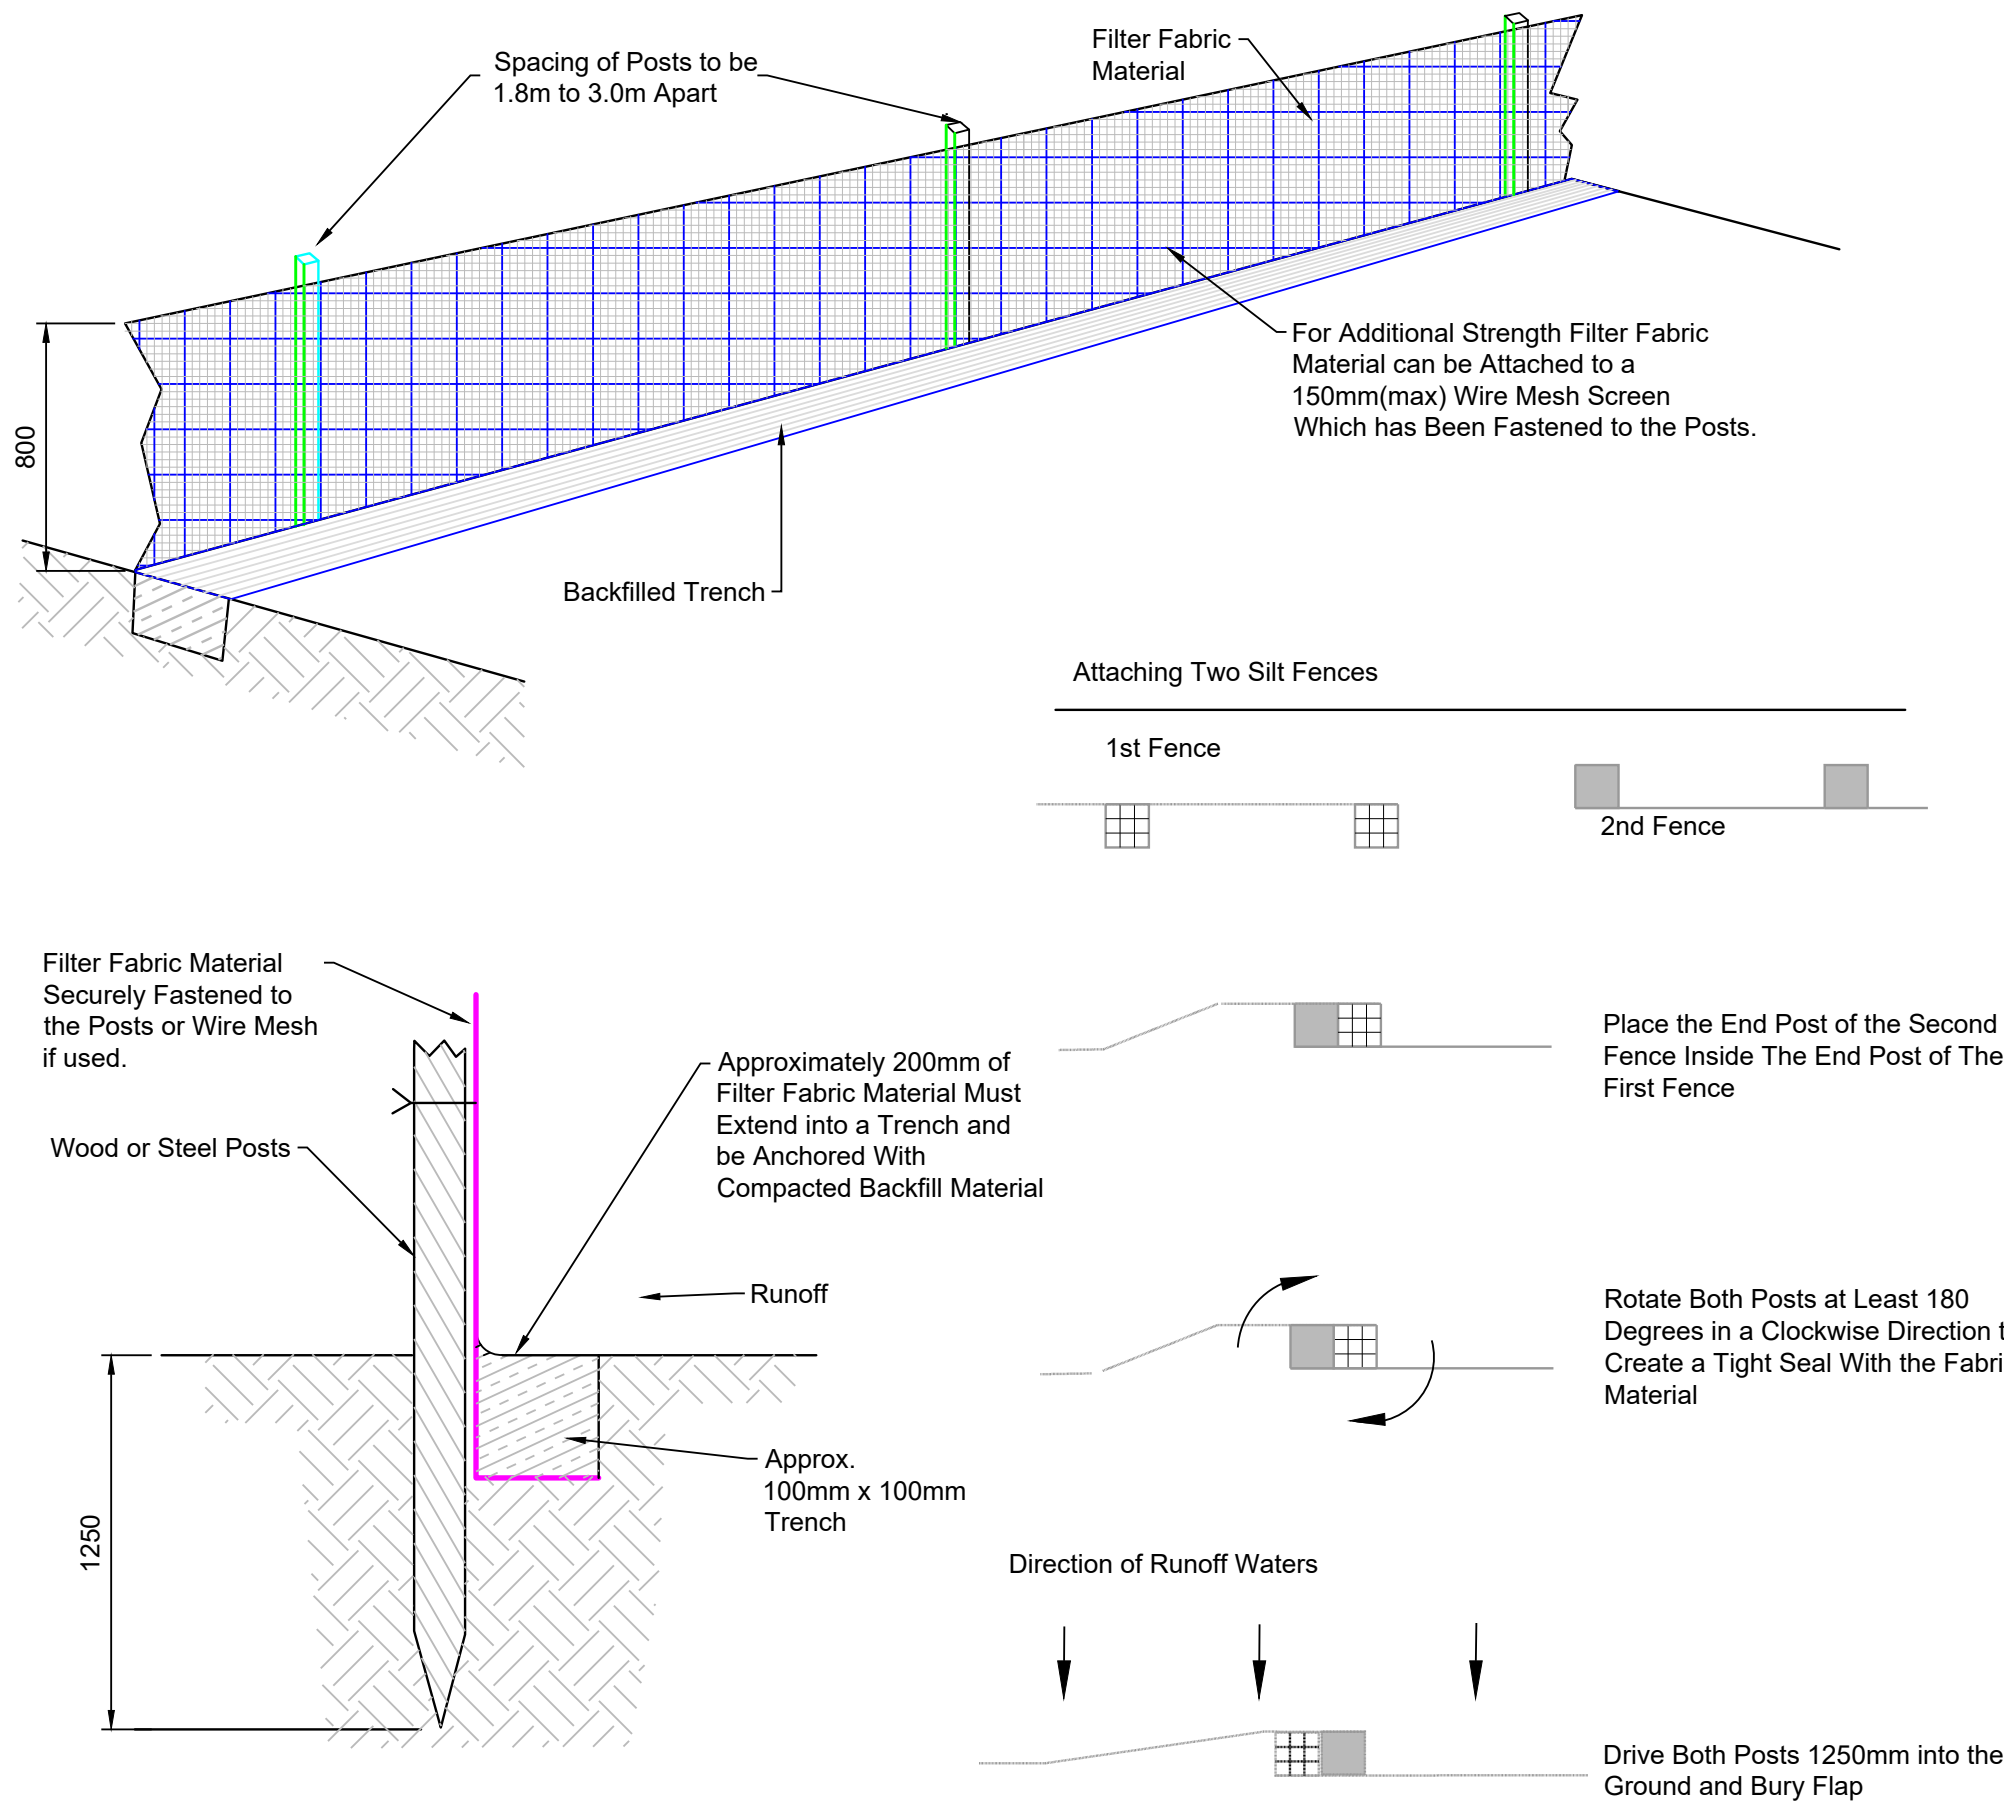

If Applicable : Ordnance Survey Ireland Licence No. CYAL50221678 © Ordnance Survey Ireland and Government of Ireland

Rev.	Description	App By	Date
P01	FOR PLANNING	JH	22.09.25

PROJECT	CLOONKETT WIND FARM	CLIENT				 CLOONKETT Green Energy	
SHEET	SILT FENCE DETAILS	Date	22.09.25	Project number	P22-125	Scale (@ A1-)	Scale N/A
		Drawn by	SK	Drawing Number			Rev
		Checked by	TB	P22-125-0501-0001			P01