




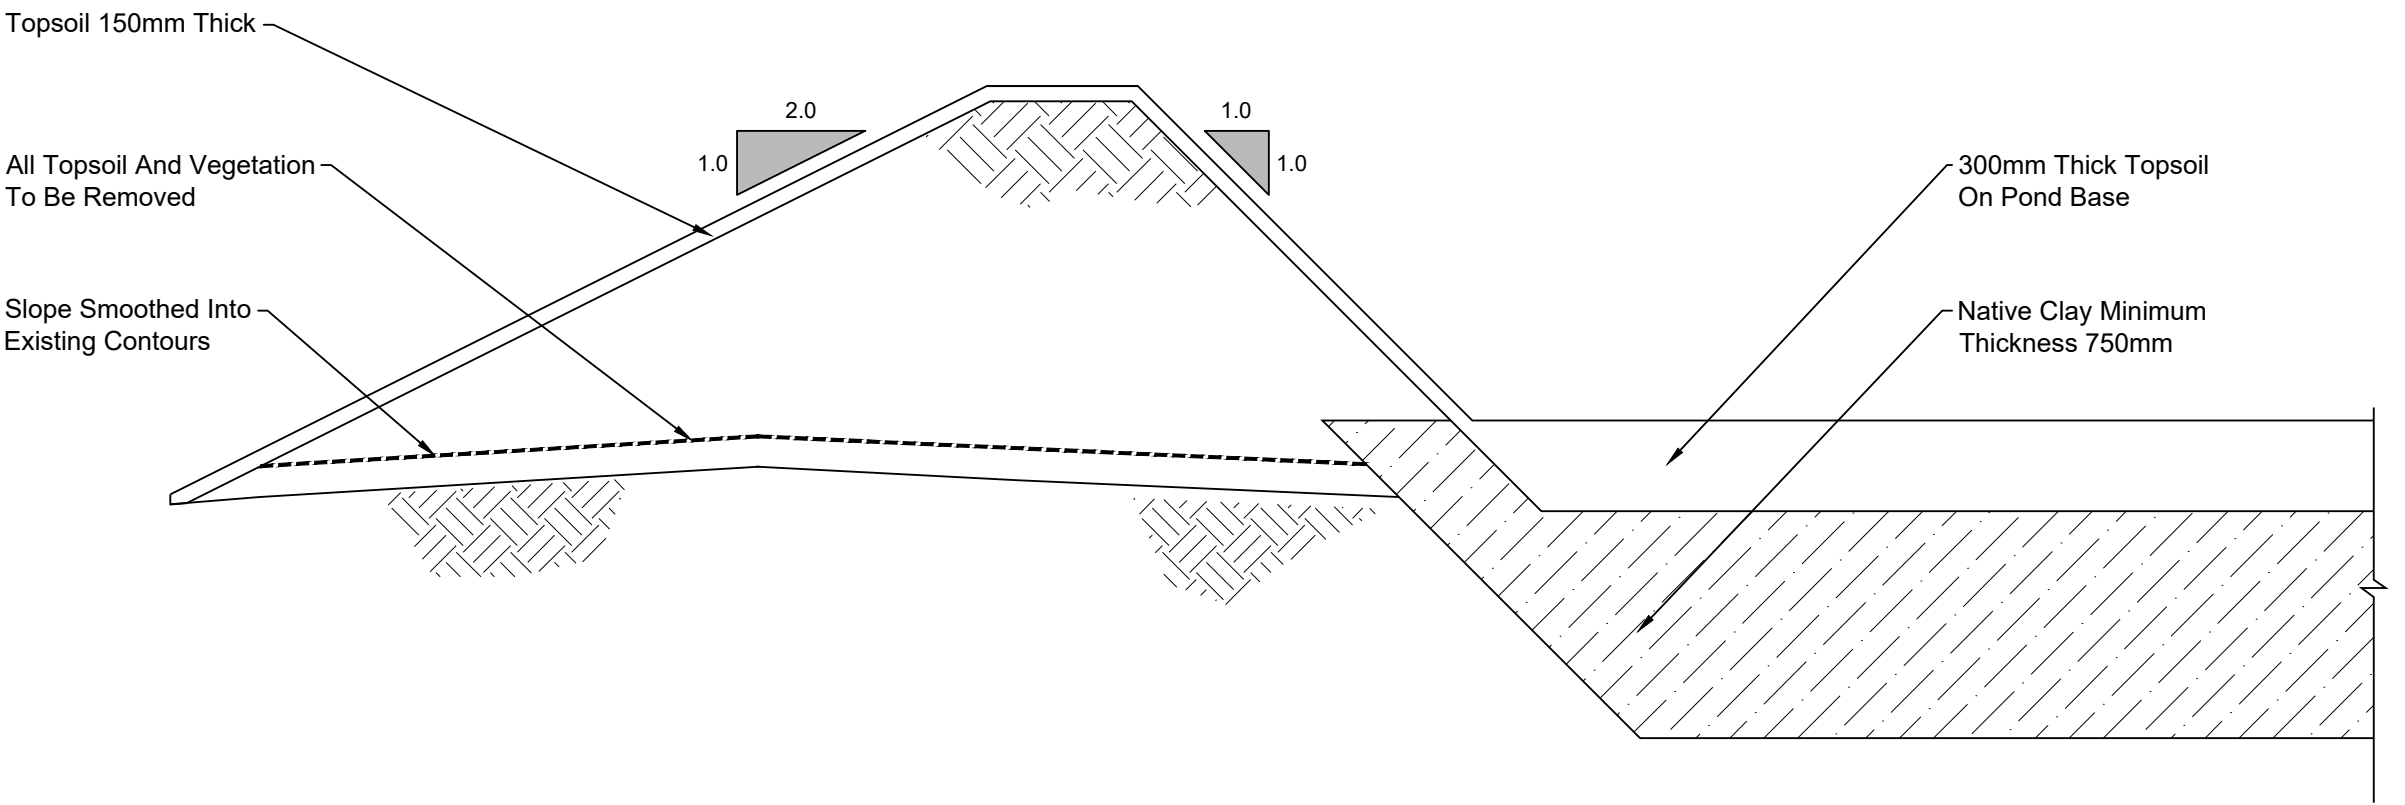


BUND CONSTRUCTION
Scale 1:25

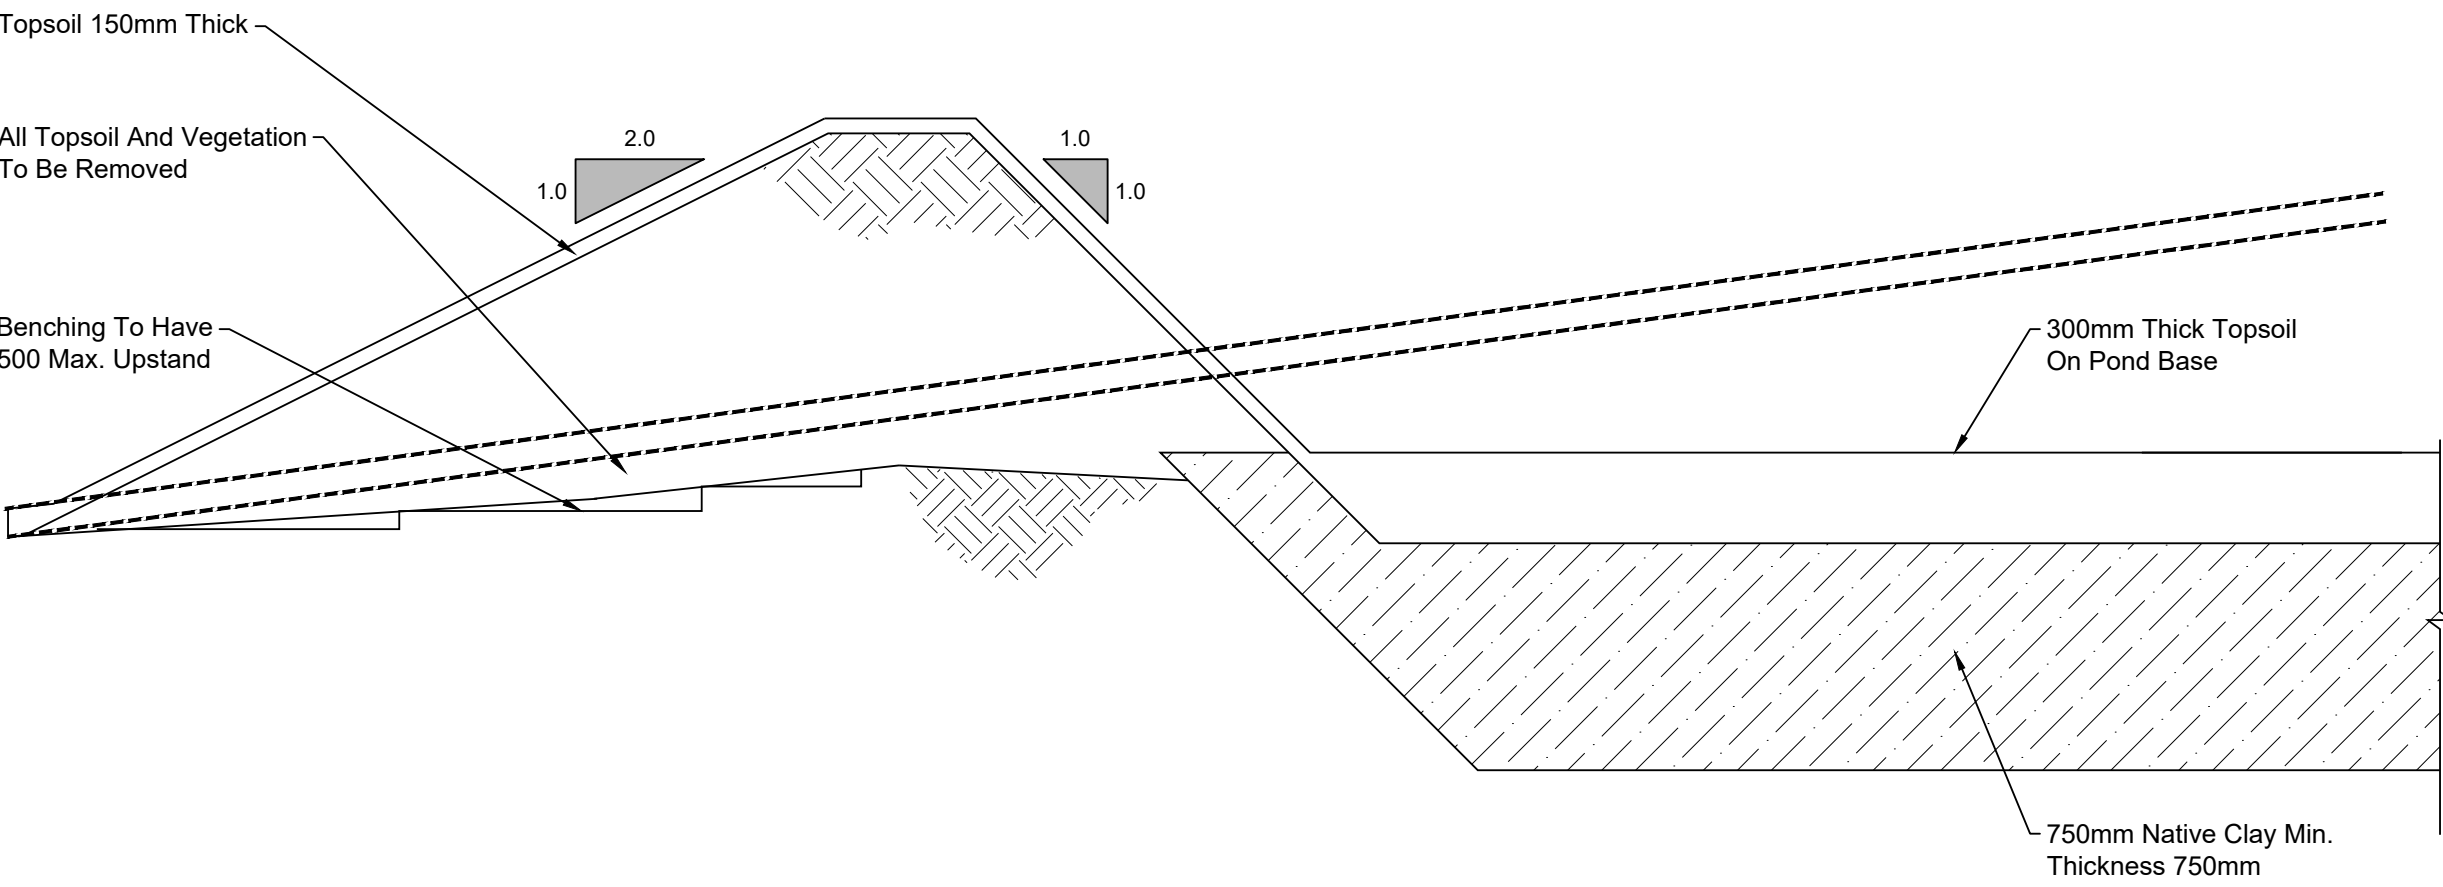


BUND CONSTRUCTION
Scale 1:25

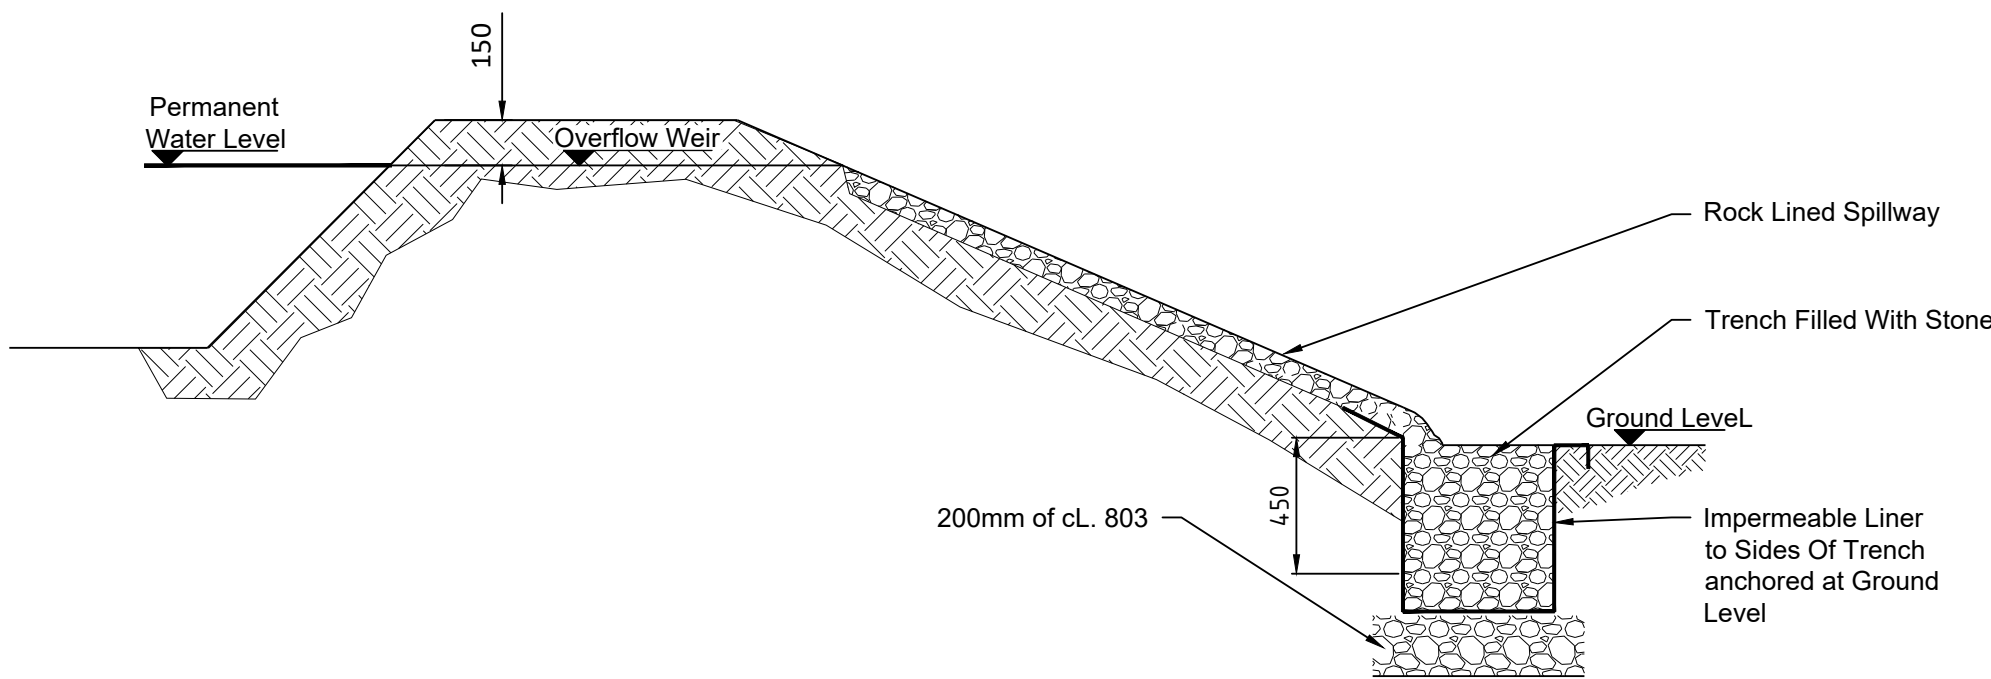


BUND CONSTRUCTION
Scale 1:25

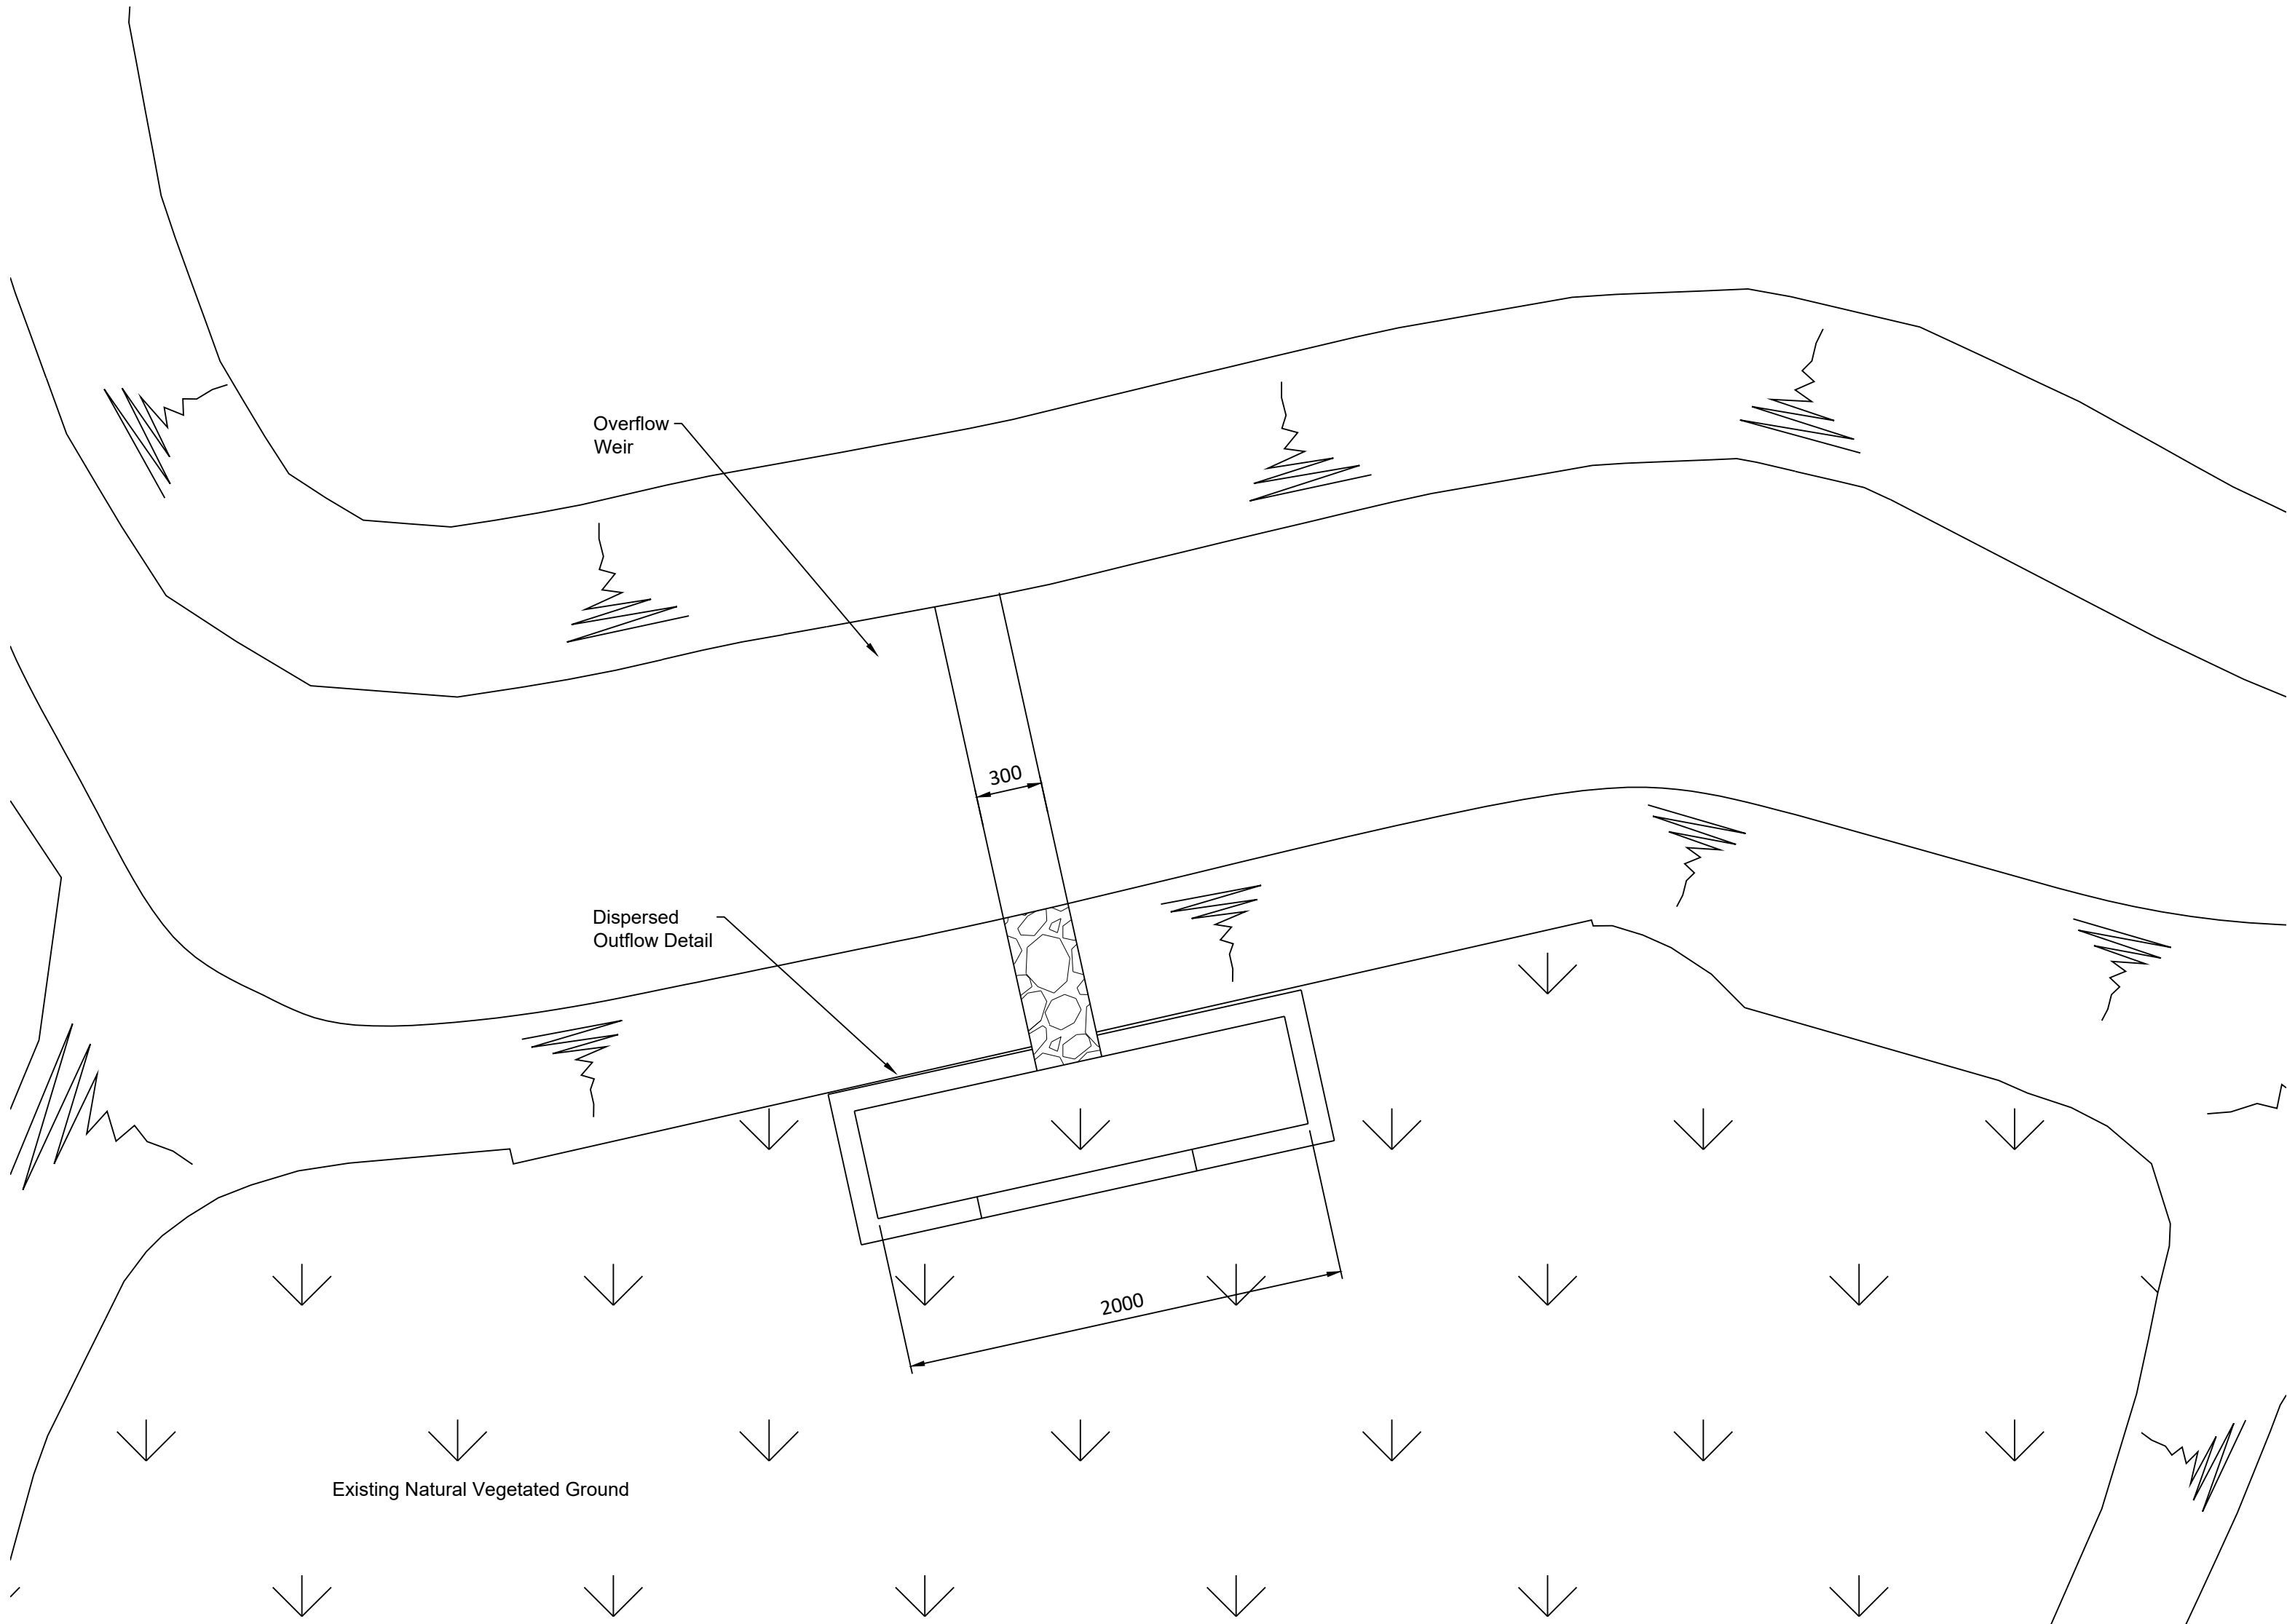

PLAN OF POND OUTFALL DETAIL
Scale 1:25

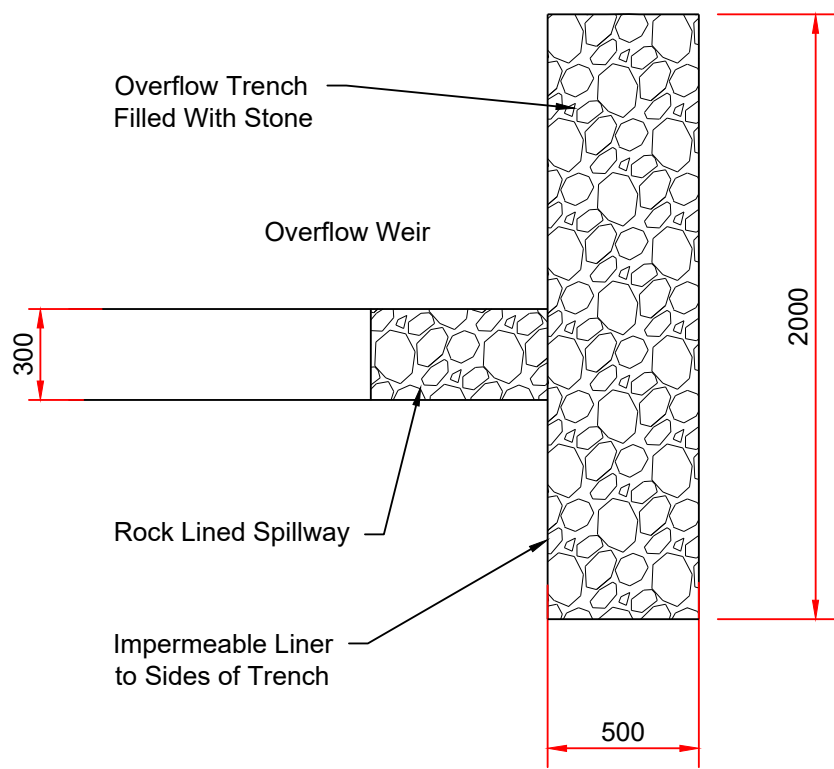

PLAN
Scale 1:25

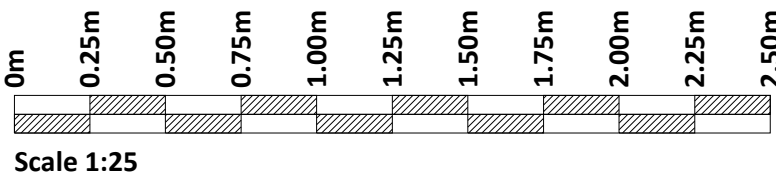

If Applicable : Ordnance Survey Ireland Licence No. CYAL50221678 © Ordnance Survey Ireland and Government of Ireland

Rev.	Description	App By	Date
P01	FOR PLANNING	JH	22.09.25

PROJECT		CLOONKETT WIND FARM		CLIENT		CLOONKETT GREEN ENERGY			
SHEET		SETTLEMENT POND DETAILS SHEET 2 OF 2		Date	22.09.25	Project number	P22-125	Scale (@ A1-)	1:25
				Drawn by	SK	Drawing Number			Rev
				Checked by	TB	P22-125-0501-0007			P01