
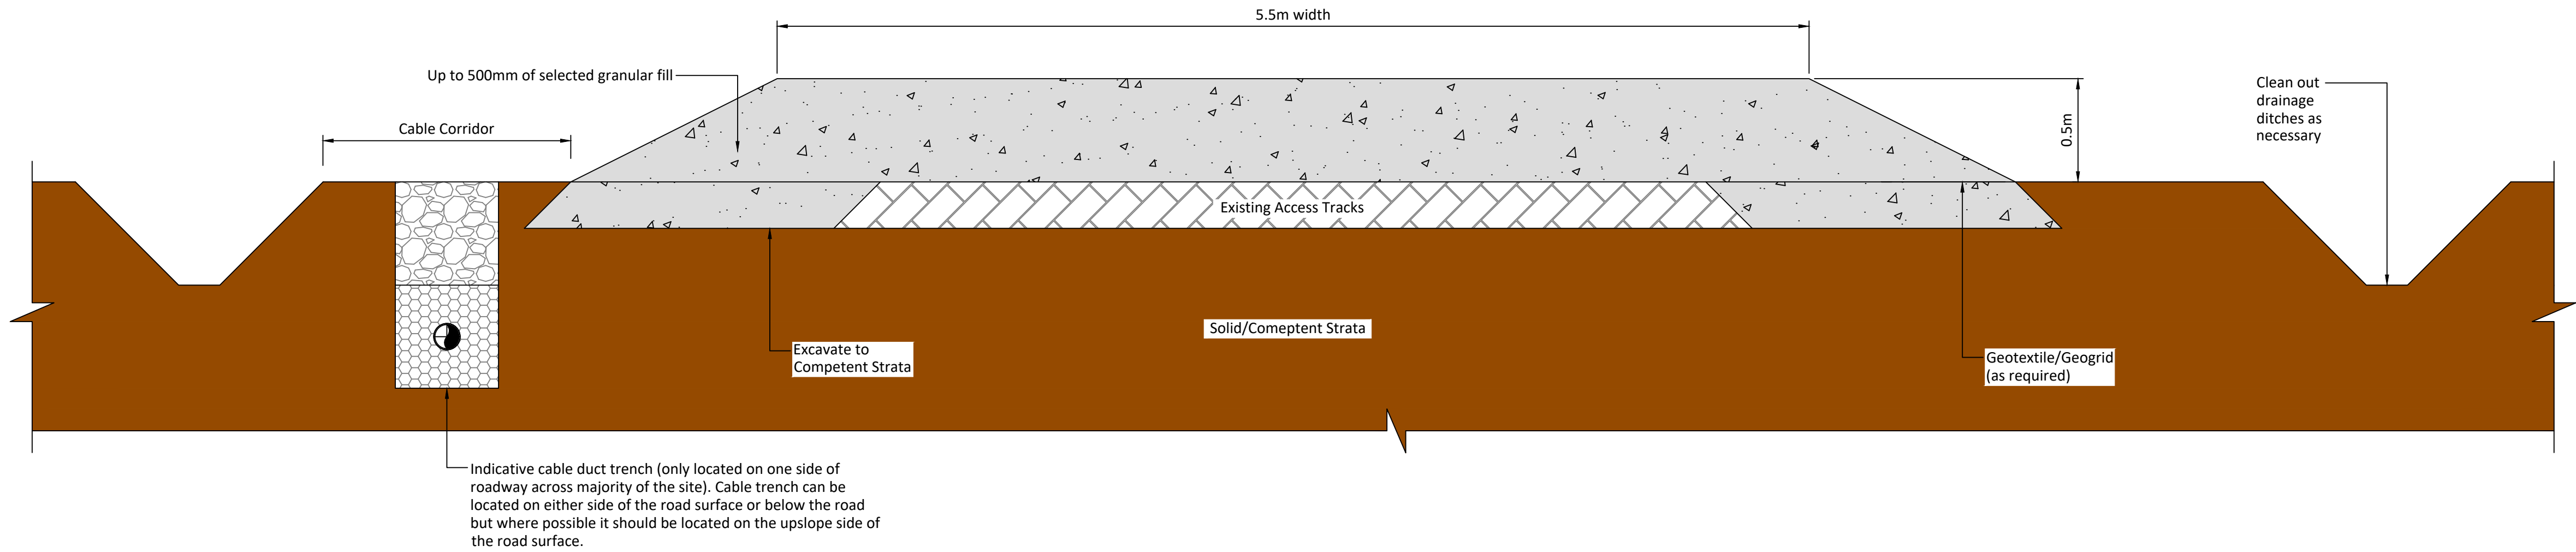


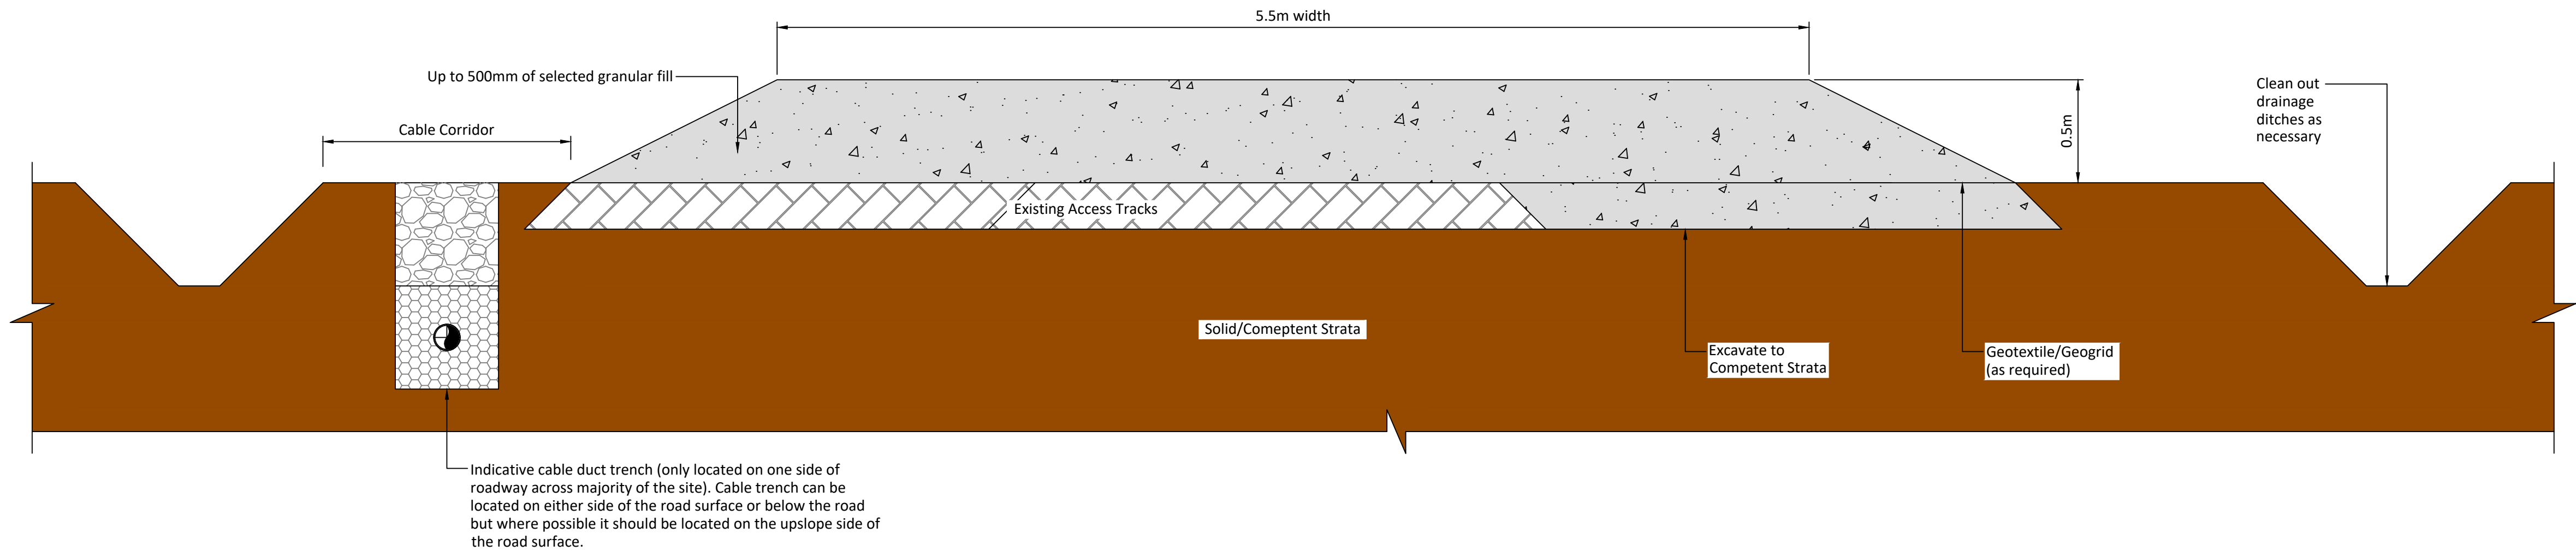

Scale 1:20

If Applicable : Ordnance Survey Ireland Licence No. CYAL50221678 © Ordnance Survey Ireland and Government of Ireland

Rev.	Description	App By	Date
P01	FOR PLANNING	JH	22.09.25

PROJECT	CLOONKETT WIND FARM			CLIENT	CLOONKETT GREEN ENERGY		
SHEET	TYPE A - UPGRADE OF EXISTING EXCAVATED ACCESS TRACK			Date	22.09.25	Project number	P22-125
				Drawn by	POR	Drawing Number	P22-125-0600-0002
				Checked by	AC	Rev	P01