
Reinstatement details based on Guidelines for Managing Openings in Public Roads - SD1

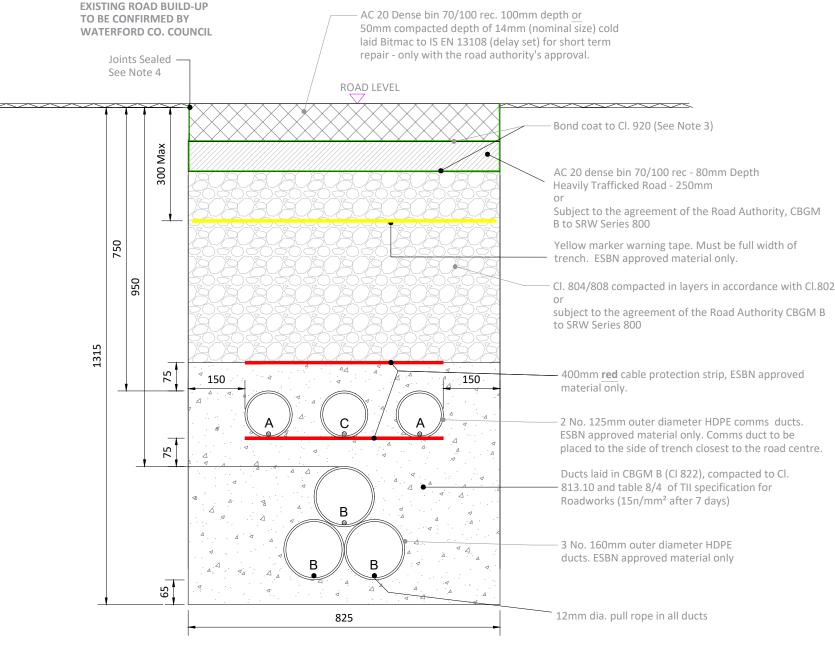

A = 125mm: Outer Diameter HDPE ESB Approved Duct, SDR=17.6
B = 160mm: Outer Diameter HDPE ESB Approved Duct, SDR= 21
C = 125mm: Outer Diameter HDPE ESB Approved Duct, SDR=17.6

Note:

- This drawing is to be read in conjunction with relevant drawings, specifications and reports
- Dimensions are in millimeters, unless noted otherwise
- Drawings are not to be scaled use figured dimensions only

Typical Section Through Temporary Reinstatement of Longitudinal Opening in Roadway

SCALE 1:10

Note

- Refer to 'Guidelines for managing Openings in Public Roads (Purple Book April 2017)', Chapter 6 'Specifications' for guidance on Duct type / colour and Marker Tape type / colour.
- All bound edges shall be saw cut to expose the full vertical thickness of each layer prior to excavation. All edges shall be essentially straight, smooth and vertical.
- Clause 808 surface to be sprayed per clause 920 prior to application of Asphalt Concrete Layer.
- Joint sealer shall be a hot 40/60 pen bitumen binder or cold thixotropic bitumen 50-70 pen to be applied to all vertical cuts in accordance with B.S. 594987 prior to application of bituminous materials.
- 5. Licence holder must maintain temporary reinstatement to a safe and acceptable standard.
- 6. Any damaged area adjacent to the opening and resulting from the excavation operation shall be included within the area to be reinstated.
- Temporary road Surface warning signs must be used in accordance with the Traffic Signs Manual (Chaper 8 - Temporary Traffic Measures and Signs for Roadworks) and RLS 8/2007.
- Refer to detail Permanent Reinstatement of Road for advice on permanent reinstatement all permanent reinstatement shall be carried out when adequate settlement has occurred as determined by the Road Authority.

ALL REINSTATEMENT WORKS ARE TO BE IN ACCORDANCE WITH LOCAL AREA ENGINEERS REQUIREMENTS AND GUIDELINES FOR MANAGING OPENINGS IN PUBLIC ROADS



Head Office Beenreigh, Abbeydorney, Tralee, Co. Kerry Ireland Tel: 00353 66 7135710 CLIENT

Futur=nergy

Scart Mountain WF
110 kV Grid Connection

PROJECT NUMBER 05-854

SHEET NUMBER 05854-DR-201

SHEET TITLE

110 kV Cable Ducts in Local Road
Temporary Reinstatement to SD1

DRAWING STATUS
For Planning

ISSUE/REVISION		
P1	09.11.2023	Issued for Planning
I/F	DATE	DESCRIPTION