


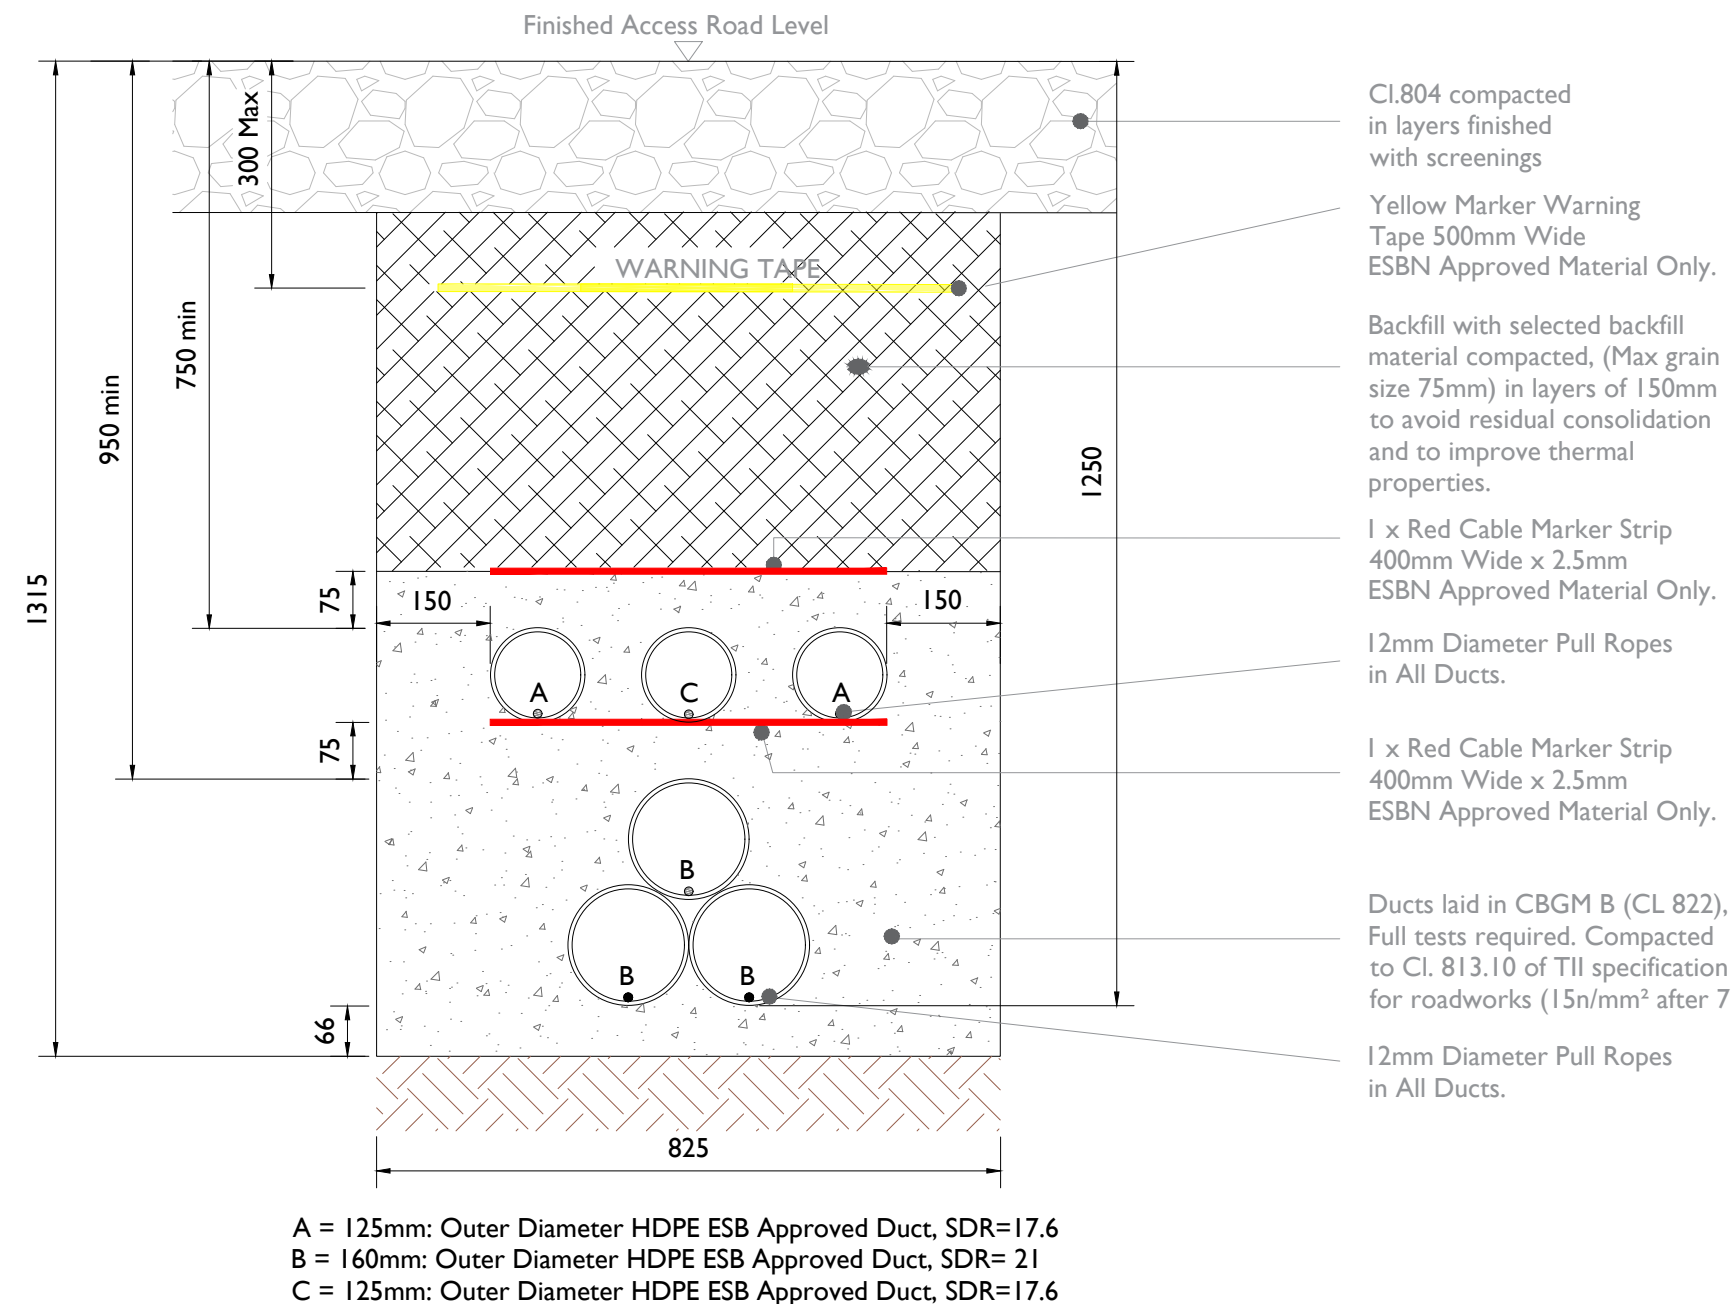

Section Through Access Road

SCALE 1:10

Note:

- This drawing is to be read in conjunction with relevant drawings, specifications and reports
- Dimensions are in millimeters, unless noted otherwise
- Drawings are not to be scaled use figured dimensions only

**ALL REINSTATEMENT WORKS ARE TO BE IN
ACCORDANCE WITH LANDOWNERS
REQUIREMENTS**