


LEGEND:

SECUGRID 40/40 GEOGRID	
TENSAR Tx160 GEOGRID	
GEOTEXTILE	
BASE WEARING COURSE	
PEAT COMPOSITION	
EXISTING MATERIAL	
NEW ROAD BUILD UP MATERIAL	

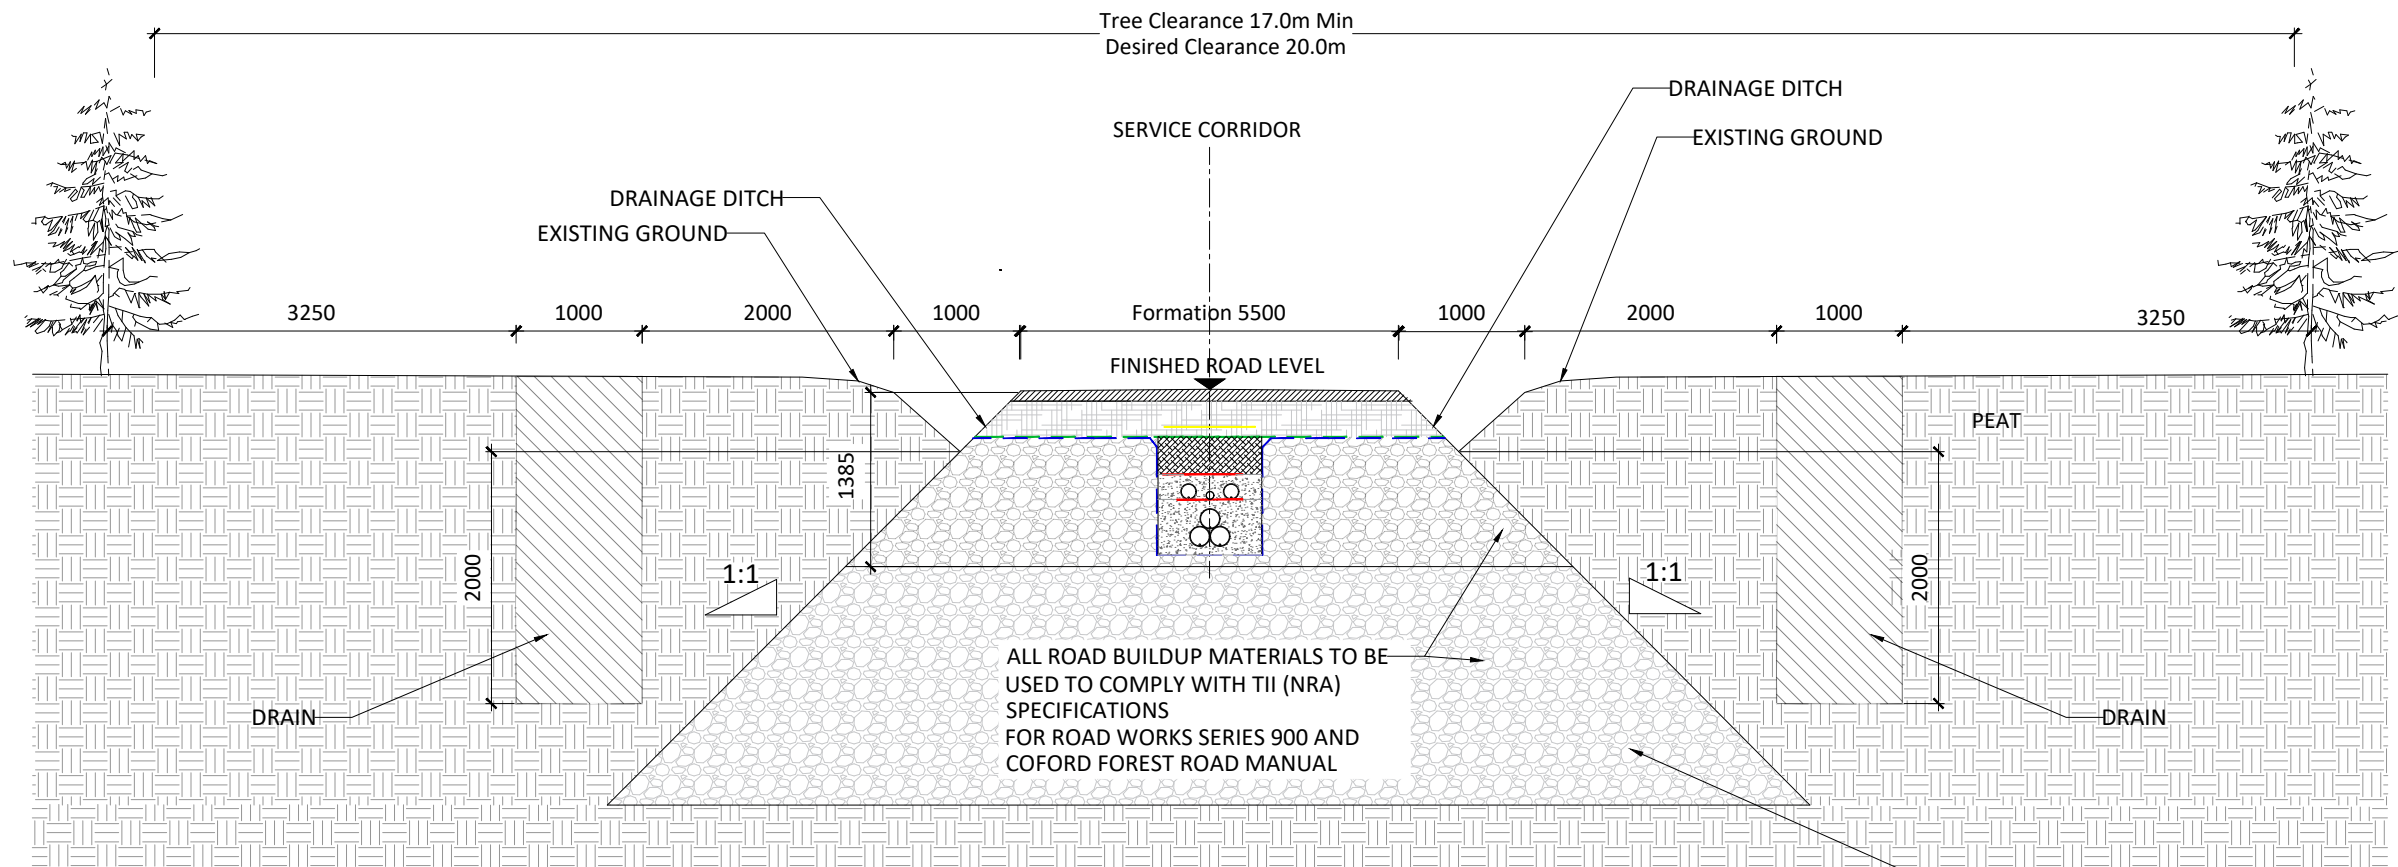

Forestry Road Section

Scale : NTS

NOTE: THIS DRAWING IS FOR PEAT DEPTHS BELOW 2.5m
CABLE LOCATION SHOWN ARE INDICATIVE AND SUBJECT TO CHANGE DURING DETAIL DESIGN

FORMATION -	PEAT STRIPPED OFF 7.5M WIDTH FINISHED FORMATION 5.5M WIDE
TREE CLEARANCE -	MINIMUM REQUIRED 17.5M WIDTH DESIRABLE 20M

Note:

1. This drawing is subject to planning approval and should not be used for construction.
2. This drawing is to be read in conjunction with relevant drawings, specifications and reports.
3. Dimensions are in millimeters, unless noted otherwise.
4. Drawings are not to be scaled use figured dimensions only.
5. Underground cable circuit spacing to be determined during detailed design, road layout may change during detailed design with site investigation results.



Head Office
Beenreigh,
Abbeydorney,
Tralee, Co. Kerry
Ireland
Tel: 00353 66 7135710

CLIENT

FuturEnergy Ireland

PROJECT

Scart Mountain Wind Farm 110 kV Grid Connection

PROJECT NUMBER
05-854

SHEET NUMBER
05854-DR-208

SHEET TITLE

Forestry Access Road with Service Corridor

DRAWING STATUS

For Planning

ISSUE/REVISION

P1	10.06.2024	Issued for Planning
I/R	DATE	DESCRIPTION