



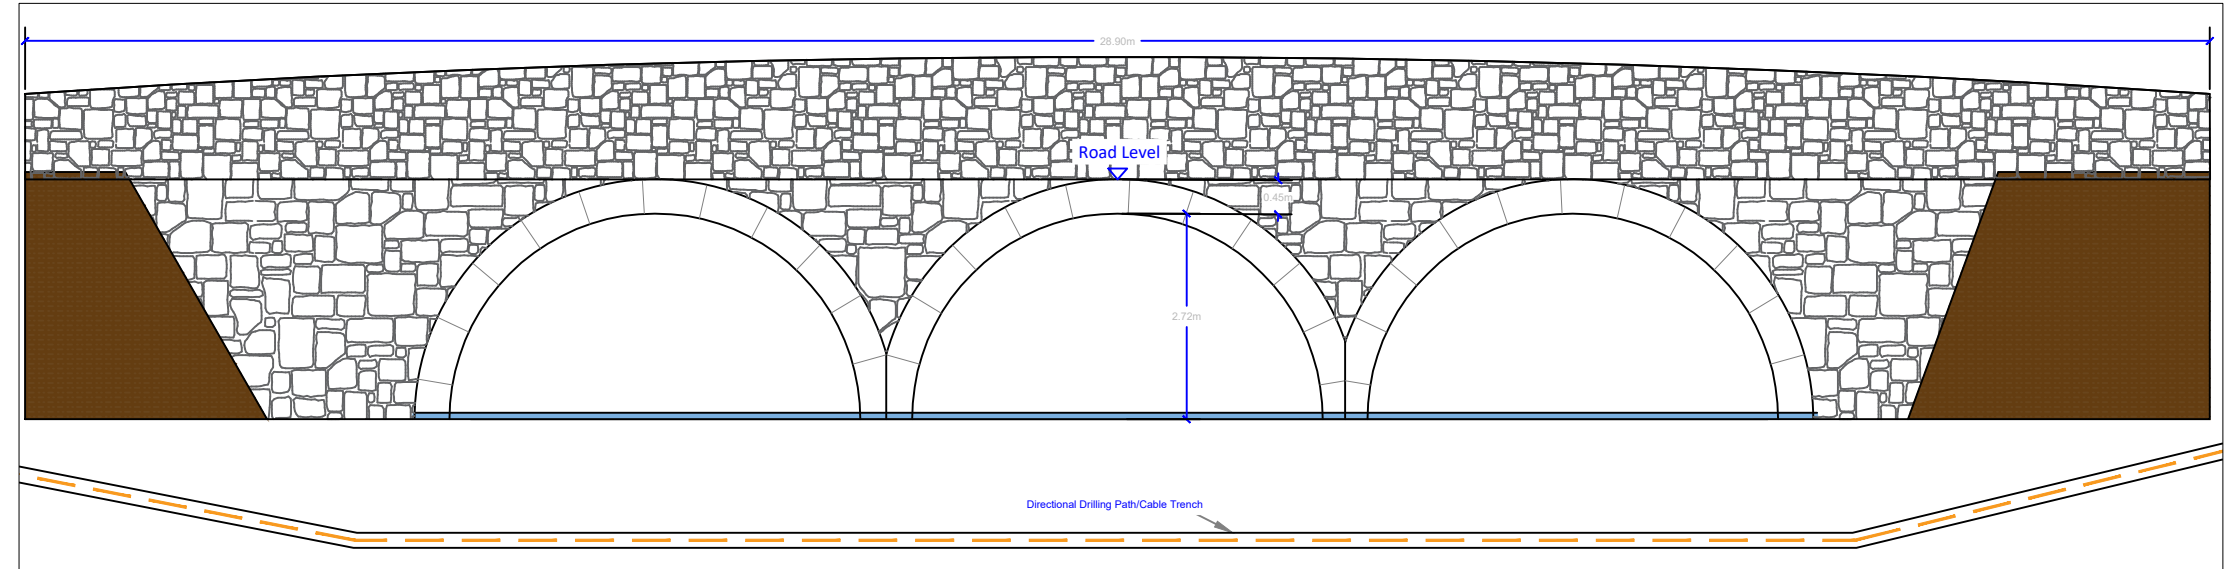

Section B-B
Scale ; 1:100

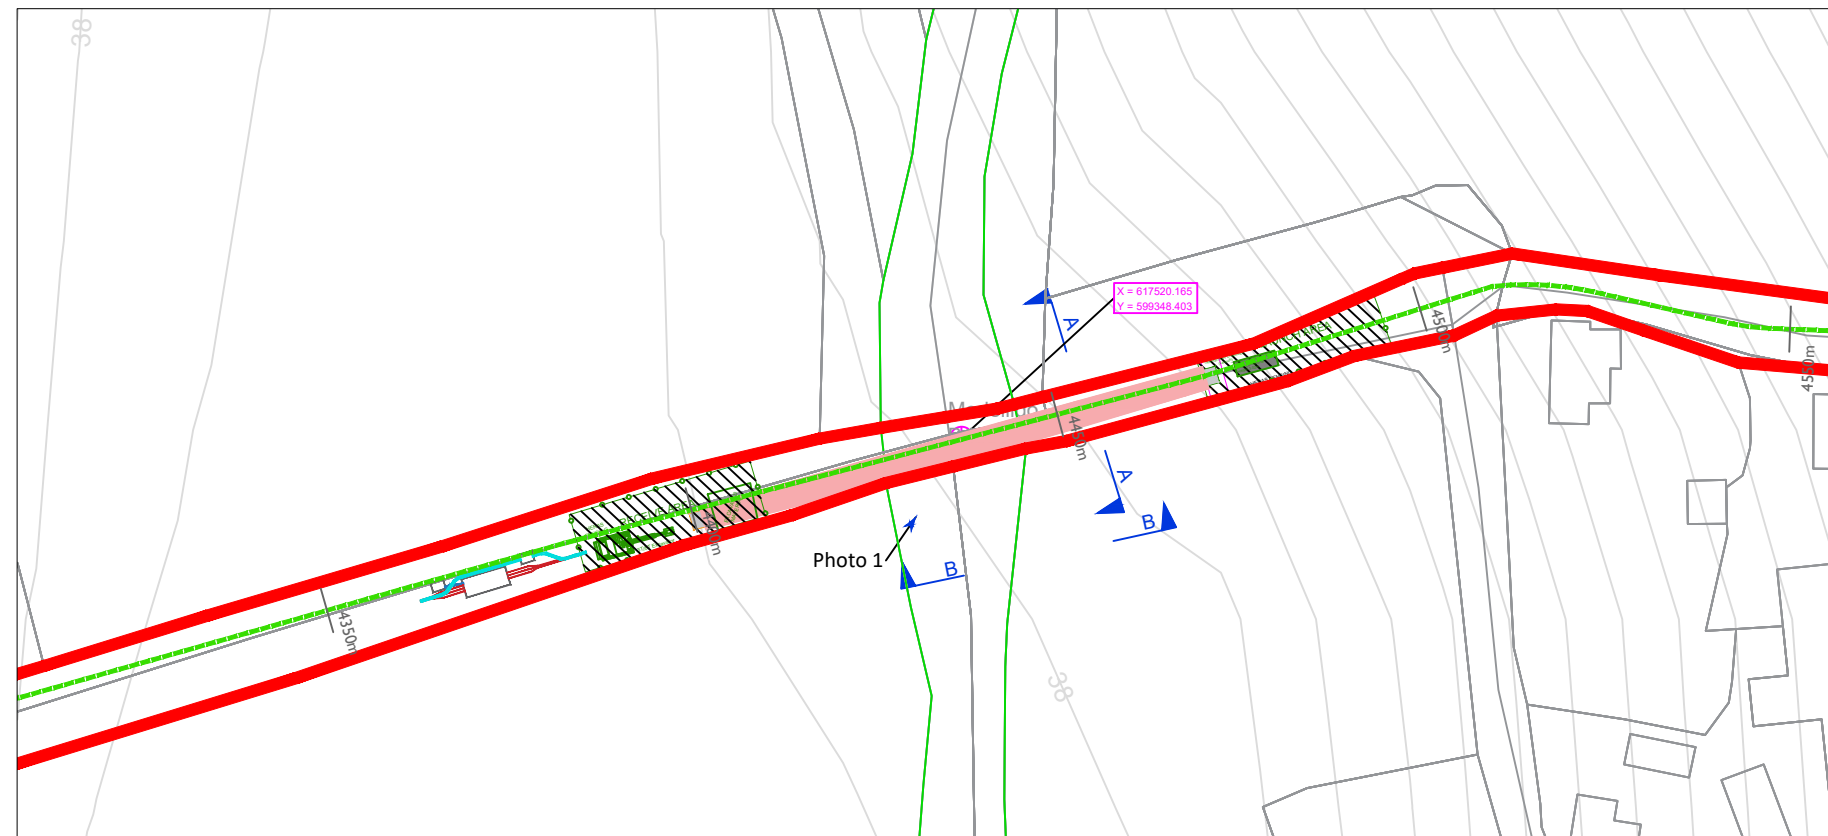

NOTES:

- All dimensions are shown in meters unless otherwise stated
- No structural bridge surveys have been carried out and the proposals are subject to detail design
- Drawings are in compliance with ESBN/EirGrid specification requirements for shallow formation, bridge crossings, etc.
- HDD launch and reception pit locations to be determined following site investigation

