





Photo No 1



Photo No 2

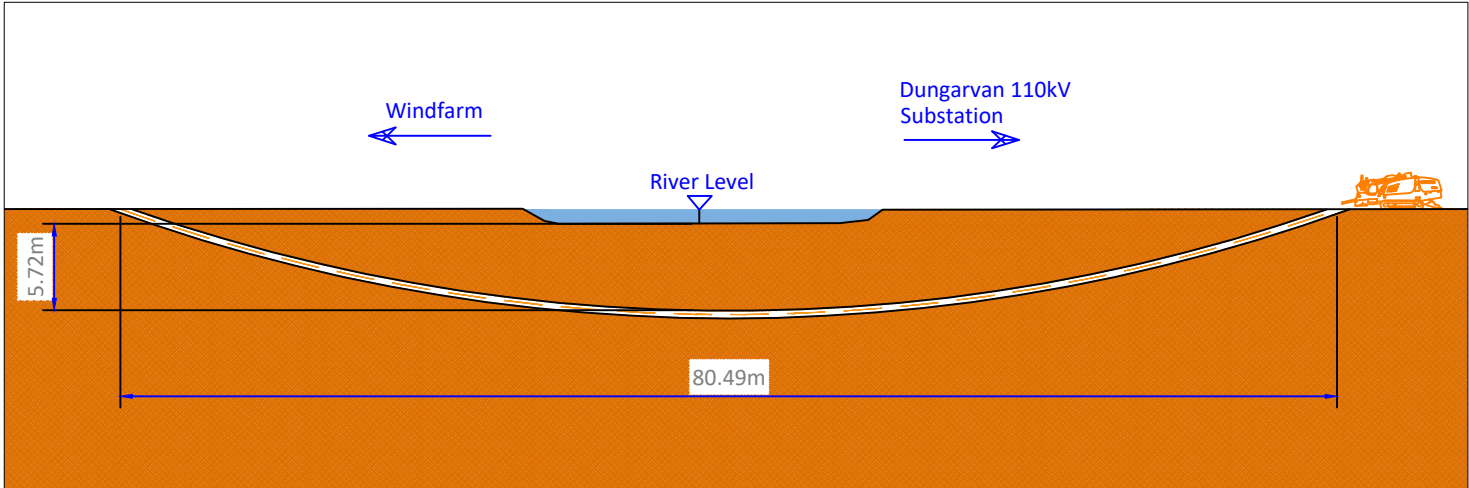


Section B-B
Scale ; 1:500

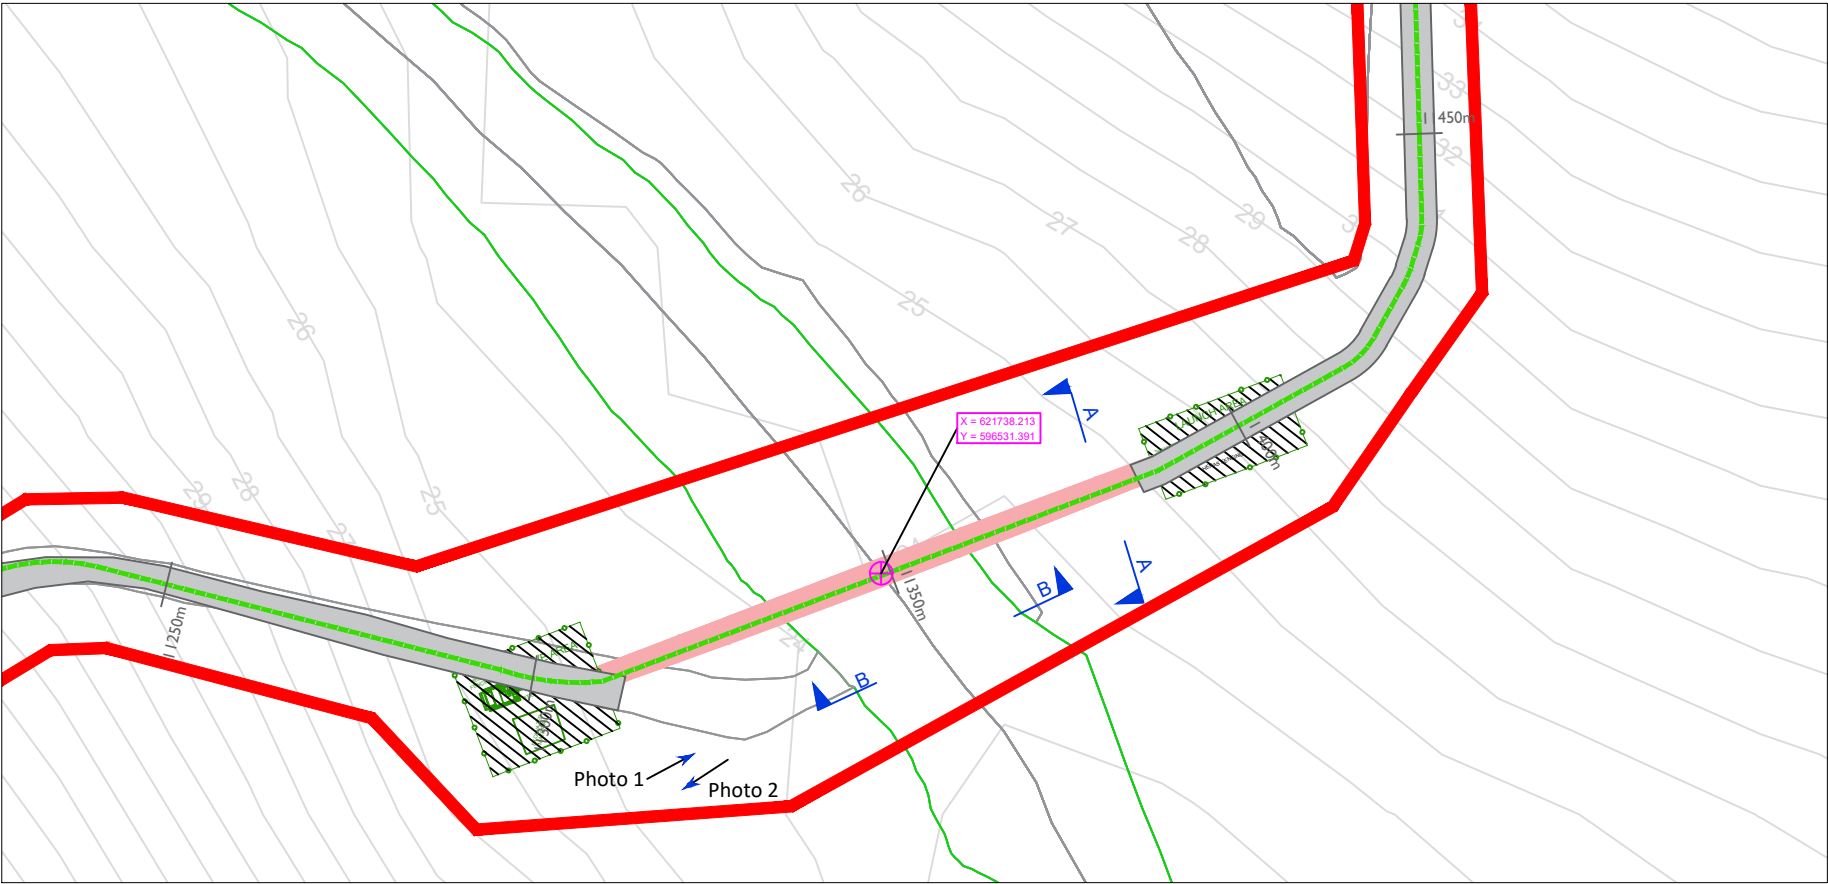

Plan View Watercourse 4
Scale ; 1:1000

NOTES:

- All dimensions are shown in meters unless otherwise stated
- Drawings are in compliance with ESNB/EirGrid specification requirements for shallow formation, bridge crossings, etc.
- HDD launch and reception pit locations to be determined following site investigation

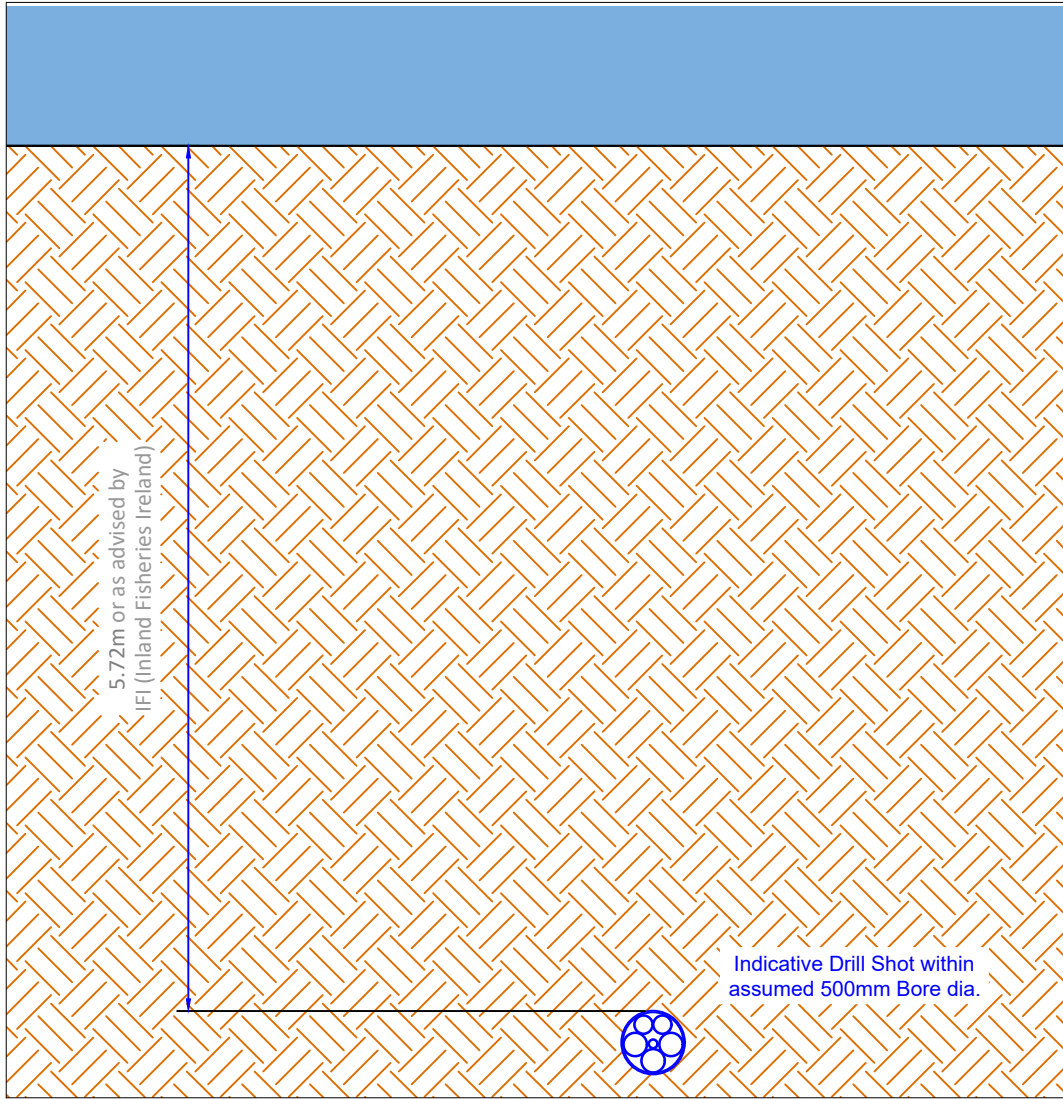

Section A-A
Scale ; 1:50

© Tailte Éireann. All rights reserved. Licence number CYAL 50261649



Head Office
Beenreigh,
Abbeydorney,
Tralee, Co. Kerry
Ireland
Tel: 00353 66 7135710

CLIENT



PROJECT

Scart Mountain Wind Farm
110 kV Grid Connection

PROJECT NUMBER
05-854

SHEET NUMBER
05854-DR-221

SHEET TITLE

Watercourse 4 Crossing Detail
Colligan River

DRAWING STATUS
For Planning

ISSUE/REVISION

ISSUE/REVISION		
P0	10.06.2024	Issued for Planning
I/R	DATE	DESCRIPTION