
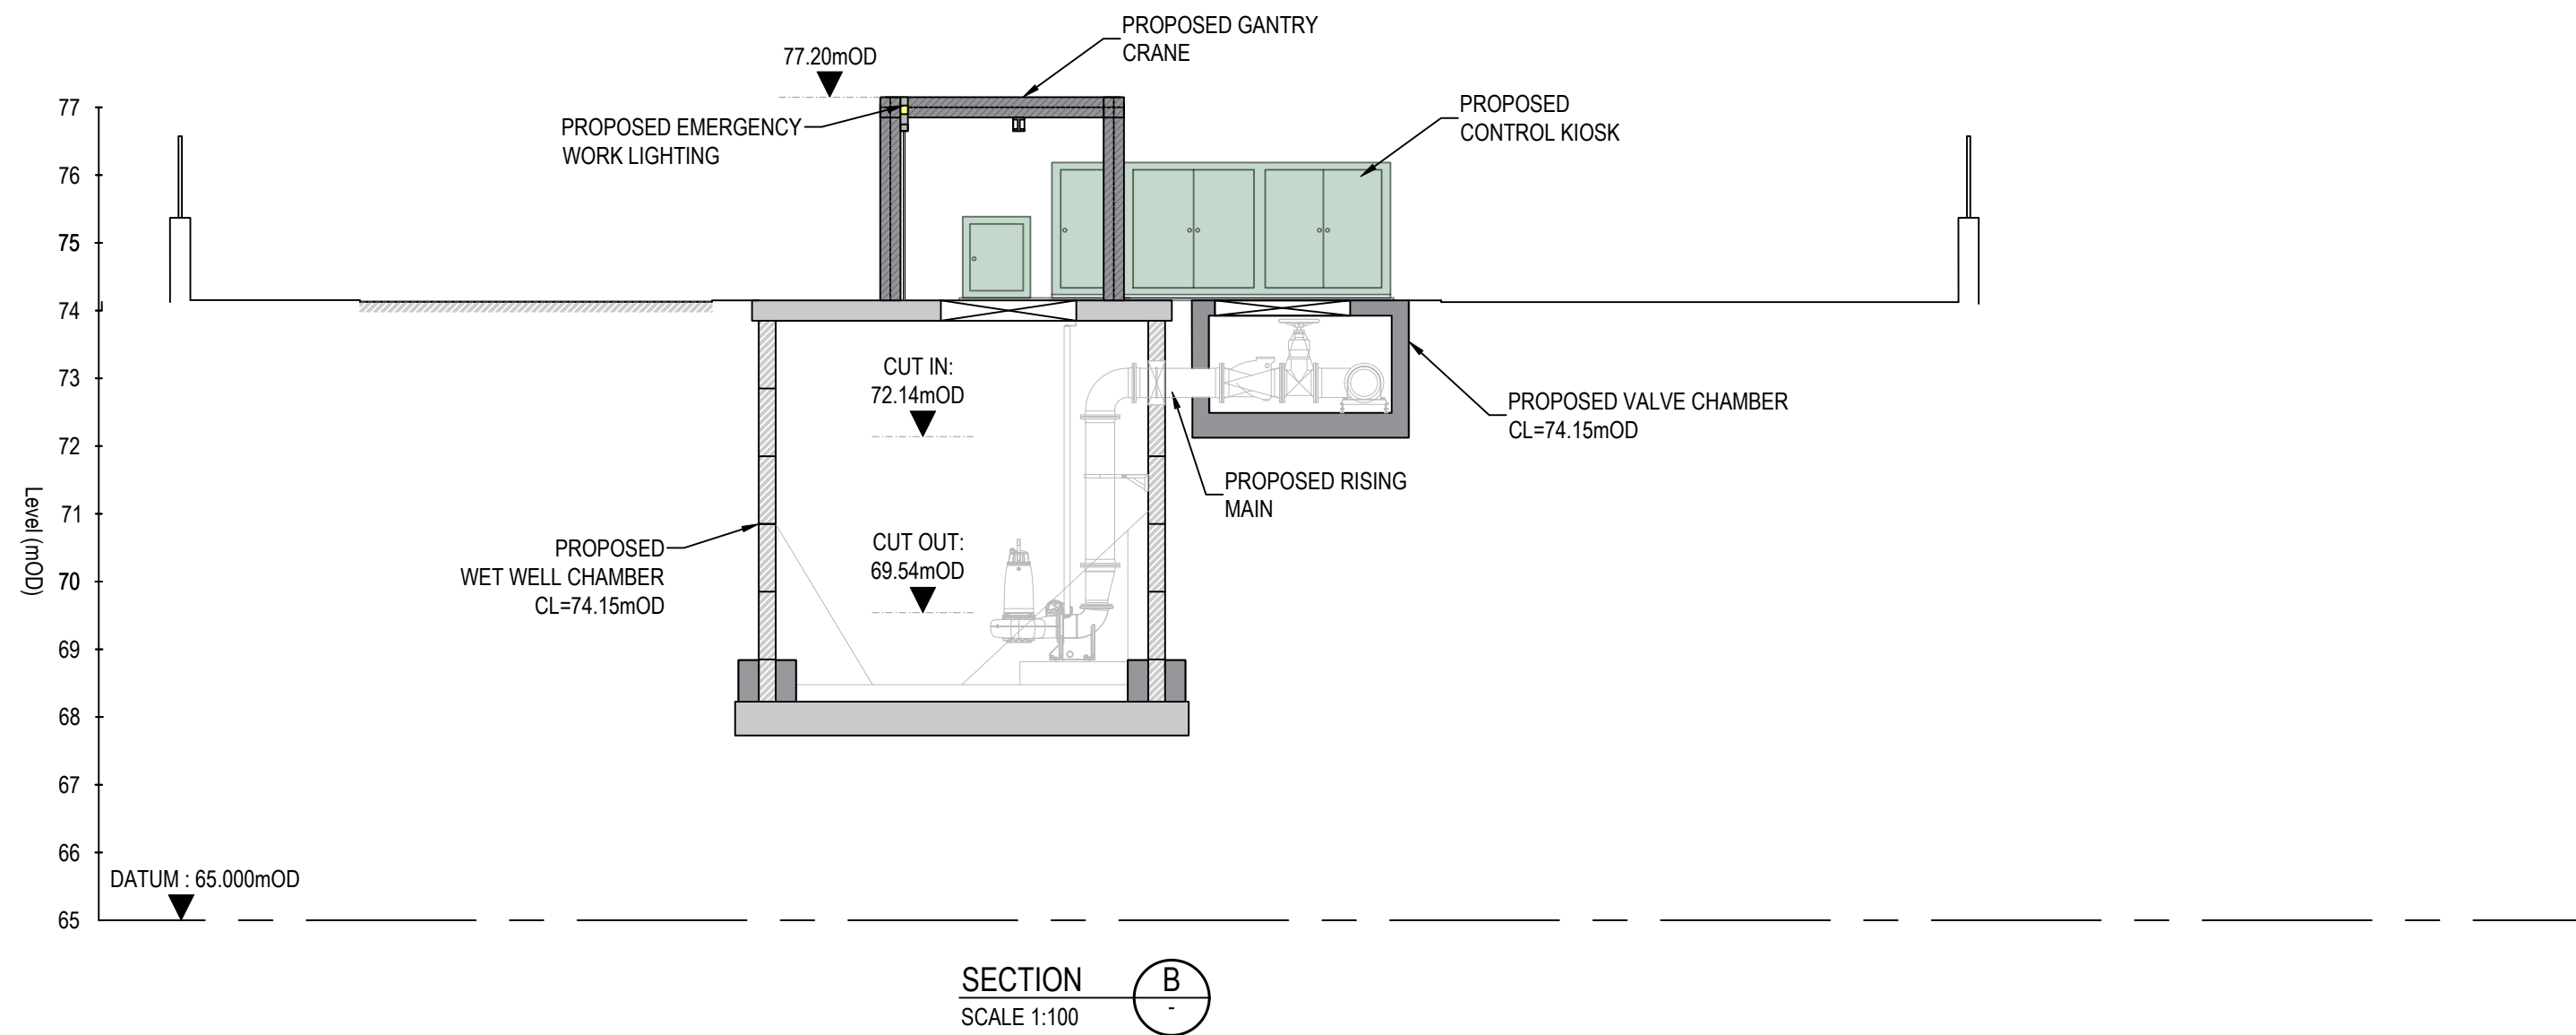


© Copyright
This drawing and any design hereon is the copyright of the
Consultants and must not be reproduced without their written
consent.

All drawings remain the property of the Consultants.

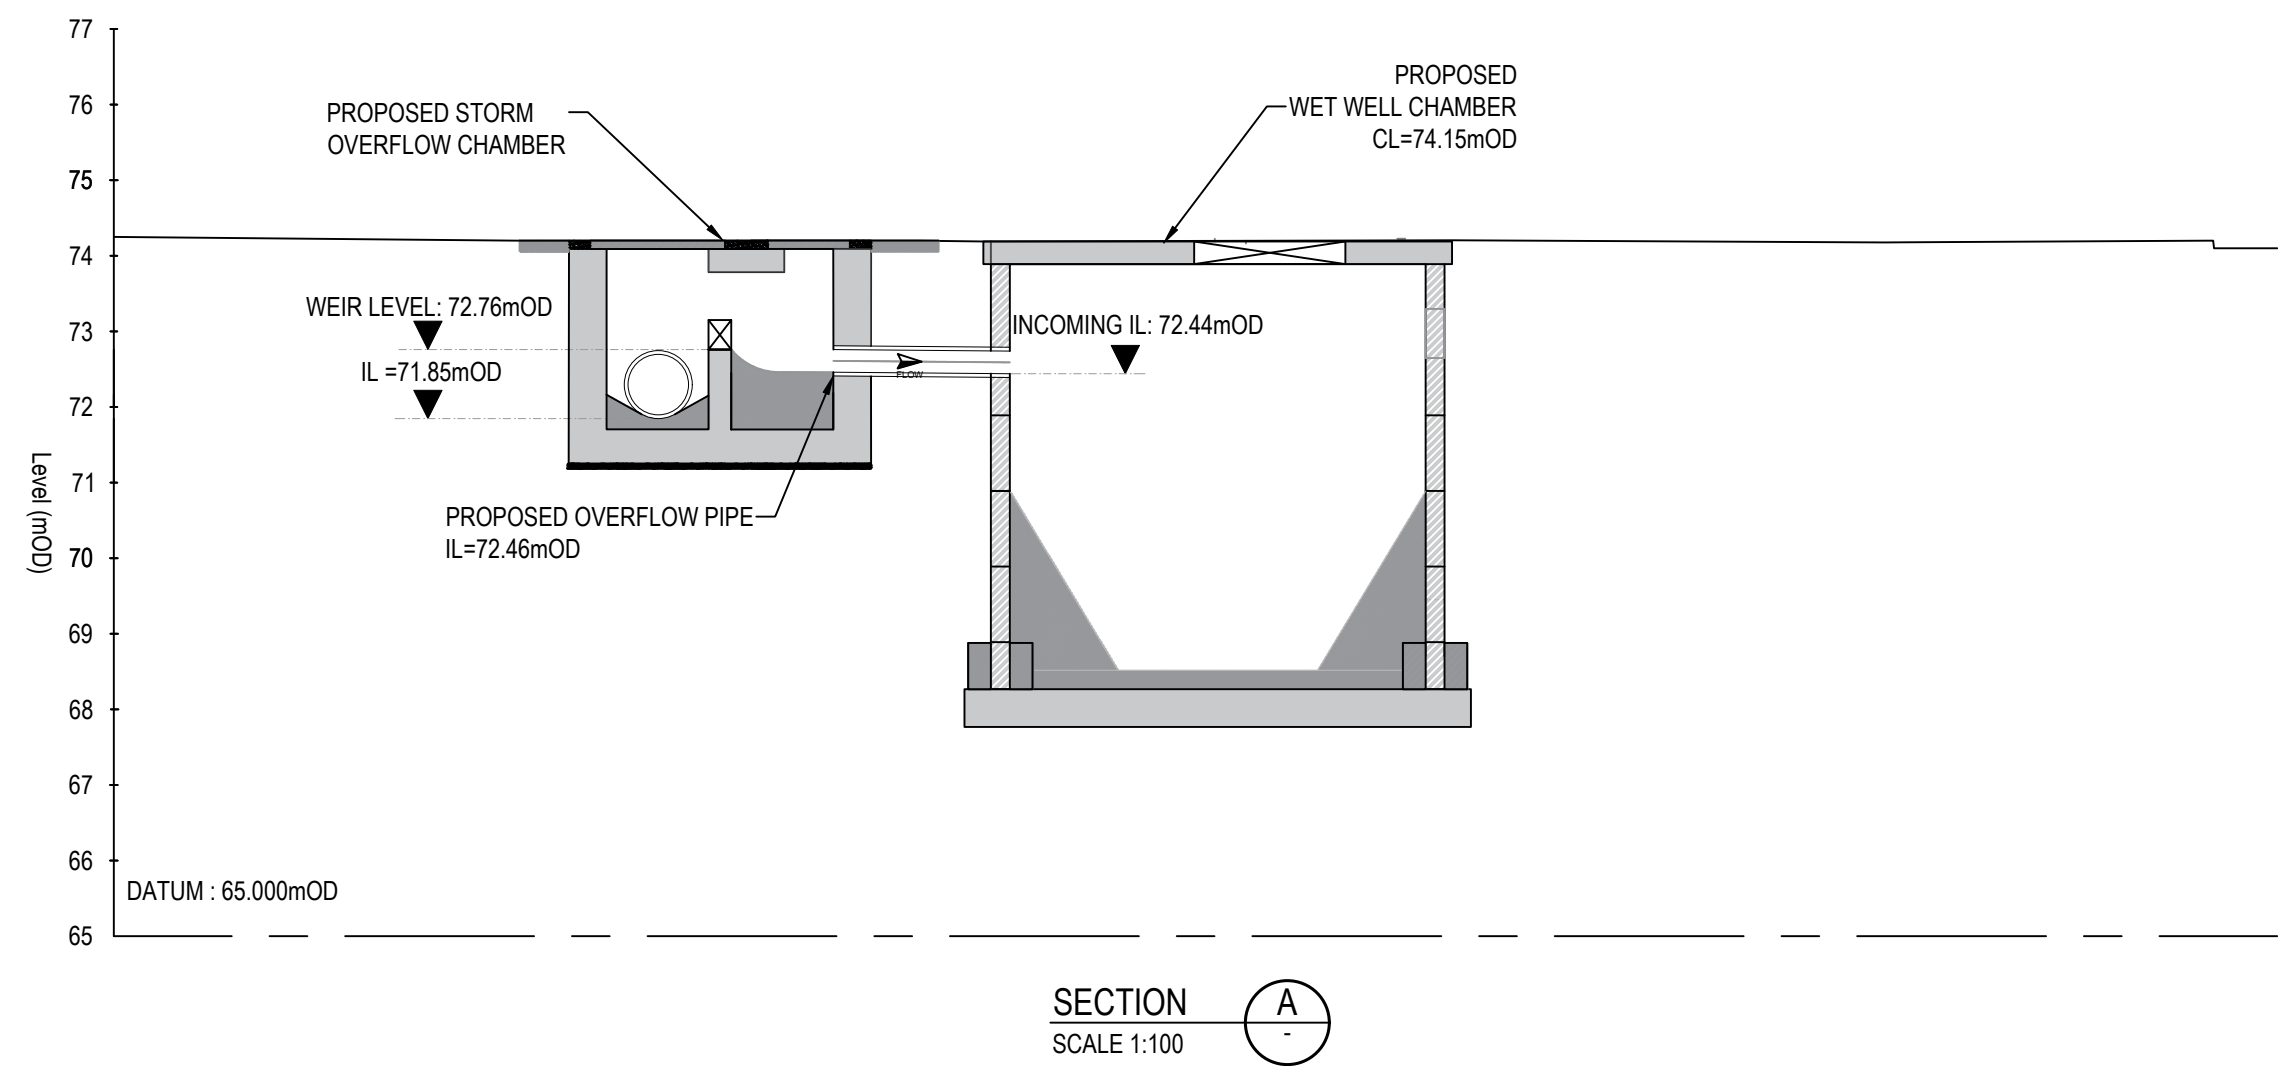

Rev	Suit	Description	Drawn	Chkd	Date
C01	A1	ISSUED FOR PLANNING	GW	ED	28/10/25

Client



OPW
Oifig na
nOibreacha Poiblí
Office of Public Works



Laois County Council
Áras an Chontae, Portlaoise, Co.Laois

Clients Representative



egis
Egis Engineering Ireland Ltd.
Classon House, Dundrum Business Park, Dundrum Road, Dublin 14
www.egis-group.com



JBA
consulting
JBA Consulting Engineers and Scientists Limited
24 Grove Island, Corbally, Limerick
www.jbaconsulting.ie

Project
MOUNTMELICK FLOOD
RELIEF SCHEME

Drawing Title
PROPOSED PUMP STATION
CROSS-SECTION

Drawn by :	KM	Date :	23/07/24
Checked by :	ED	Date :	23/07/24
Approved by :	ED	Date :	28/10/25
Internal Project REF :	Egis: 19105	JBA: 2019s1073	
Scales :	1:100 @ A1		
Stage :	PLANNING		
Drawing No. :	19105-JBB-XX-XX-DR-C-02861	Revision	Suitability Code
		C01	A1