


**LEGEND:**

- SITE BOUNDARY
- FENCE
- PROPOSED GREENWAY PAVEMENT
- PROPOSED 1.0m VERGE
- EXISTING ROAD
- ACCESS TRACK
- WARNING SURFACE TREATMENT
- TACTILE BLISTERS
- CULVERTS
- WATERCOURSE/DRAINAGE DITCH
- EXISTING VEGETATION
- NEW / SUPPLEMENTARY PLANTING: (AS SET OUT IN CHAPTER 7 BIODIVERSITY)
- MOYASTA CAUSEWAY PLANTING: (AS SET OUT IN CHAPTER 7 BIODIVERSITY)
- GATE

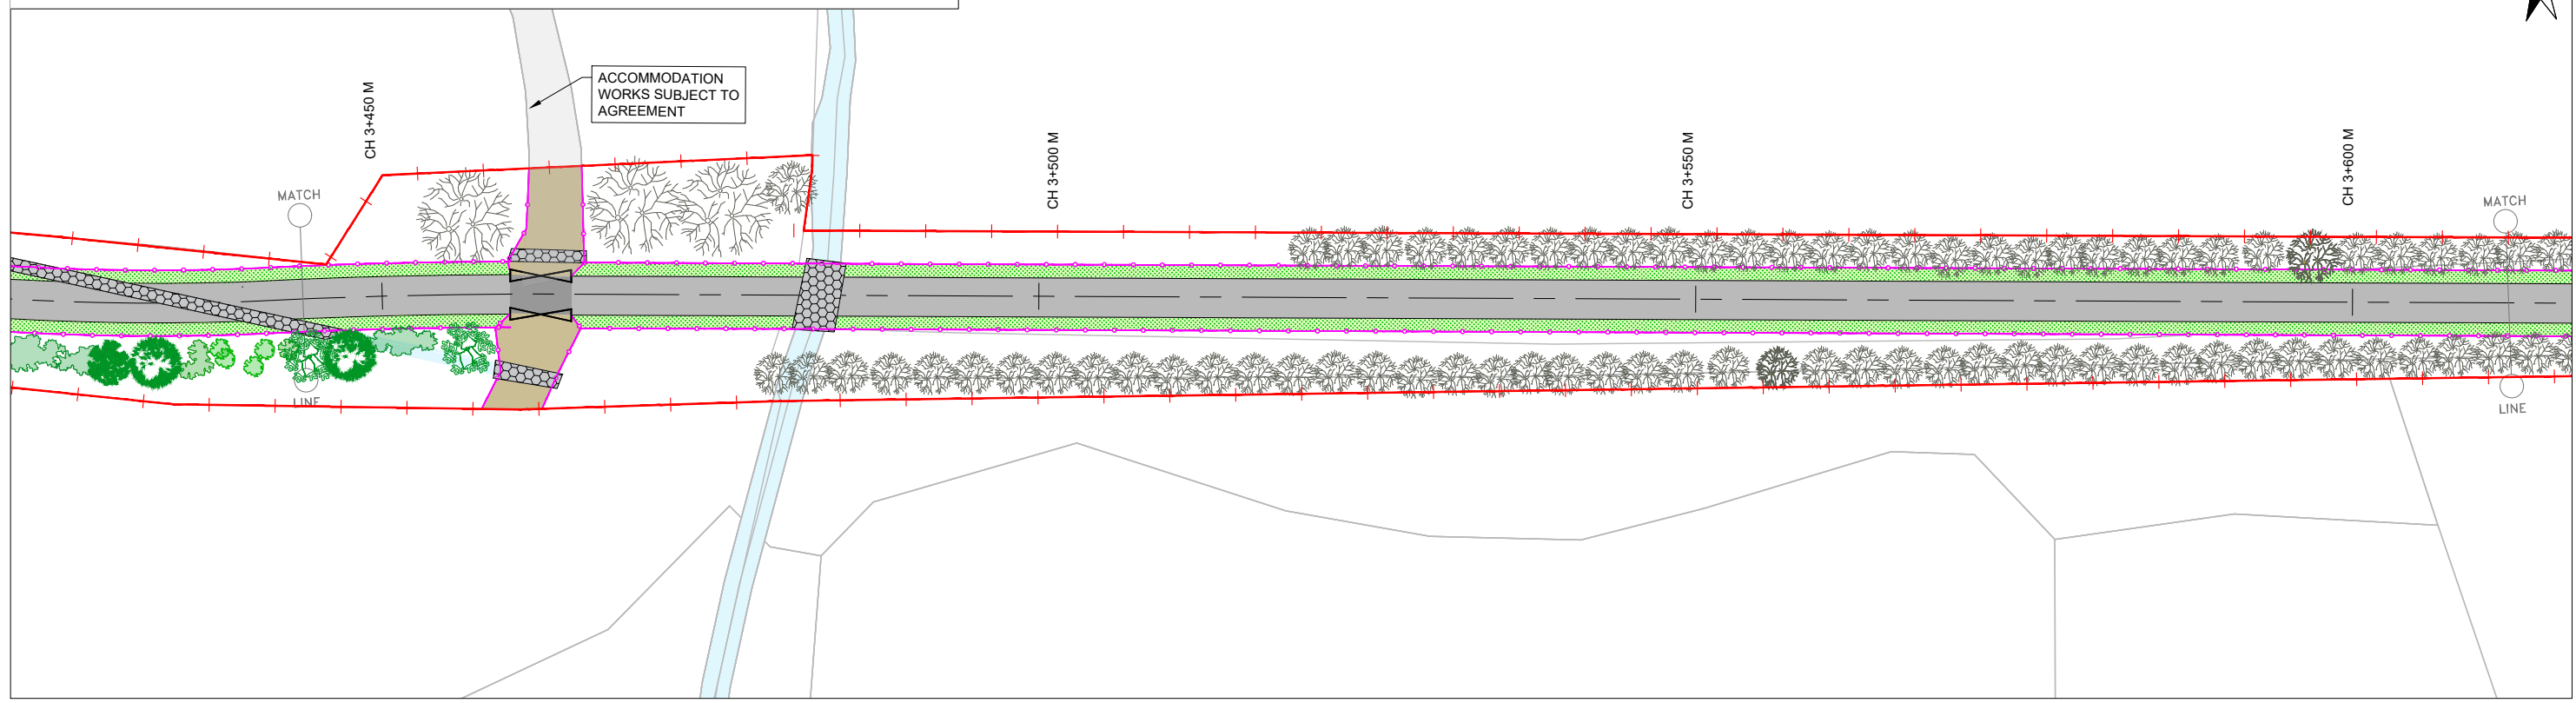

No.	Revision	Date	By	Chk'd	App'd



ROUGHAN & O'DONOVAN  
CONSULTING ENGINEERS  
ARENA HOUSE, ARENA ROAD,  
SANDYFORD, DUBLIN 18  
D18 V8P6, IRELAND

Project Title		WEST CLARE RAILWAY GREENWAY SECTION 1: KILRUSH TO KILKEE															
Drawing Title		PROPOSED GREENWAY LAYOUT SHEET 10 OF 45															
Project	Originator	Volume	Location	Type	Role	Number											
WCGW	ROD	HGN	S1_ML	DR	CH	200510											
Drawn:	SC	Designed:	BF	Checked:	DN	Approved:	EOC	Status:	S0 - Work In Progress	Scale (A1):	1:250	Date:	SEPT 2025	Job No:	21.121	Rev:	P01