








SITE MAP
 SCALE 1:25,000 (@A1)
 SCALE 1:50,000 (@A3)

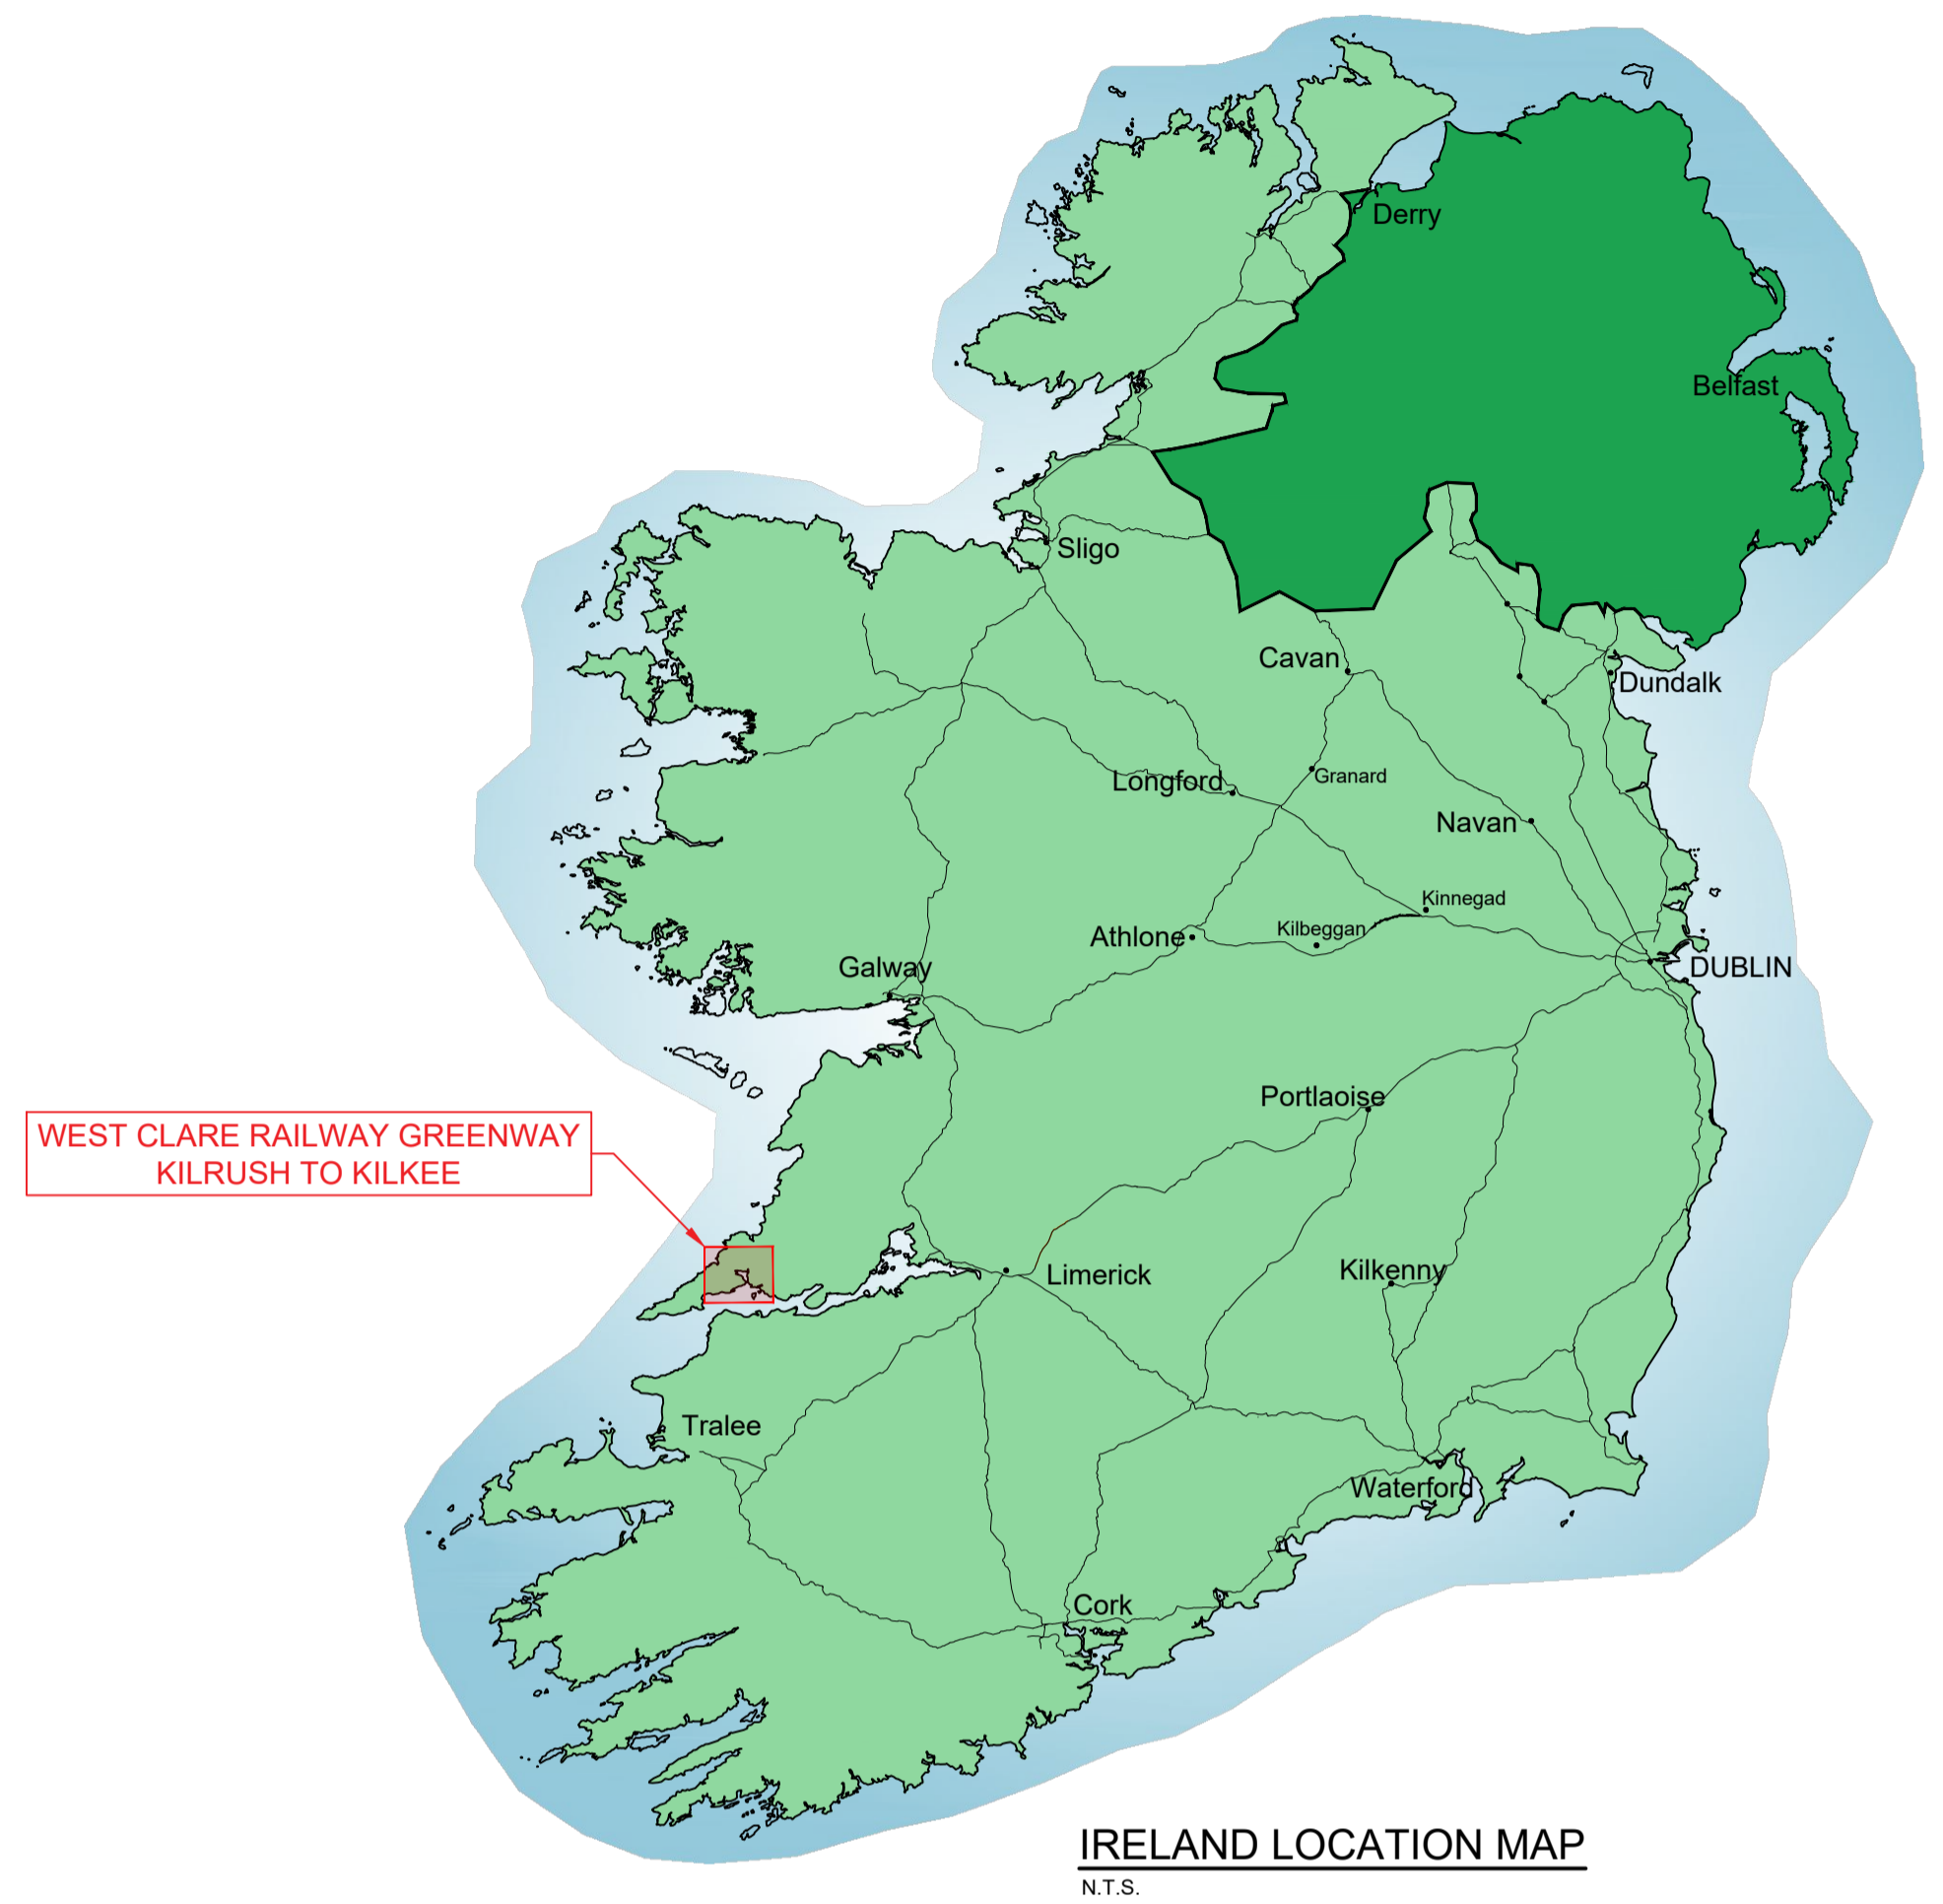

IRELAND LOCATION MAP
 N.T.S.

 COMHAIRLE CONTAE AN CHLÁIR CLARE COUNTY COUNCIL	 Tionscadal Éireann Project Ireland 2040	 Bonneagar Iompair Éireann Transport Infrastructure Ireland	<table border="1" style="width:100%; border-collapse: collapse;"> <thead> <tr> <th>No.</th> <th>Revision</th> <th>Date</th> <th>By</th> <th>Chk'd</th> <th>App'd</th> </tr> </thead> <tbody> <tr><td> </td><td> </td><td> </td><td> </td><td> </td><td> </td></tr> <tr><td> </td><td> </td><td> </td><td> </td><td> </td><td> </td></tr> <tr><td> </td><td> </td><td> </td><td> </td><td> </td><td> </td></tr> <tr><td> </td><td> </td><td> </td><td> </td><td> </td><td> </td></tr> <tr><td> </td><td> </td><td> </td><td> </td><td> </td><td> </td></tr> <tr><td> </td><td> </td><td> </td><td> </td><td> </td><td> </td></tr> <tr><td> </td><td> </td><td> </td><td> </td><td> </td><td> </td></tr> <tr><td> </td><td> </td><td> </td><td> </td><td> </td><td> </td></tr> <tr><td> </td><td> </td><td> </td><td> </td><td> </td><td> </td></tr> <tr><td> </td><td> </td><td> </td><td> </td><td> </td><td> </td></tr> </tbody> </table>	No.	Revision	Date	By	Chk'd	App'd	ROUGHAN & O'DONOVAN CONSULTING ENGINEERS ARENA HOUSE, ARENA ROAD, SANDYFORD, DUBLIN 18 D18 V8P6, IRELAND	<table border="1" style="width:100%; border-collapse: collapse;"> <tr> <td colspan="6">Project Title</td> <td colspan="6">WEST CLARE RAILWAY GREENWAY SECTION 1: KILRUSH TO KILKEE</td> </tr> <tr> <td colspan="6">Drawing Title</td> <td colspan="6">PROPOSED GREENWAY LAYOUT LOCATION PLAN SHEET 1 OF 1</td> </tr> <tr> <td>Drawing Number</td> <td>Project</td> <td>Originator</td> <td>Volume</td> <td>Location</td> <td>Type</td> <td>Role</td> <td>Number</td> <td>Scale (A1)</td> <td>Date</td> <td>Job No.</td> <td>Rev.</td> </tr> <tr> <td>WCGW - ROD - HGN - S1_ML</td> <td>WCGW - ROD - HGN - S1_ML</td> <td>ROD</td> <td>HGN</td> <td>S1_ML</td> <td>DR</td> <td>CH</td> <td>200000</td> <td>AS SHOWN</td> <td>SEPT 2025</td> <td>21.121</td> <td>P01</td> </tr> <tr> <td colspan="6">Drawn: SC</td> <td colspan="6">Designed: BF</td> </tr> <tr> <td colspan="6">Checked: DN</td> <td colspan="6">Approved: EOC</td> </tr> <tr> <td colspan="6">Status: S0 - Work In Progress</td> <td colspan="6">Scale (A1) AS SHOWN</td> </tr> </table>	Project Title						WEST CLARE RAILWAY GREENWAY SECTION 1: KILRUSH TO KILKEE						Drawing Title						PROPOSED GREENWAY LAYOUT LOCATION PLAN SHEET 1 OF 1						Drawing Number	Project	Originator	Volume	Location	Type	Role	Number	Scale (A1)	Date	Job No.	Rev.	WCGW - ROD - HGN - S1_ML	WCGW - ROD - HGN - S1_ML	ROD	HGN	S1_ML	DR	CH	200000	AS SHOWN	SEPT 2025	21.121	P01	Drawn: SC						Designed: BF						Checked: DN						Approved: EOC						Status: S0 - Work In Progress						Scale (A1) AS SHOWN					
No.	Revision	Date	By	Chk'd	App'd	
Project Title						WEST CLARE RAILWAY GREENWAY SECTION 1: KILRUSH TO KILKEE	
Drawing Title						PROPOSED GREENWAY LAYOUT LOCATION PLAN SHEET 1 OF 1	
Drawing Number	Project	Originator	Volume	Location	Type	Role	Number	Scale (A1)	Date	Job No.	Rev.	
WCGW - ROD - HGN - S1_ML	WCGW - ROD - HGN - S1_ML	ROD	HGN	S1_ML	DR	CH	200000	AS SHOWN	SEPT 2025	21.121	P01	
Drawn: SC						Designed: BF	
Checked: DN						Approved: EOC	
Status: S0 - Work In Progress						Scale (A1) AS SHOWN	

Ordnance Survey Ireland Licence No EN 0006520
 ©Ordnance Survey Ireland/Government of Ireland.

J:\2021\211212121-02_WIP\08 MODEL\01 CAD\01 DWG\01 - PRELIMINARY DESIGN\WCGW-ROD-HGN-S1_ML-DR-CH-20050_(SITE LOCATION).DWG

DO NOT SCALE USE FIGURED DIMENSIONS ONLY