




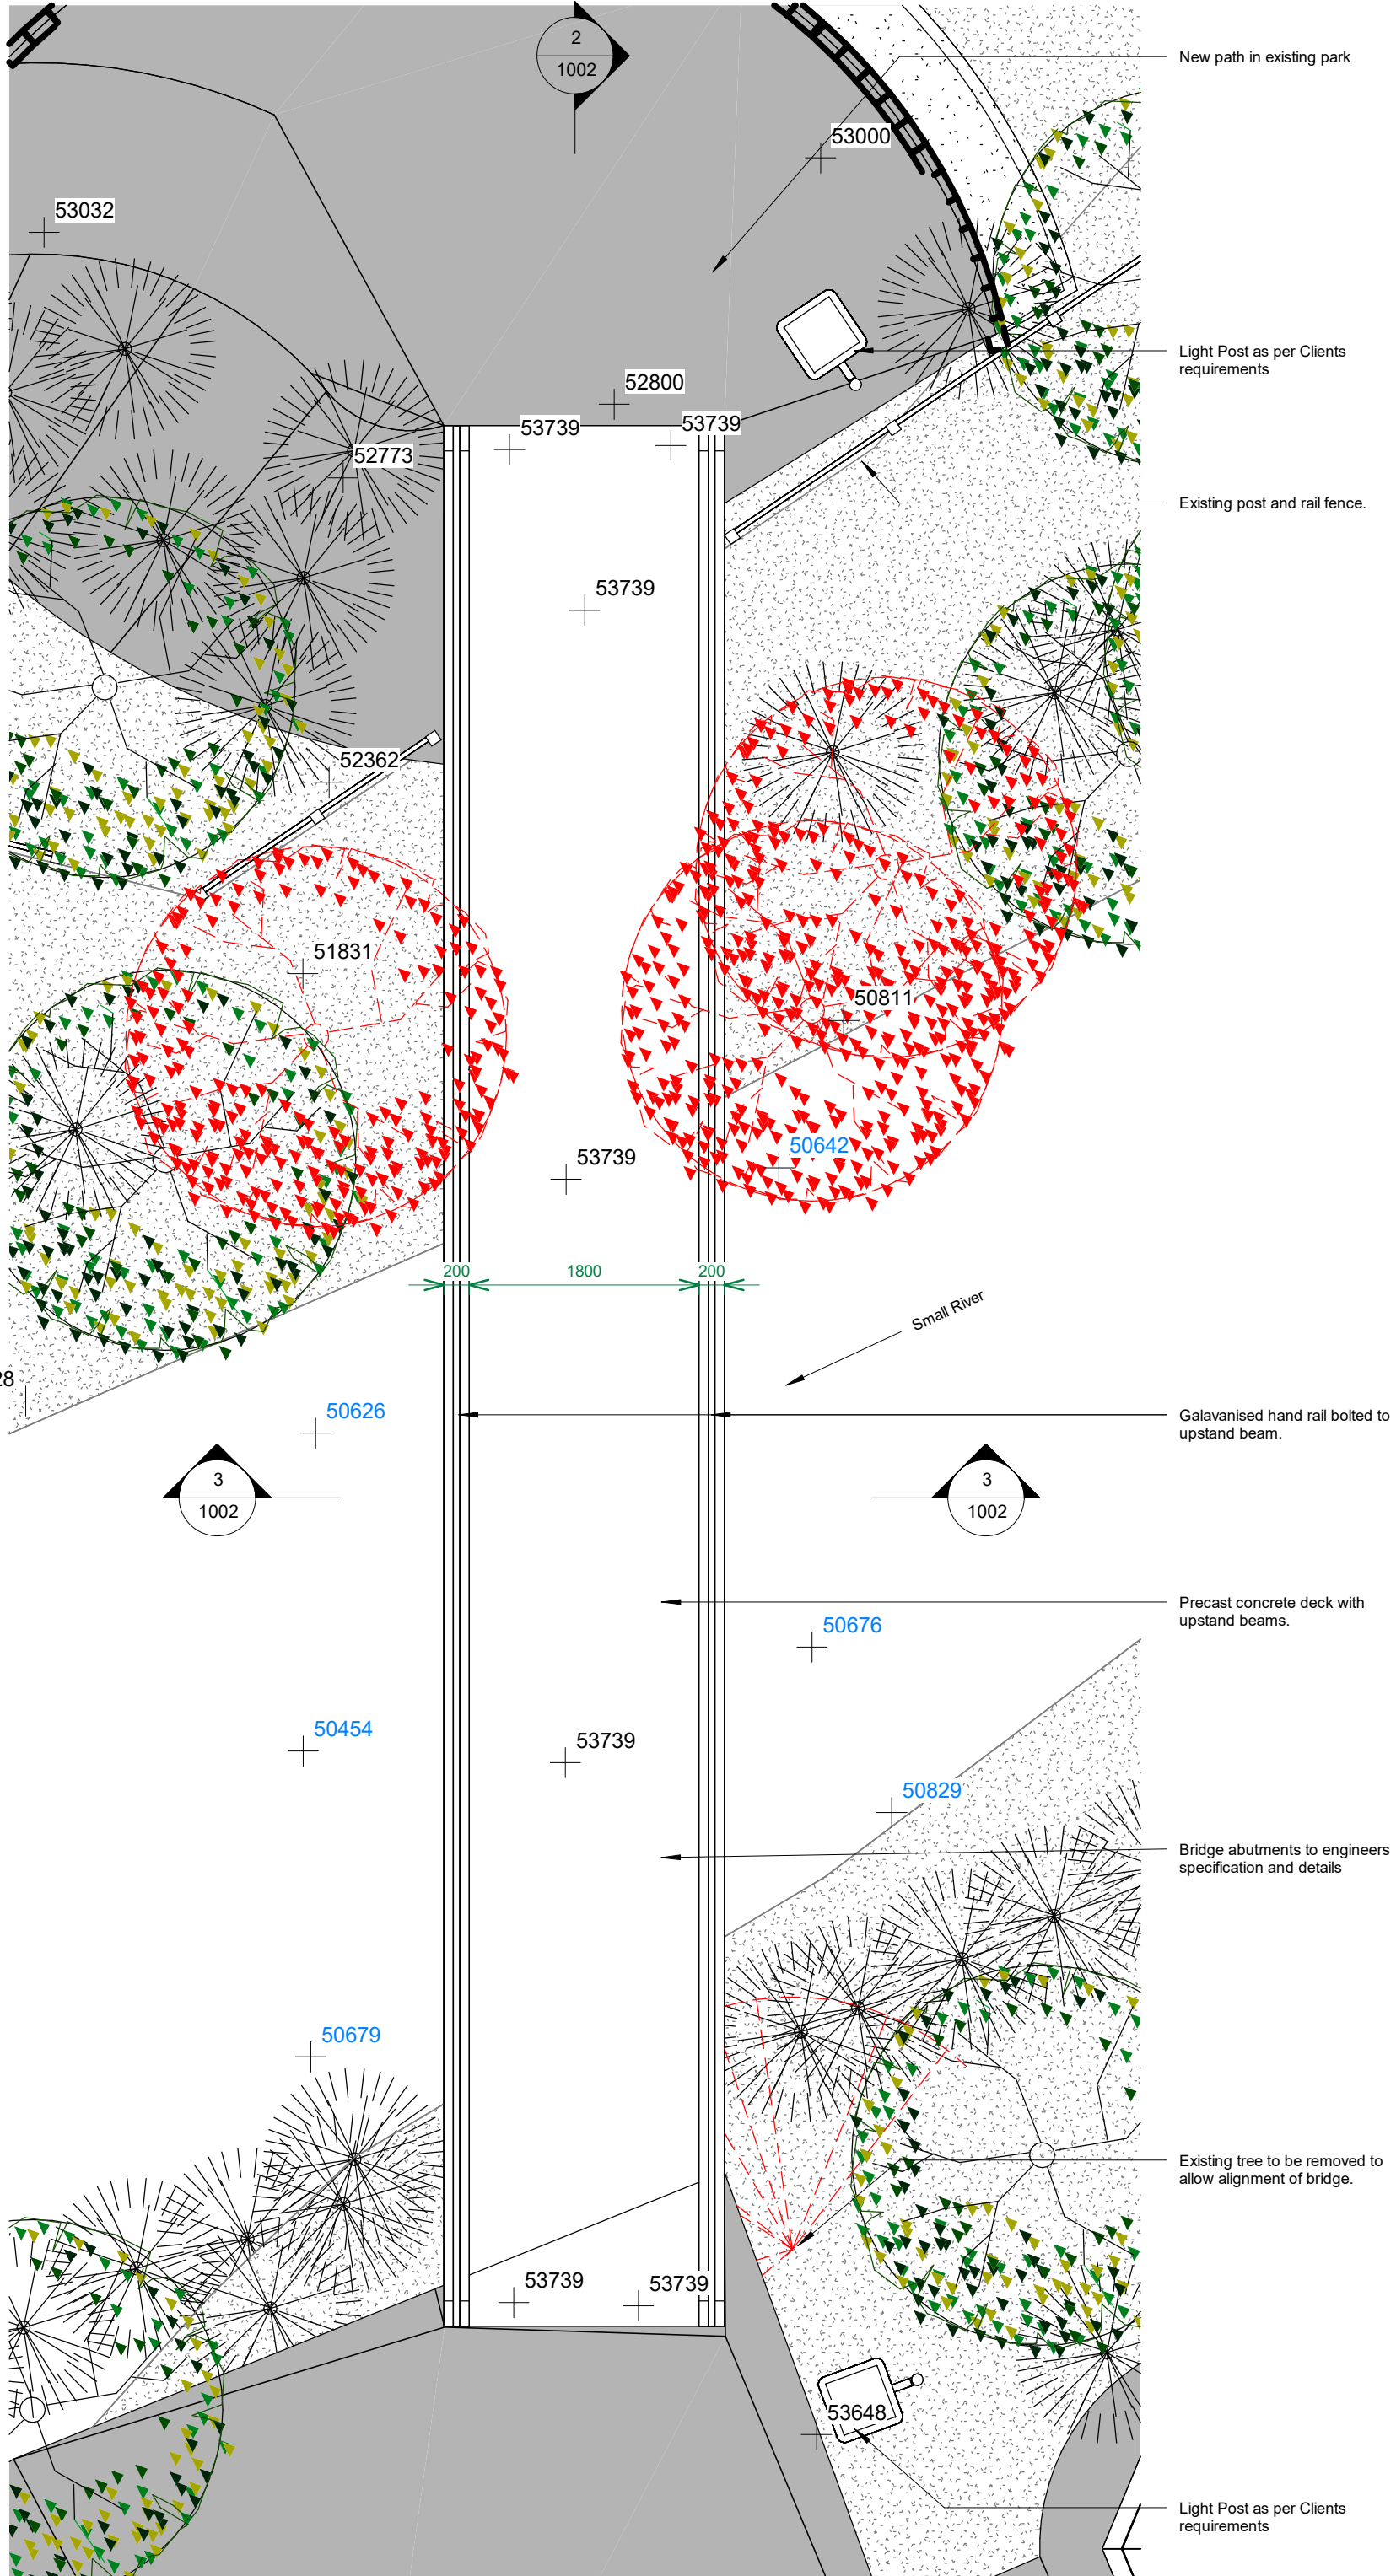


1 Bridge Plan
1 : 50

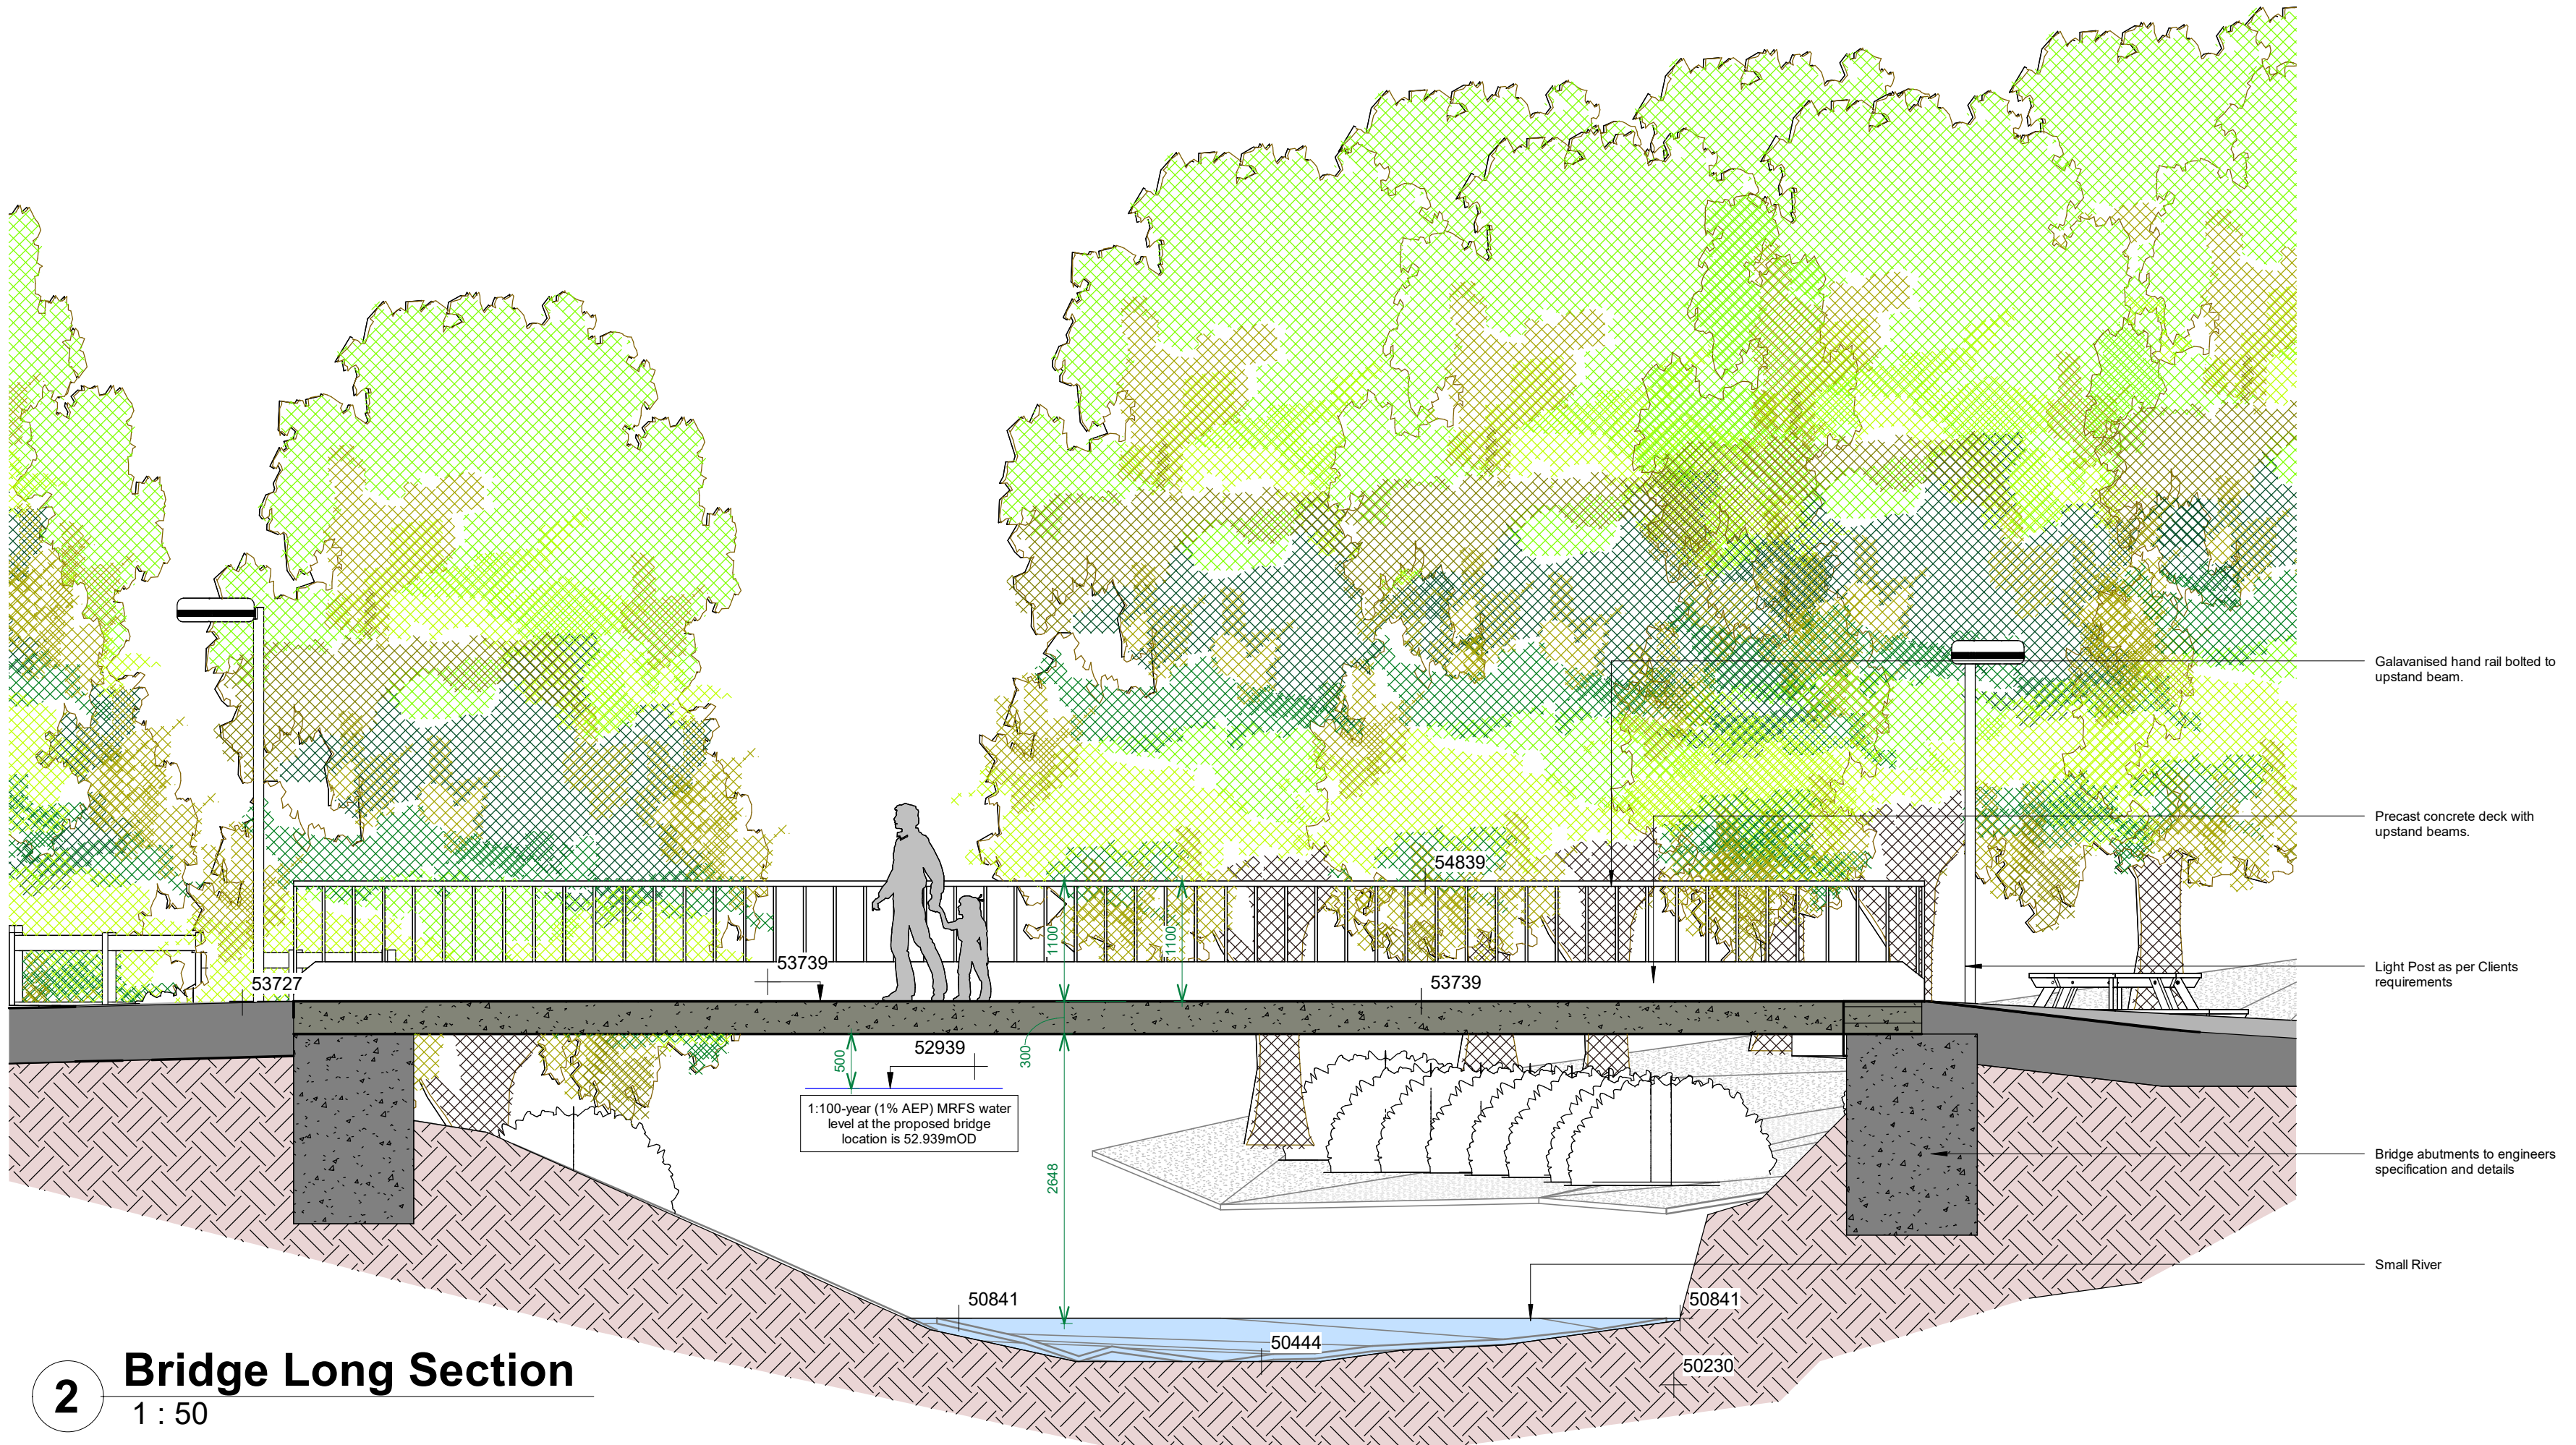

2 Bridge Long Section
1 : 50

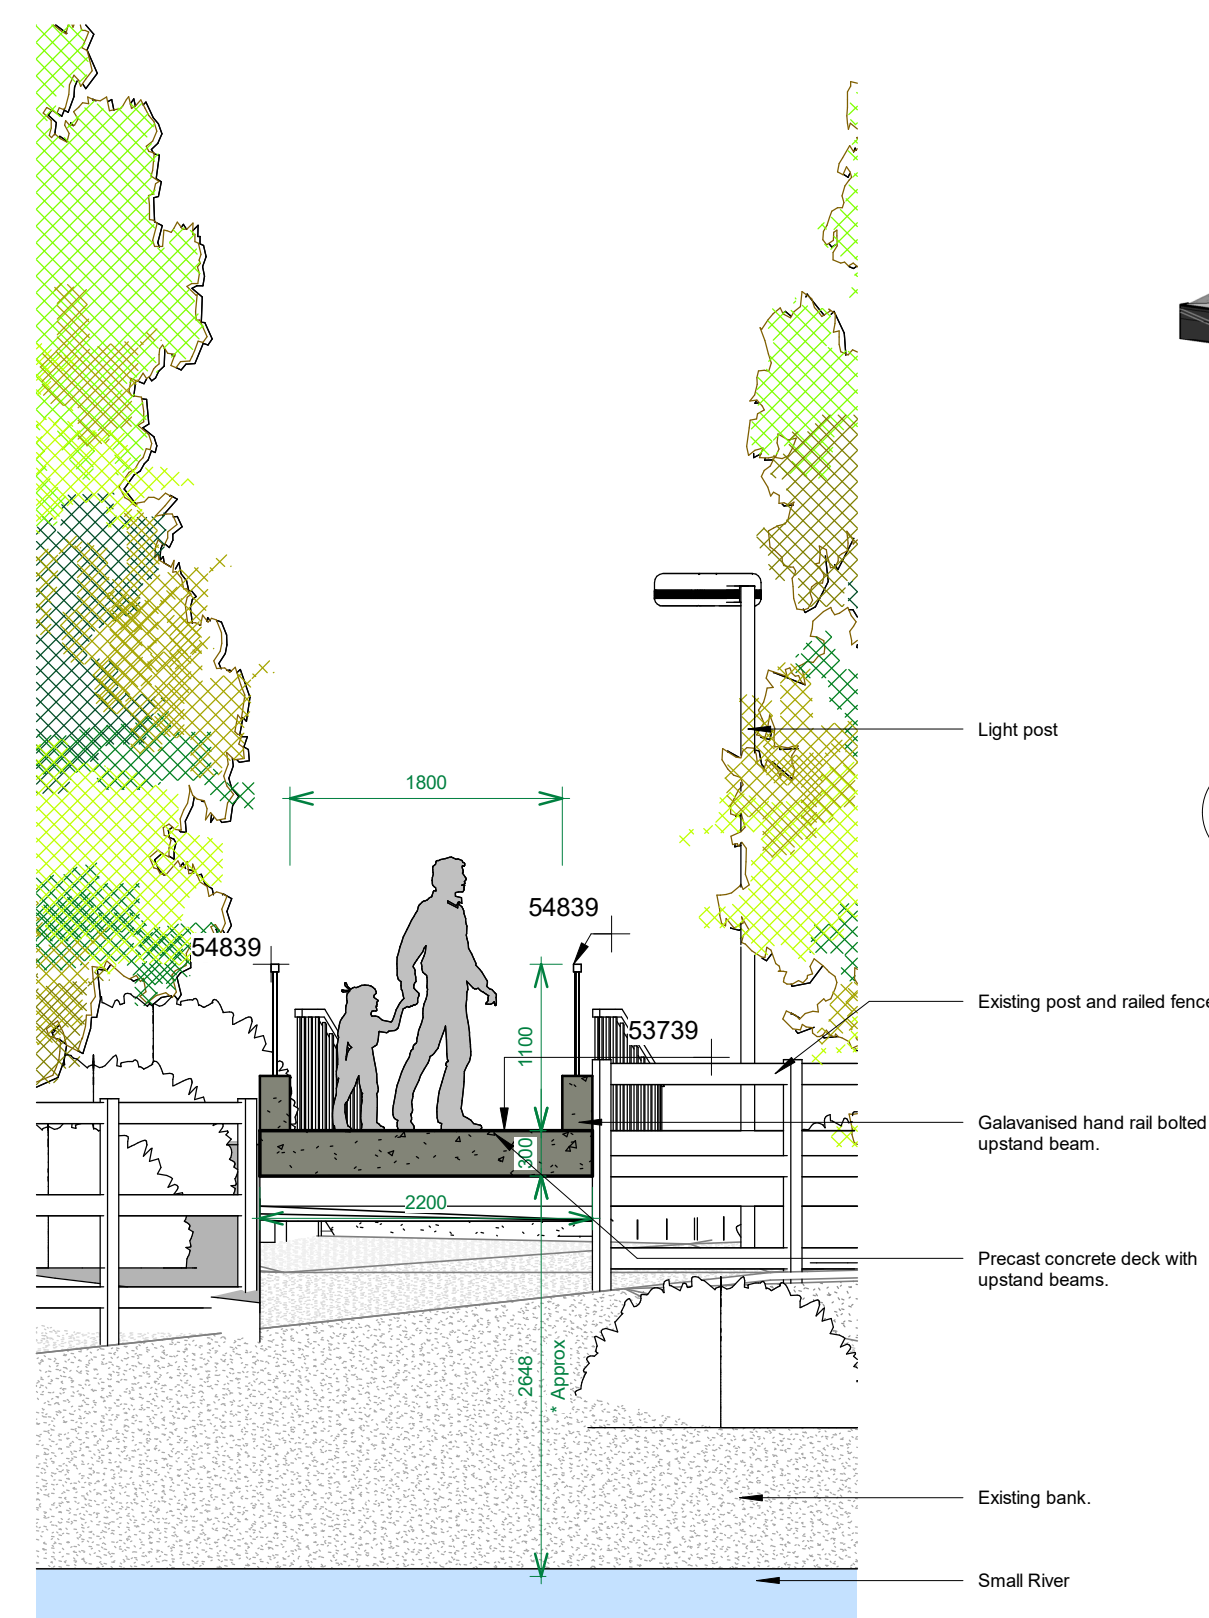

3 Bridge Short Section
1 : 50

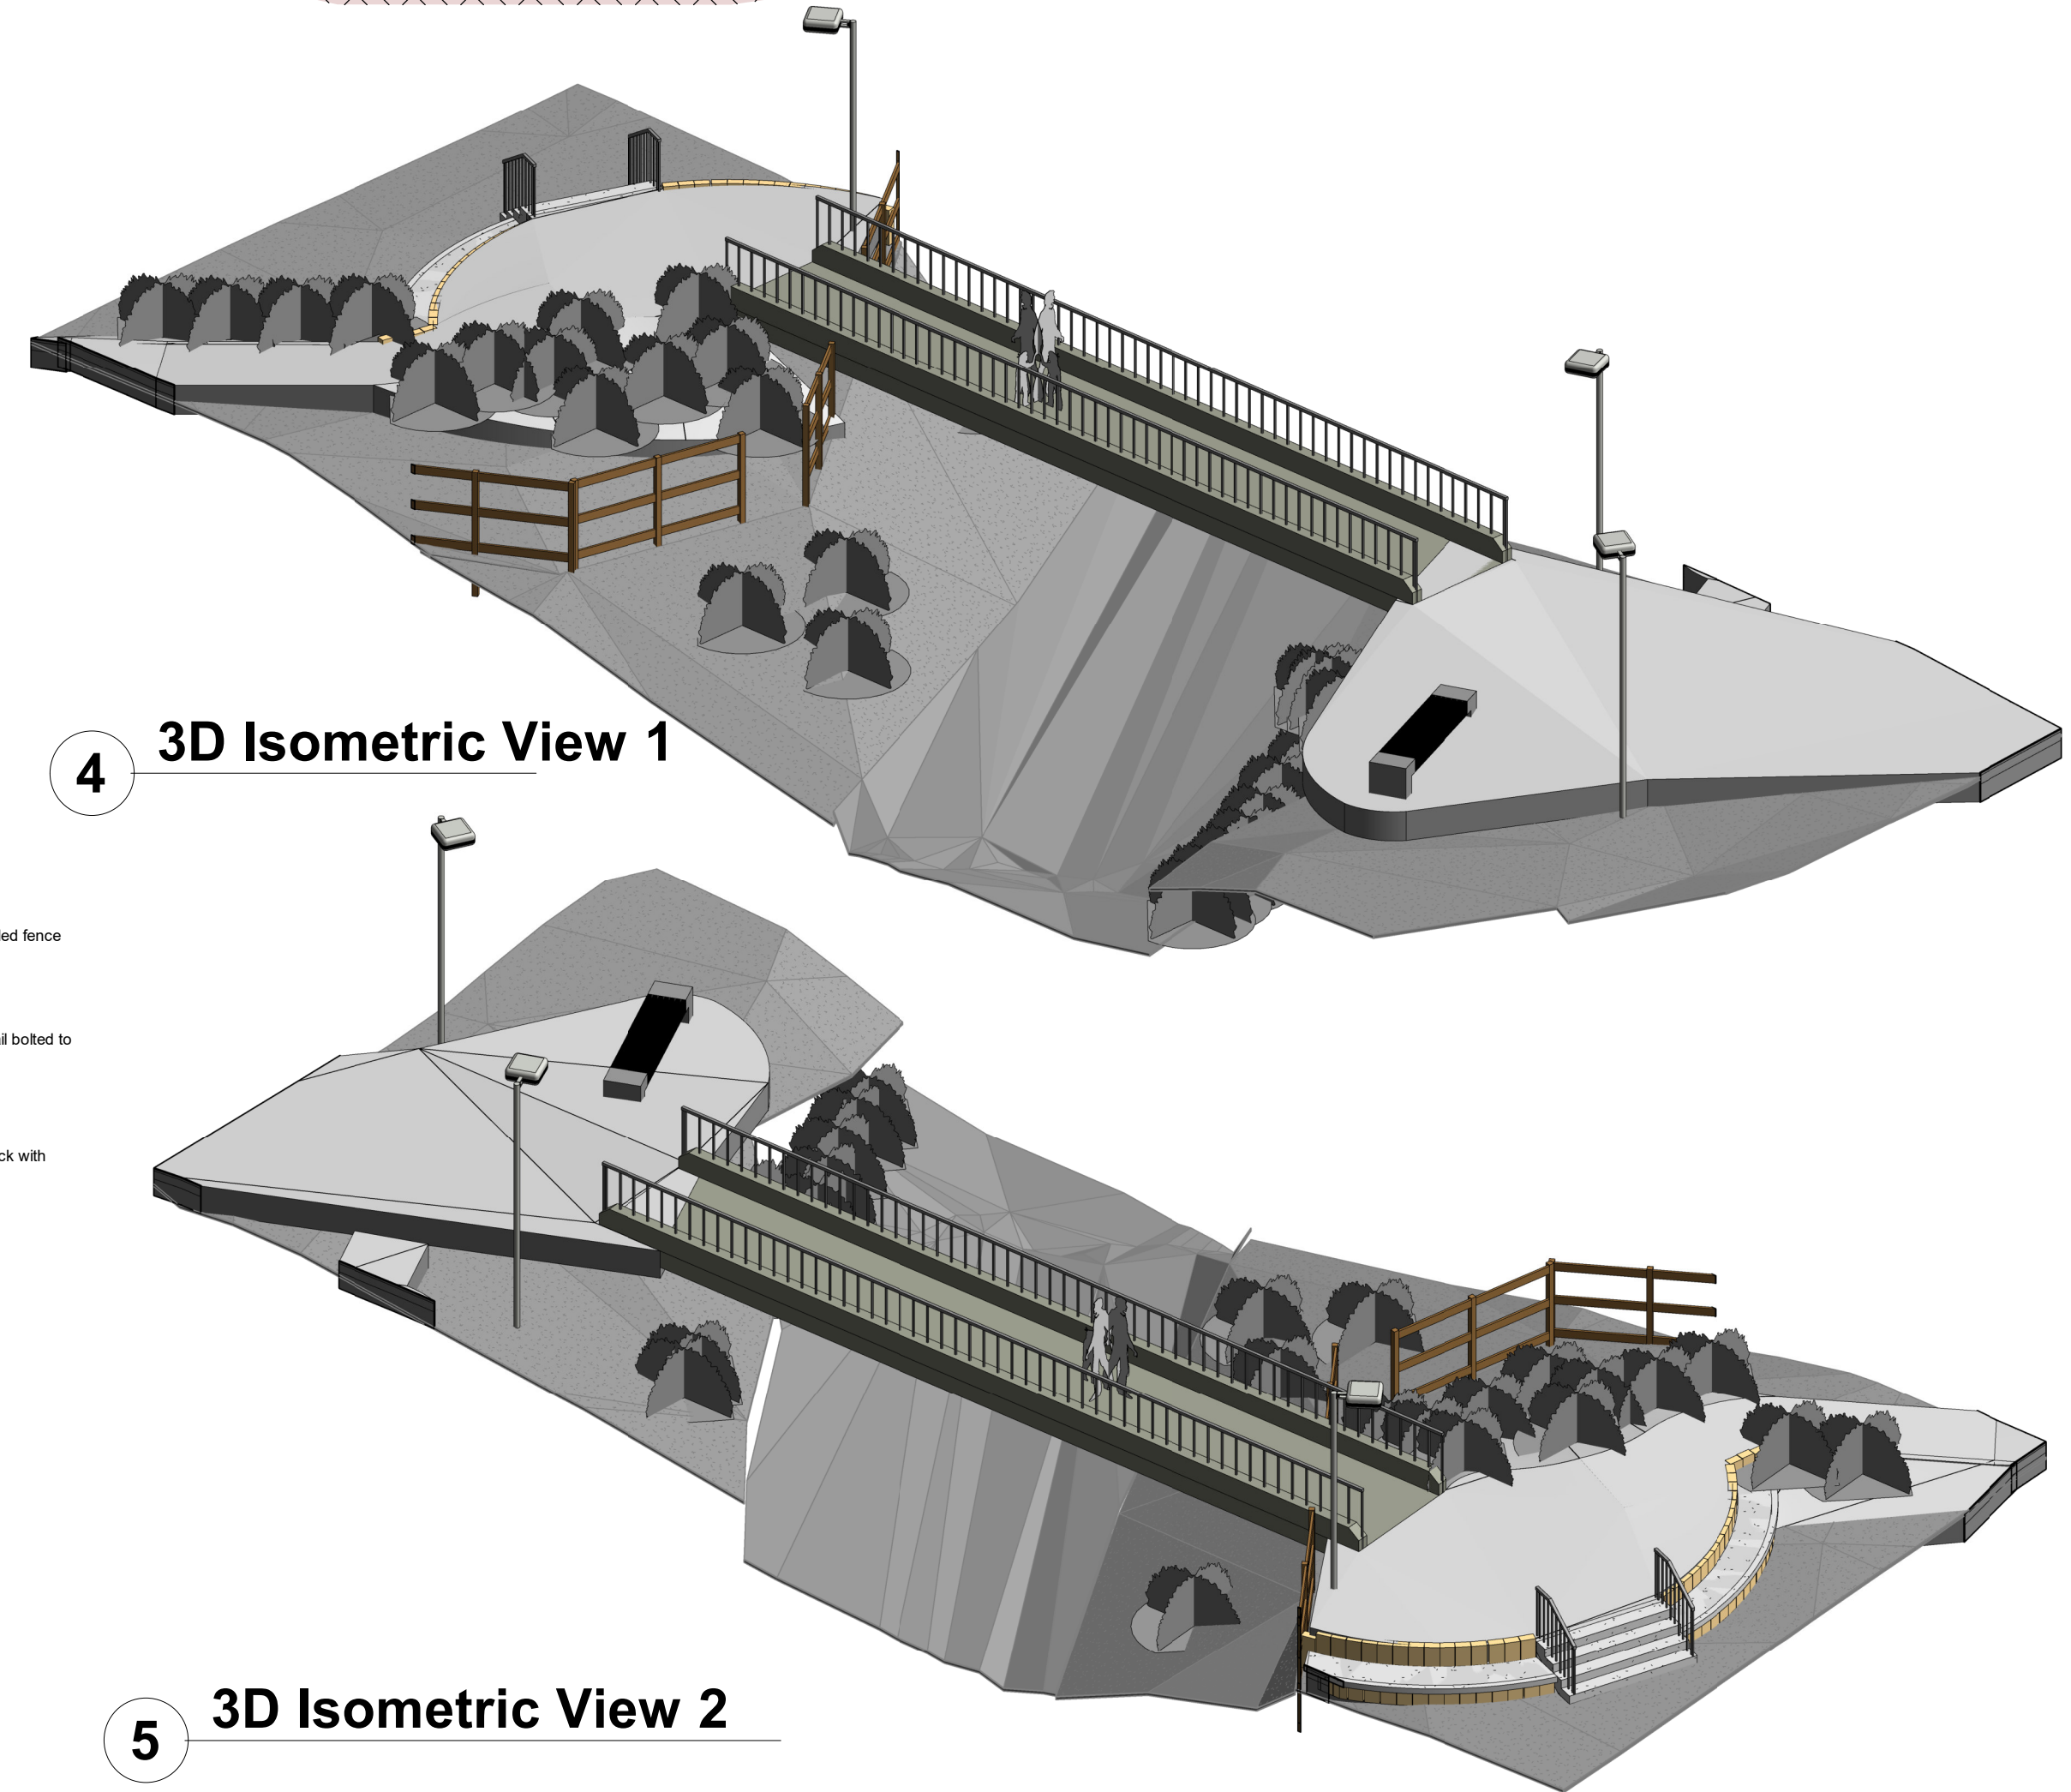

4 3D Isometric View 1

5 3D Isometric View 2

Rev:	Description:	Date:	By:	To:
1	Levels Updated	18/06/25	ZG	ZG
2	Issued for Planning	17/10/25	ZG	ZG

- NOTES:**
1. ALL DRAWINGS SHOULD BE READ IN CONJUNCTION WITH ARCHITECTS PLANS AND SPECIFICATION AND ALL RELEVANT DOCUMENTATION RELATED TO THE CURRENT PROJECT.
 2. ALL RESPONSIBILITY FOR THE DELIVERABLES LIES WITH CLIENT AND RELEVANT APPOINTED PARTIES.
 3. DO NOT SCALE FROM DRAWINGS.
 4. ALL DIMENSIONS IN S.I. UNITS UNO.

 **Comhairle Contae Thiobraid Árann**
Tipperary County Council

WILL MC GARRY & ASSOCIATES
ENGINEERS
15 MARY STREET CLONMEL

PHONE: 052 6181828 MOBILE: 086 2737455 EMAIL: INFO@WMAA.IE

Planning	REV: 2
----------	--------

Tipperary County Council

Newport Path Upgrade and Bridge

Bridge Plan and Sections

Project number:	7766
Date:	12/06/25
Drawn by:	ZG
Checked by:	ZG
Scale @ A1:	1 : 50
Sheet No:	7766- WMA- ZZ- DR- A- 1002