



2B4P-Apartment
x 6
Balcony orientation and elevation layout varies.

1 OCS -Proposed Level02 Unit 01
1 : 50

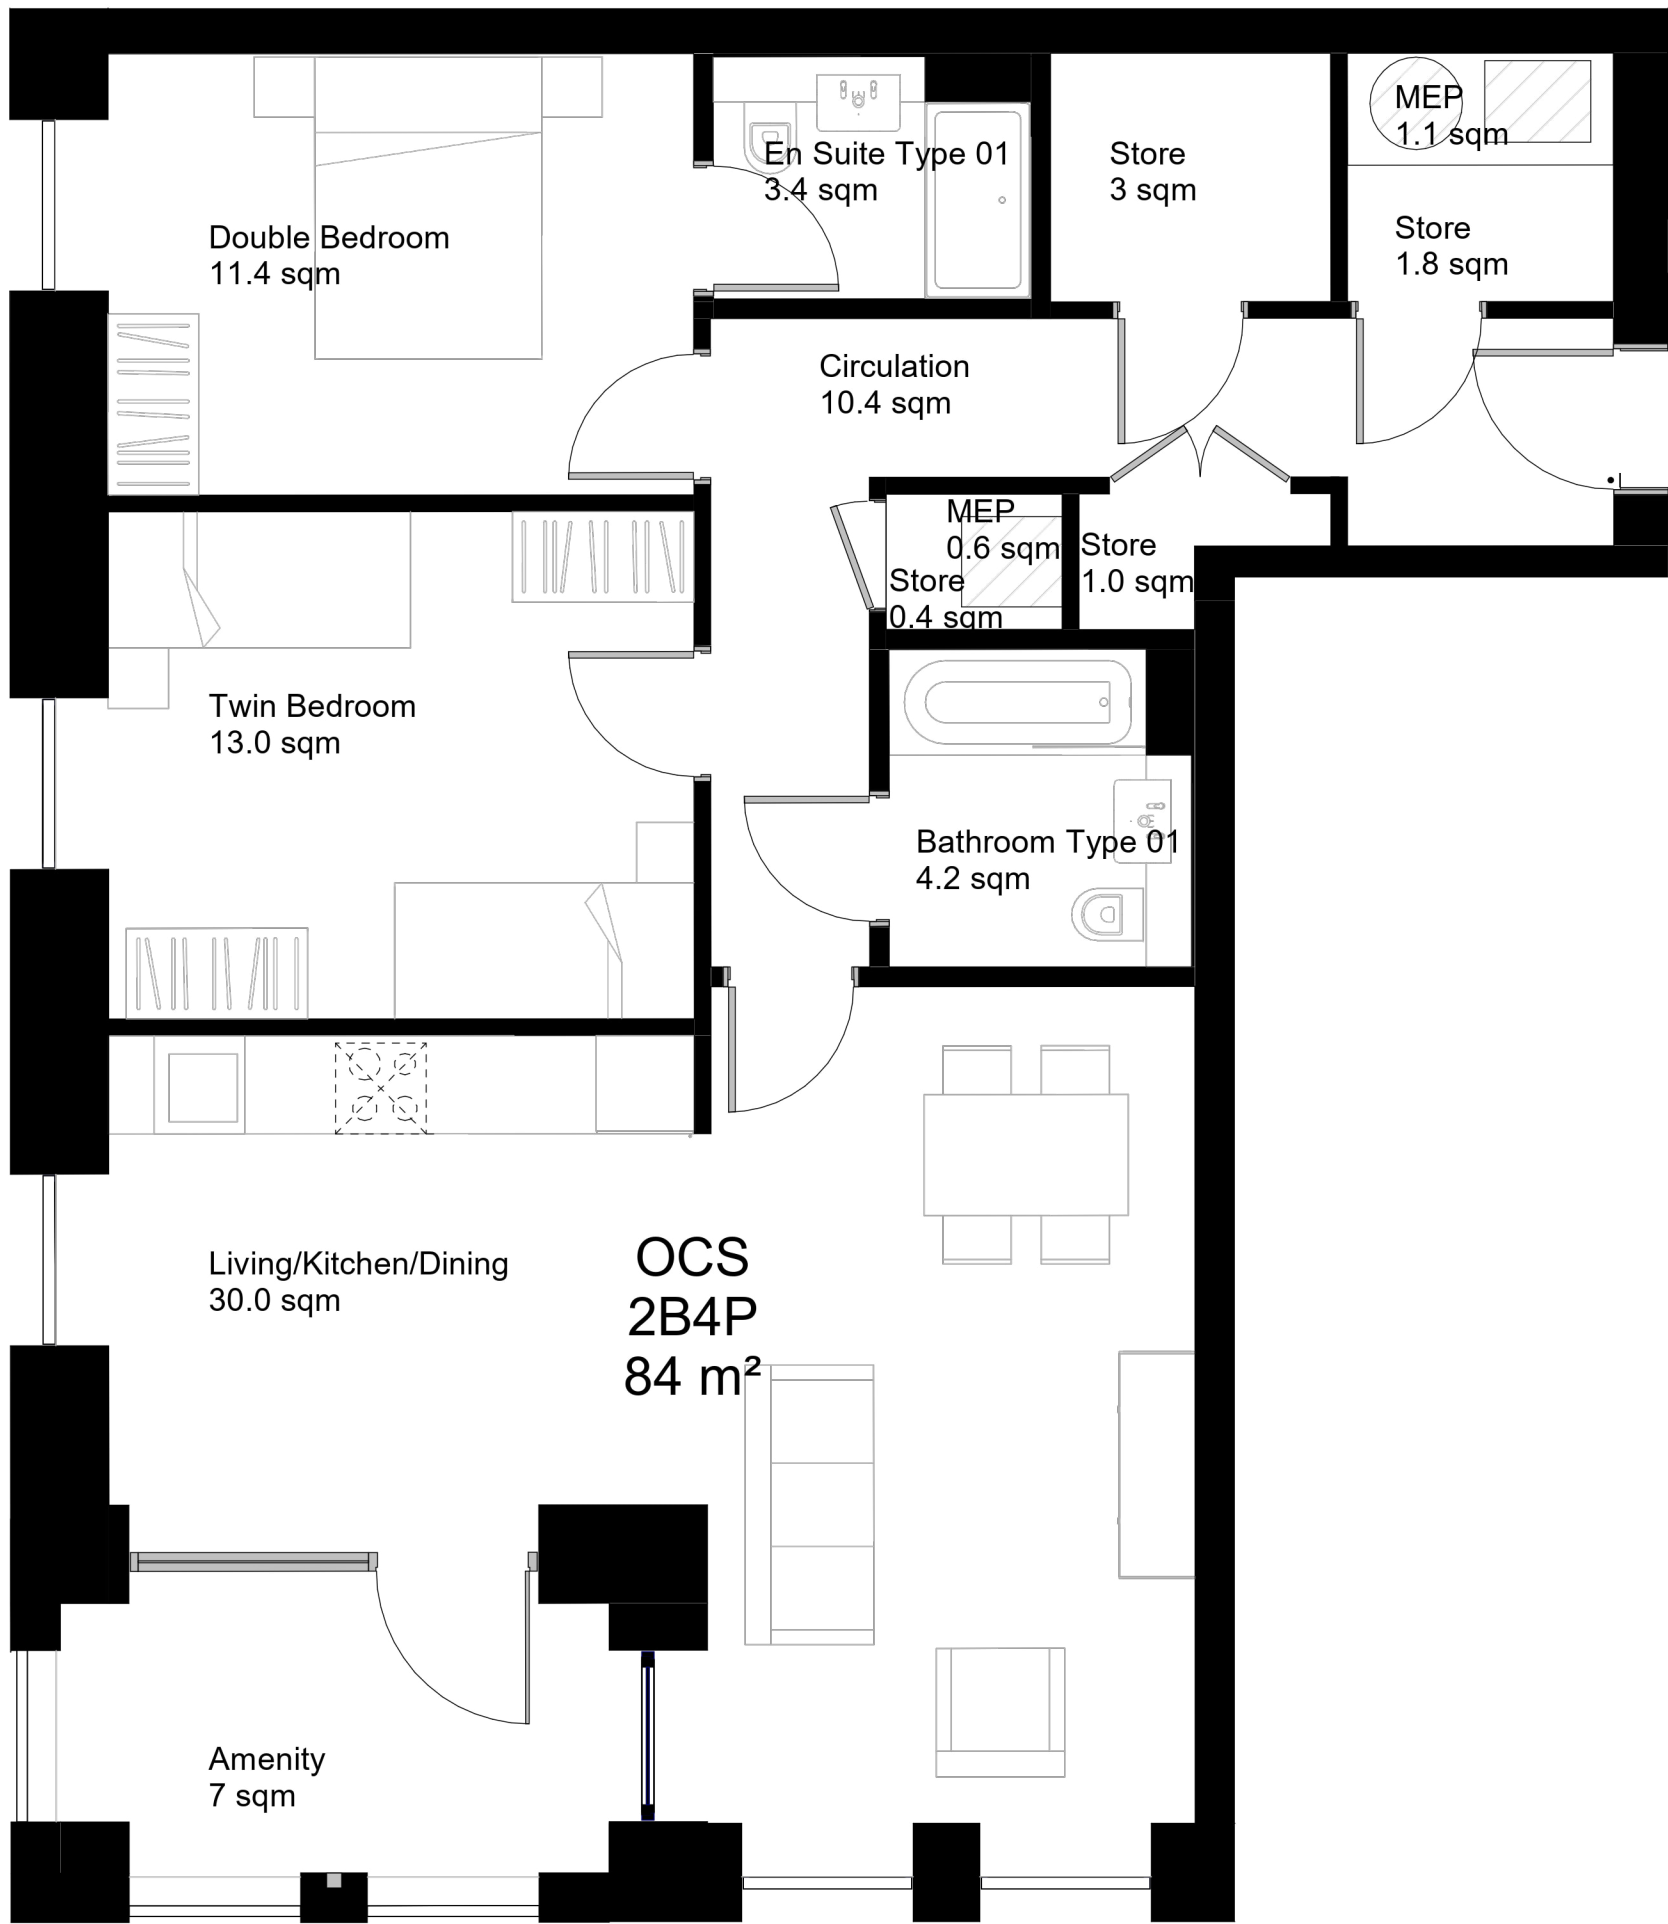

2 OCS -Proposed Level02 Unit 02
1 : 50



2B4P-Apartment
x 6
Balcony orientation and elevation layout varies.

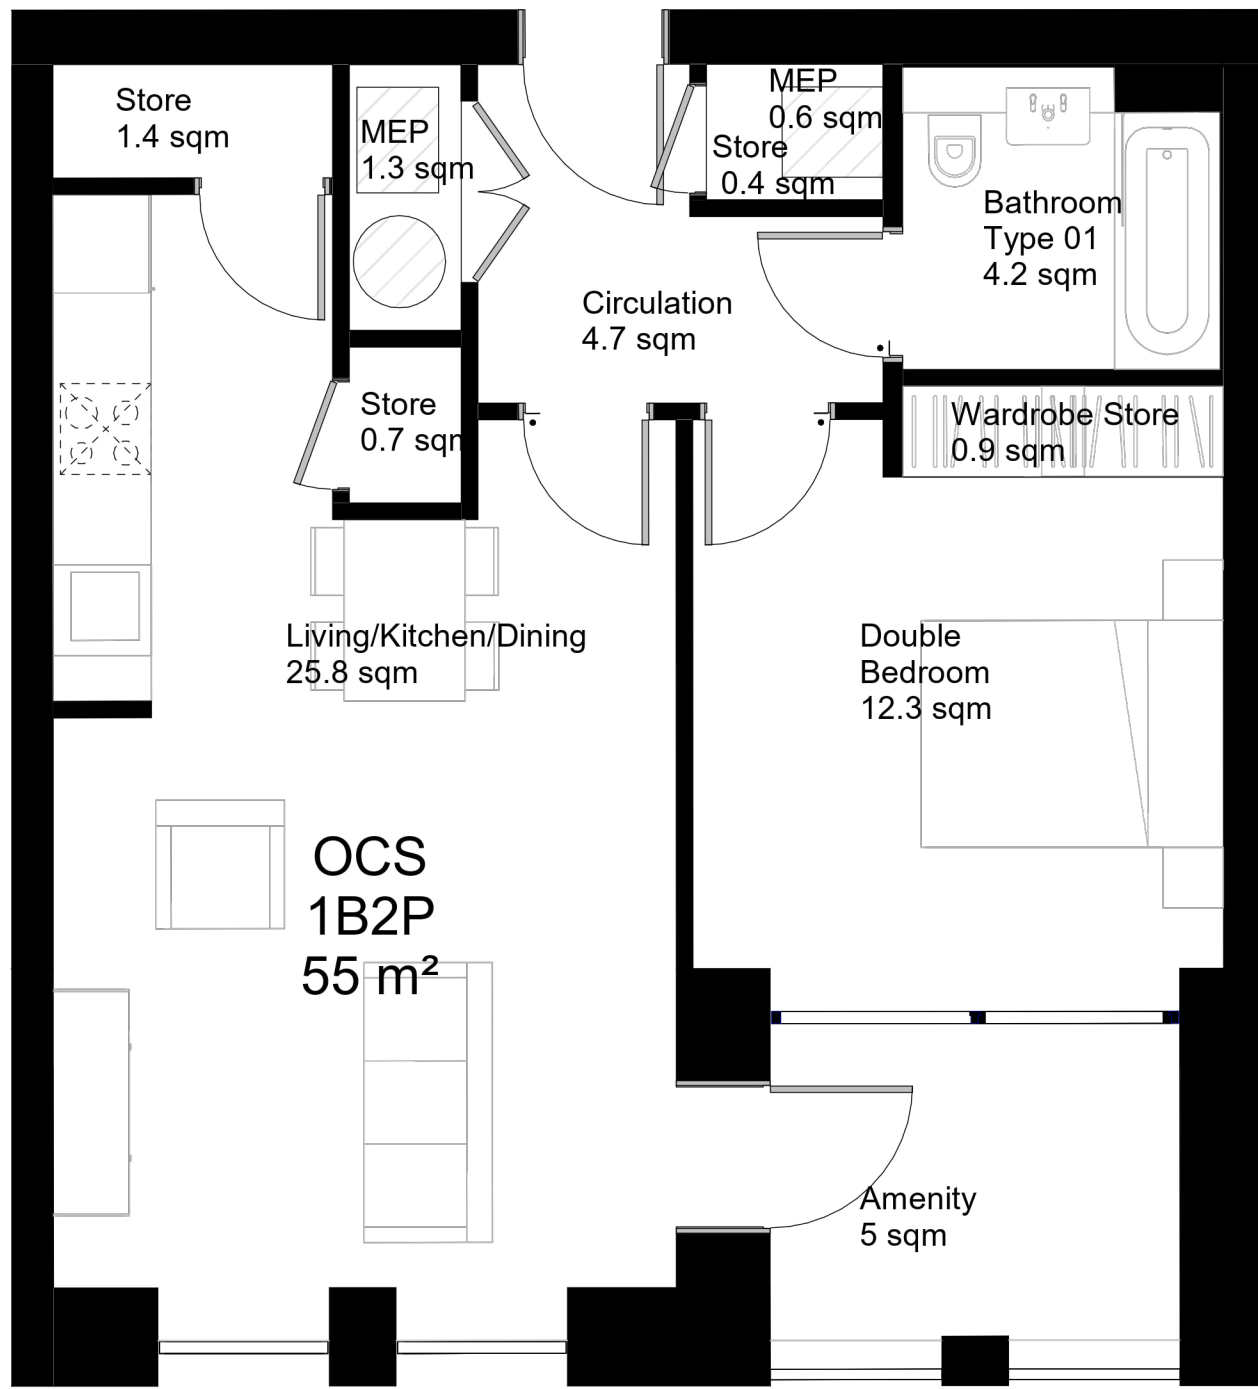

3 OCS -Proposed Level02 Unit 03
1 : 50

1B2P-Apartment
x 9

NOTES:
Dimensions are not to be scaled from this drawing.
Drawing only to be used for the purposes it was issued for.
Landscape, public realm and neighbouring buildings shown indicatively.
Existing building plans and elevations are based on survey information drawings received on 11.09.2020
GEO DATA-Measured Buildings Survey (Blocks 1-14)

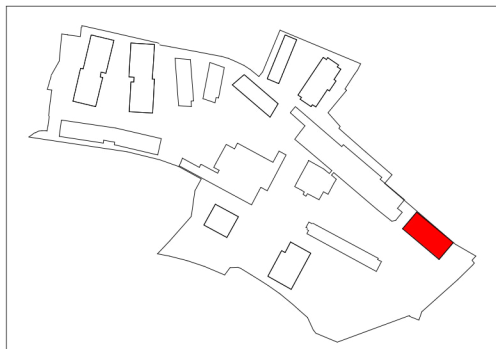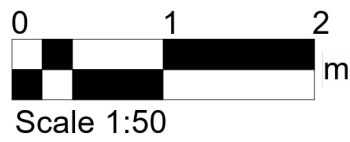

FelldenCleggBradleyStudios
LLP

London Office
Tottenham Street
London
W1T 4RG

t +44 20 7323 5737
e london@fcbstudios.com

Rev	Status
P01	Planning Issue

Date
06.10.25

Job/Drawing No
CRQMP-FCBS-06-ZZ-DR-AA-0441 P01

Cleaves Limerick
OCS-Unit Types - Residential

Revision

Status

Scale	1 : 50@A1	Drawn	London	FCBS project no 2027
Date	01/08/2025	Checked	GW	

Do not scale

All dimensions to be checked on site