


1 SALESIANS -Proposed SALESIANS UNIT 01  
1 : 50

2B4P-Apartment  
x 70  
End gable window openings and private amenity position varies



2 SALESIANS -Proposed SALESIANS UNIT 02  
1 : 50



1B2P-Apartment  
x 48  
Private amenity position varies

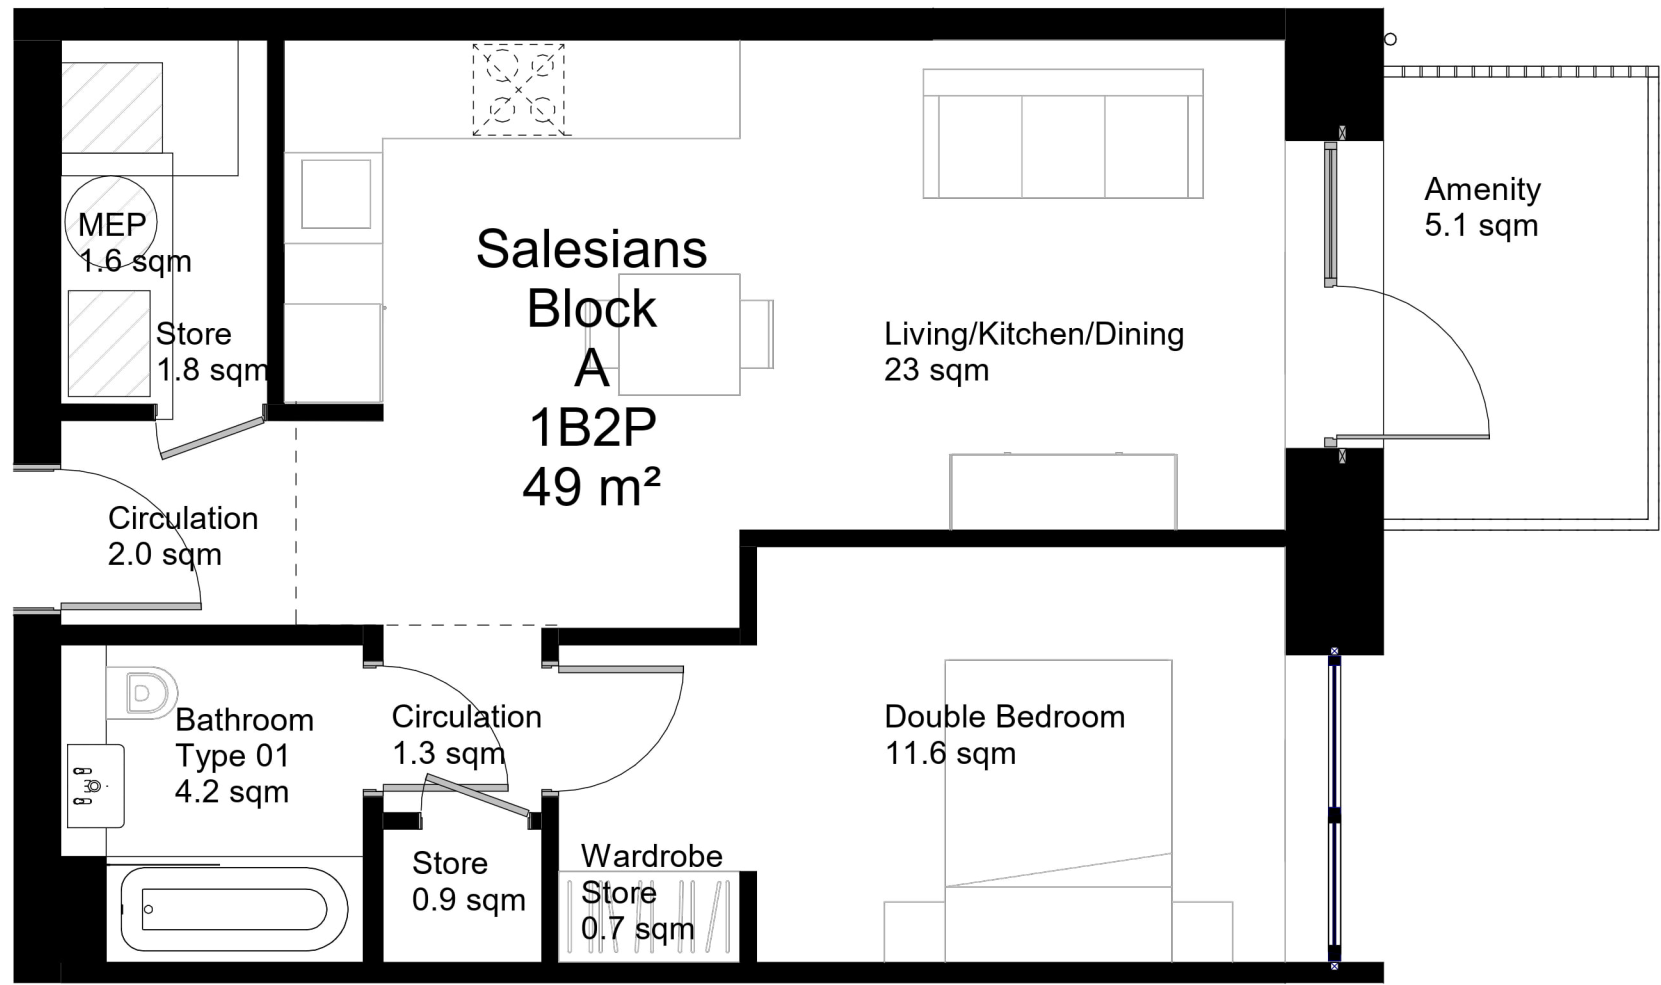

3 SALESIANS -Proposed SALESIANS UNIT 03  
1 : 50

1B2P-Apartment  
x 28  
Private amenity position varies

NOTES:  
Dimensions are not to be scaled from this drawing.  
Drawing only to be used for the purposes it was issued for.  
Landscape, public realm and neighbouring buildings shown indicatively.  
Existing building plans and elevations are based on survey information drawings received on 11.09.2020  
GEO DATA-Measured Buildings Survey (Blocks 1-14)

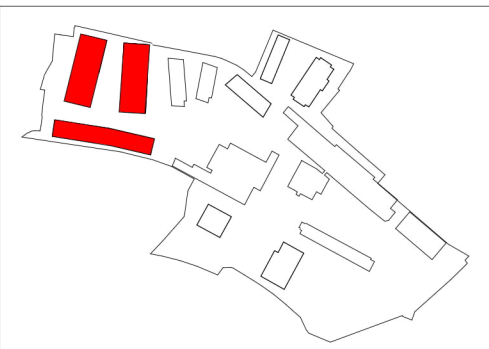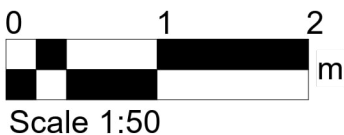

FeildenCleggBradleyStudios  
LLP  
  
London Office  
Tottenham Street  
London  
W1T 4RG  
  
t +44 20 7323 5737  
e london@fcbstudios.com

Rev Status  
P01 Planning Issue

Date  
06.10.25

Job/Drawing No  
CRQMP-FCBS-04-ZZ-DR-AA-0431 P01  
Revision  
Status

Cleeves Limerick  
SALESIANS-Unit Types - Residential

Scale 1 : 50@A1  
Date 01/08/2025  
Drawn London  
Checked GW  
FCBS project no 2027

Do not scale All dimensions to be checked on site