

1 Demolition - Site Section 01A



Demolition - Site Section 02B

NOTES:
Dimensions are not to be scaled from this drawing.


Drawing only to be used for the purposes it was issued for.


Landscape, public realm and neighbouring buildings shown indicatively.

Existing building plans and elevations are based on survey information drawings received on 11.09.2020 GEODATA-Measured Buildings Survey (Blocks 1-14)

0 4 8 m Scale 1:200 FeildenCleggBradleyStudios
bucholzmcevoyARCHITECTS

Mitchell + Associates

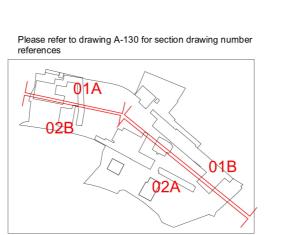

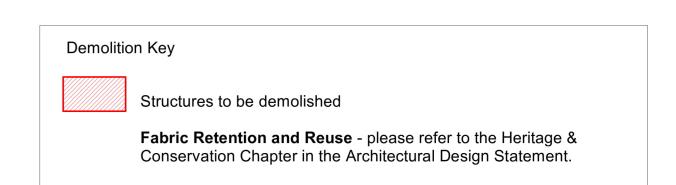

Feil**denCle**ggBradl**eyStu**dios LLP

London Office
Tottenham Street
London
W1T 4RG

t +44 20 7323 5737 e london@fcbstudios.com Rev Status
P01 Planning Issue

Date Job/Drawing No Revision
06.10.25 CRQMP-FCBS-ZZ-ZZ-DR-AA-0132 P01
Closves Limerick Status

Cleeves Limerick

Demolition Strategy-Site Sections 2 of 4

Scale As indicated@A0 Drawn London
Date 05/01/25 Checked JS / GW FCBS project no 2027

Do not scale All dimensions to be checked on site