

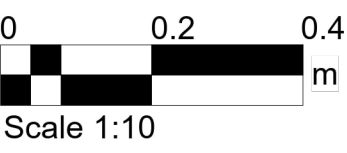



1 OCS Curtilage Wall Opening Section
1 : 10

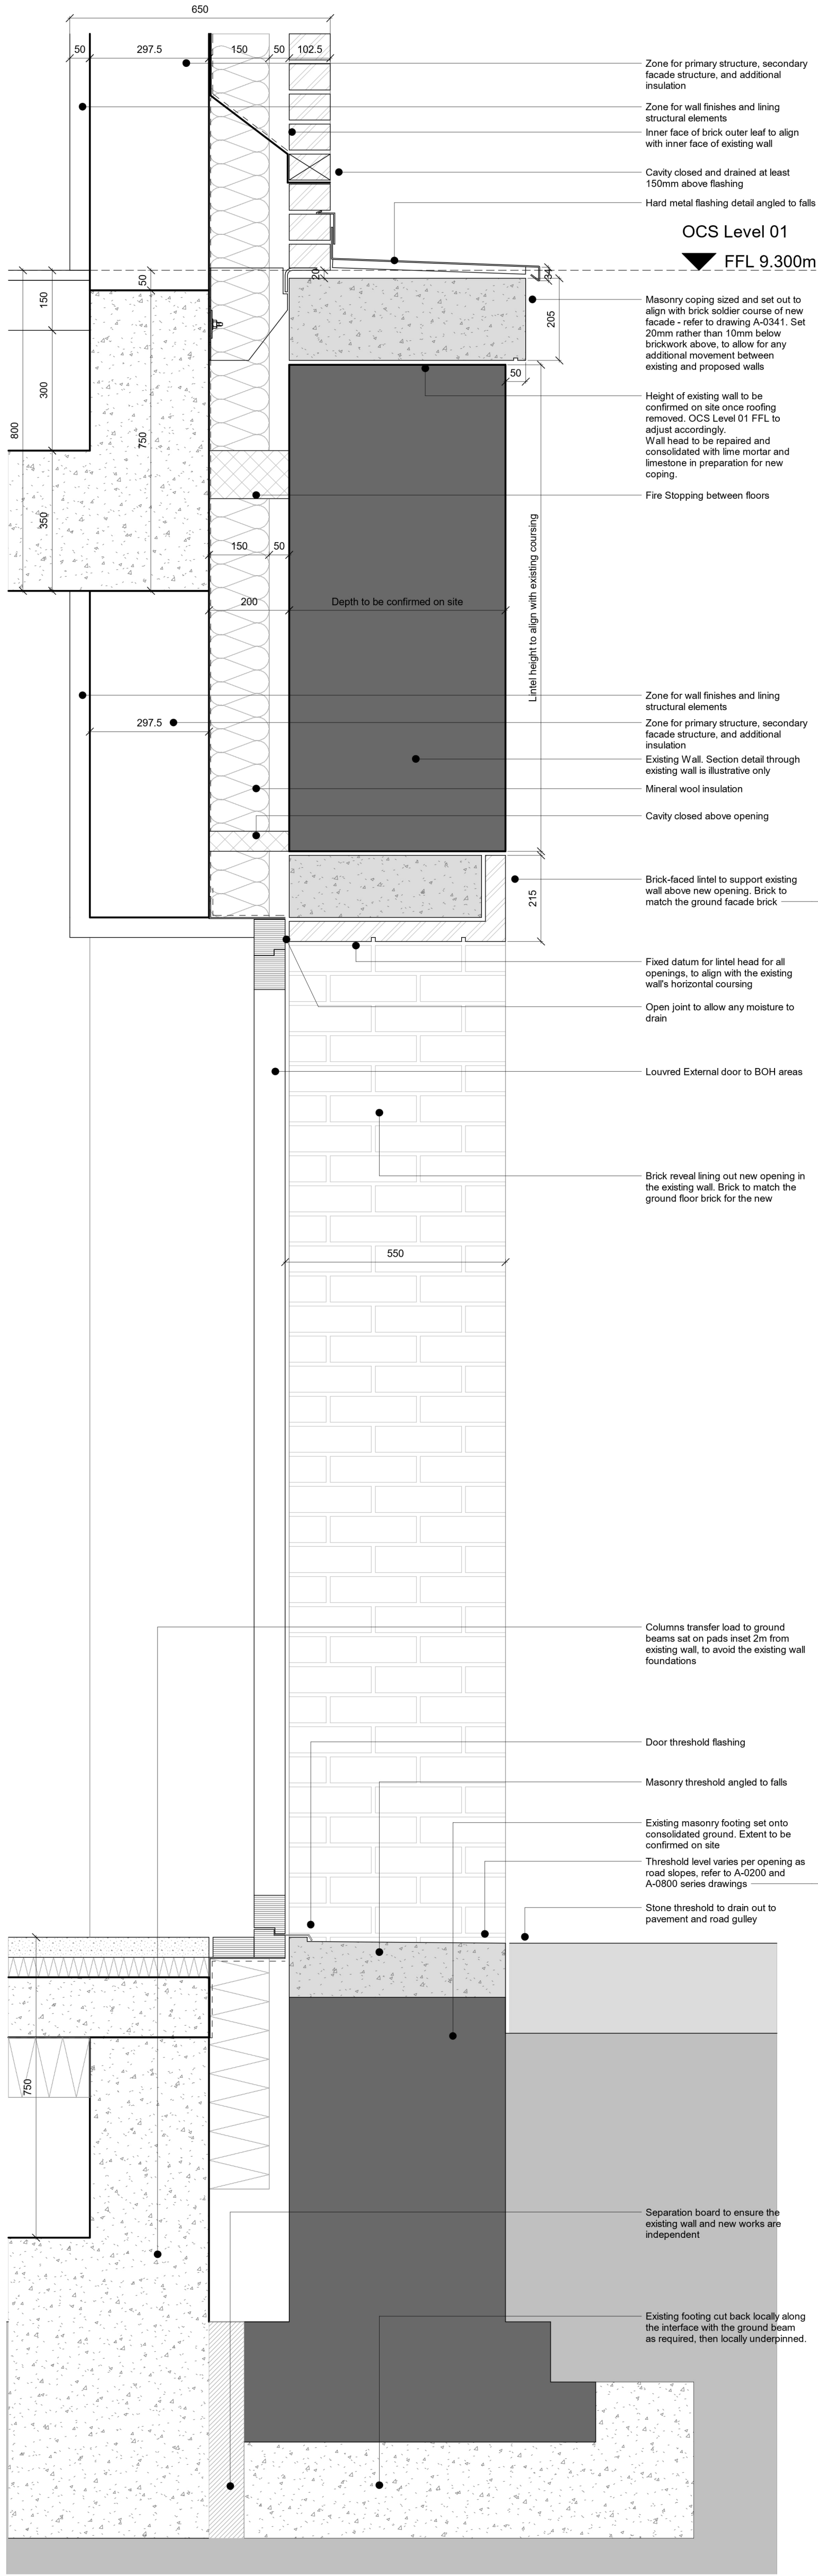


NOTES:
Dimensions are not to be scaled from this drawing.
Drawing only to be used for the purposes it was issued for.
Landscape, public realm and neighbouring buildings shown indicatively.
Existing building plans and elevations are based on survey information drawings received on 11.08.2020
GEODATA-Measured Buildings Survey (Blocks 1-14)

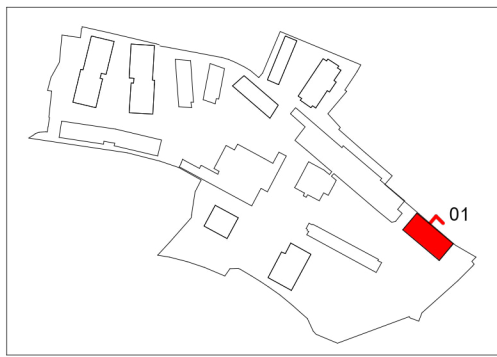

2 OCS - Curtilage Wall Opening Elevation
1 : 10

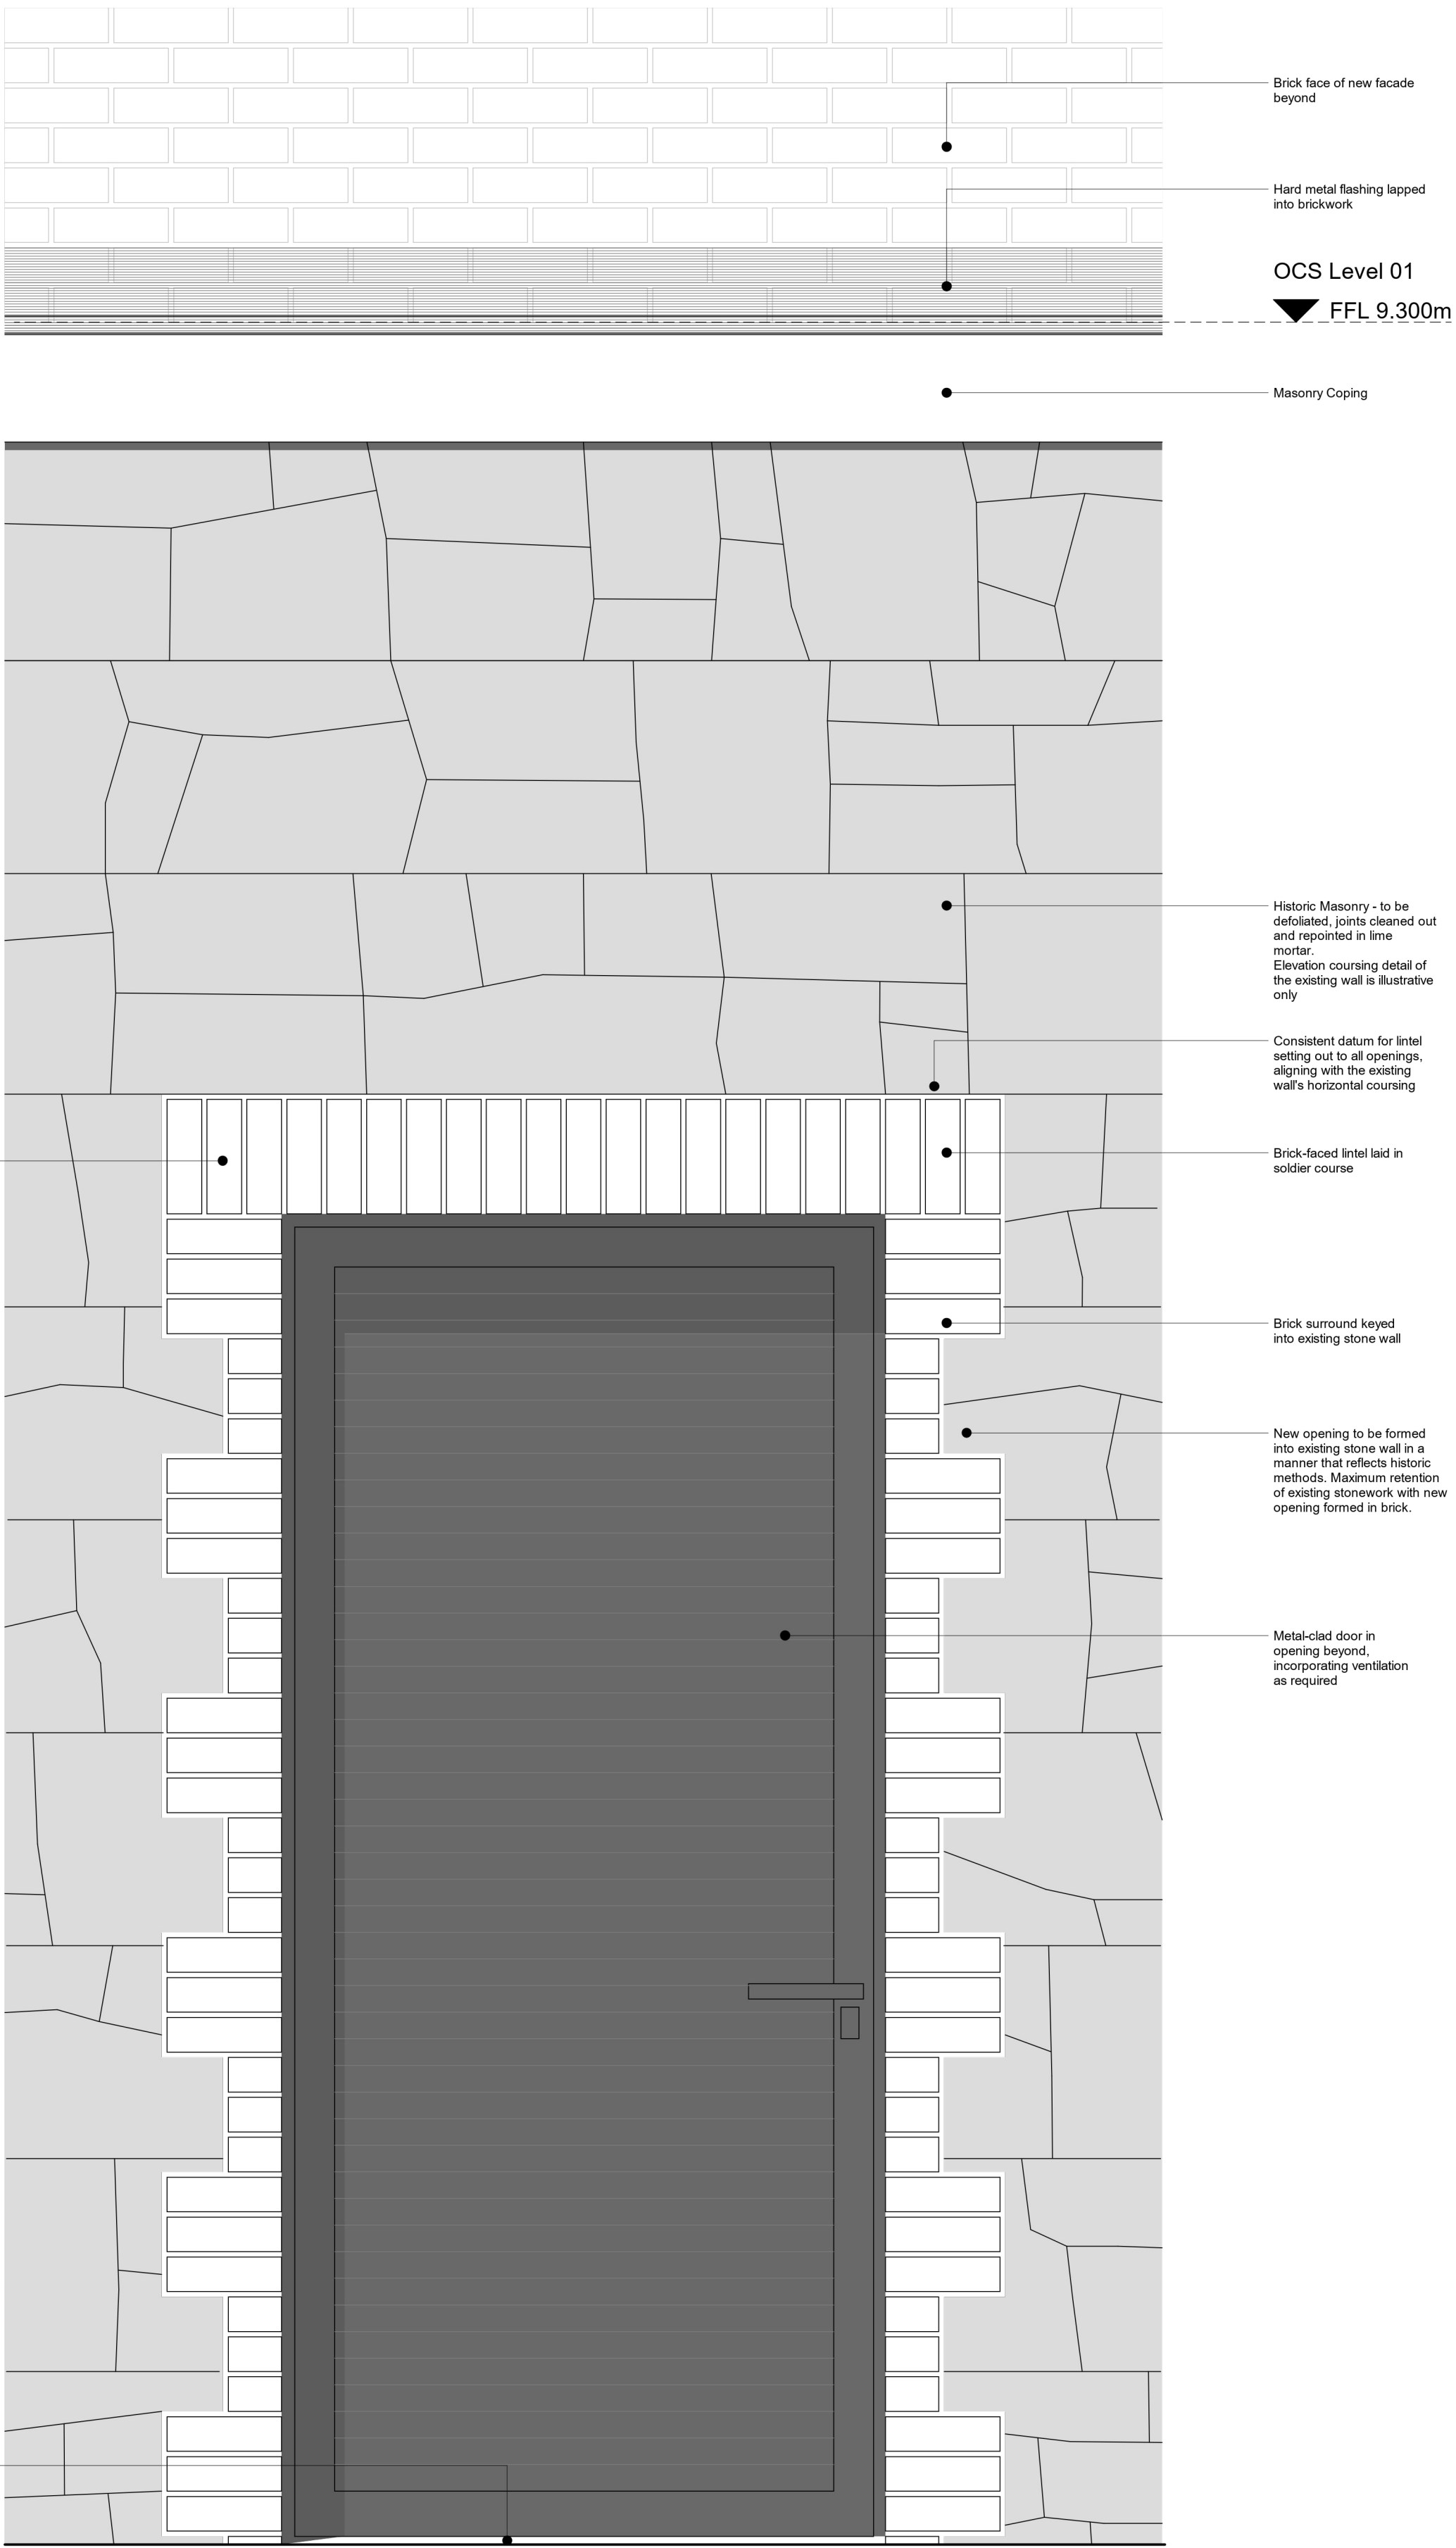

3 OCS - Curtilage Wall Opening Plan
1 : 10

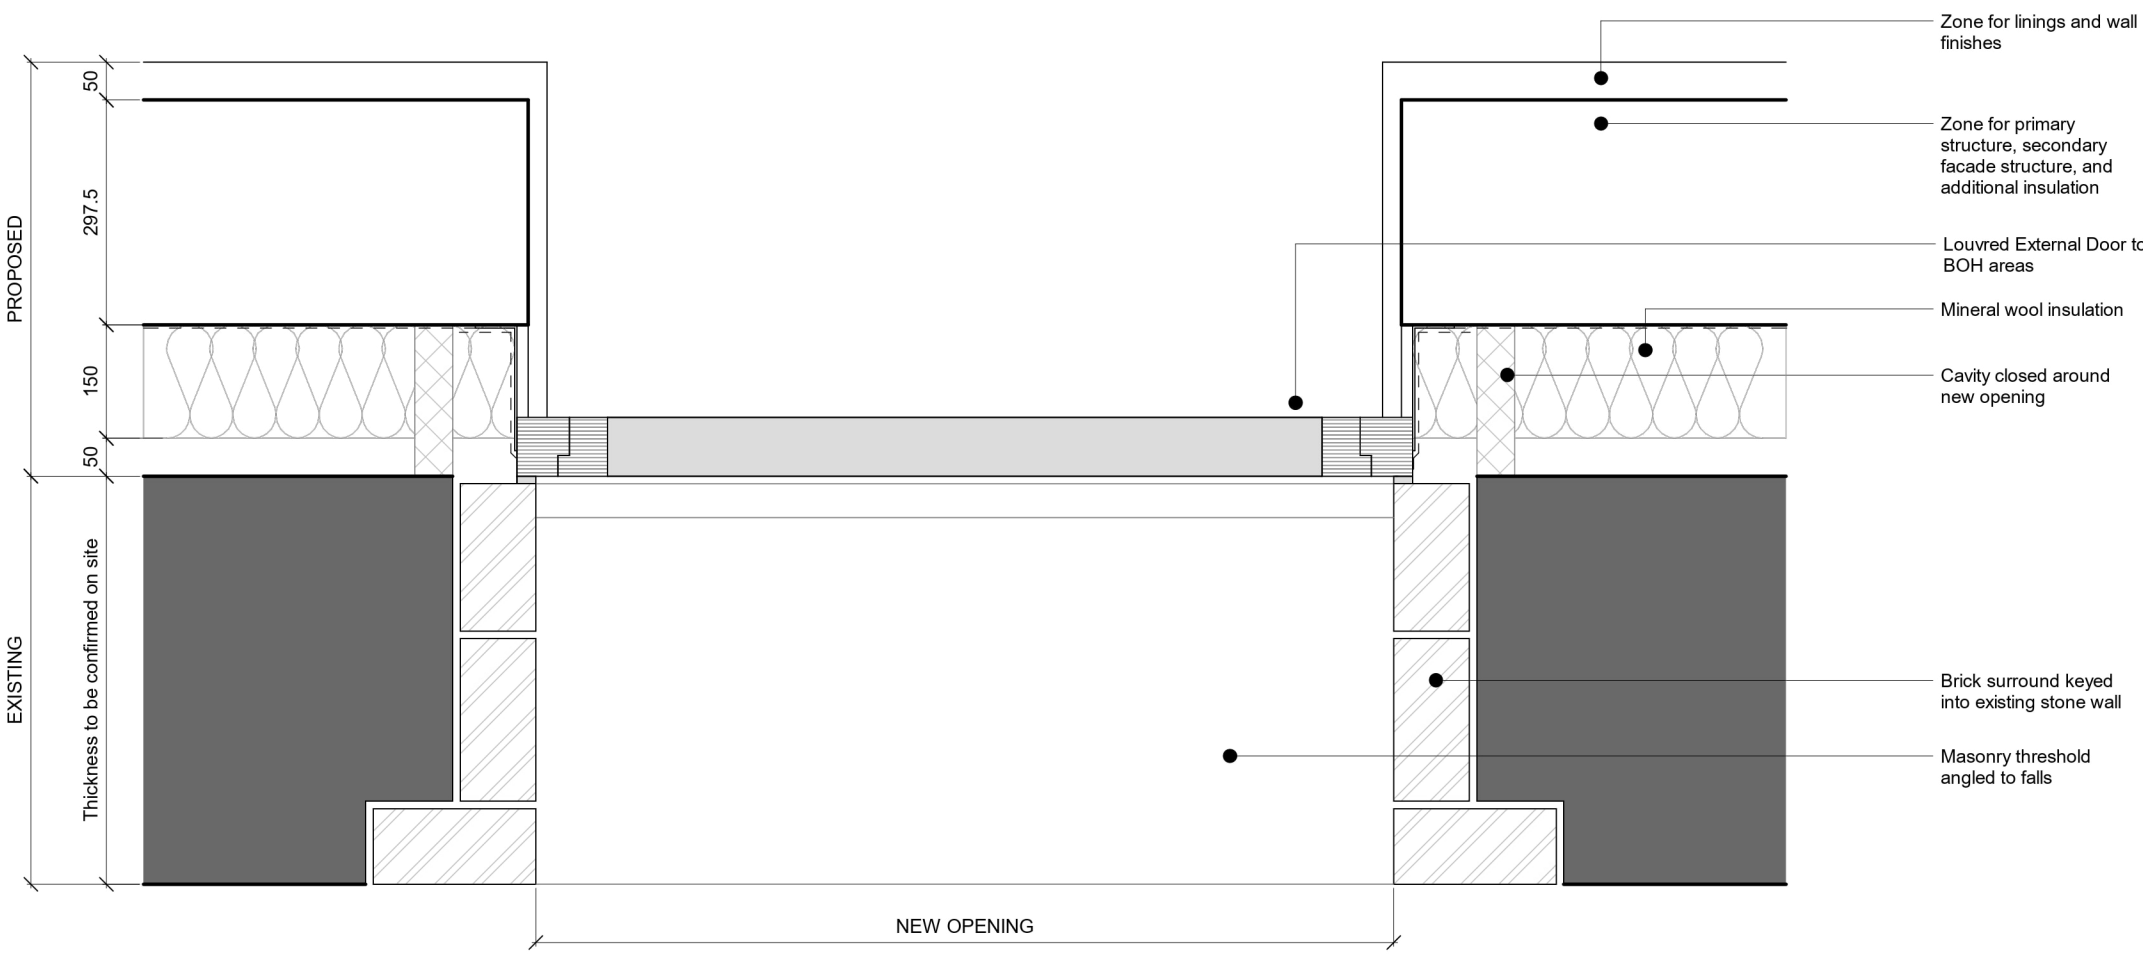

Please note: details show design intent only

FelldenCleggBradleyStudios
LLP
London Office
Tottenham Street
London
W1T 4RG
t +44 20 7323 5737
e london@fcbstudios.com

Rev	Status
P01	Planning Issue

Date
06.10.25

Job/Drawing No	Revision
CRQMP-FCBS-06-ZZ-DR-AA-0342	P01
Cleeves Limerick	Status
OCS-Bay Study 03 - Curtilage Wall Typical Door Opening	

Scale	Drawn	Checked	London	FCBS project no
1 : 10@A1	GW	GW	GW	2027

Do not scale All dimensions to be checked on site