

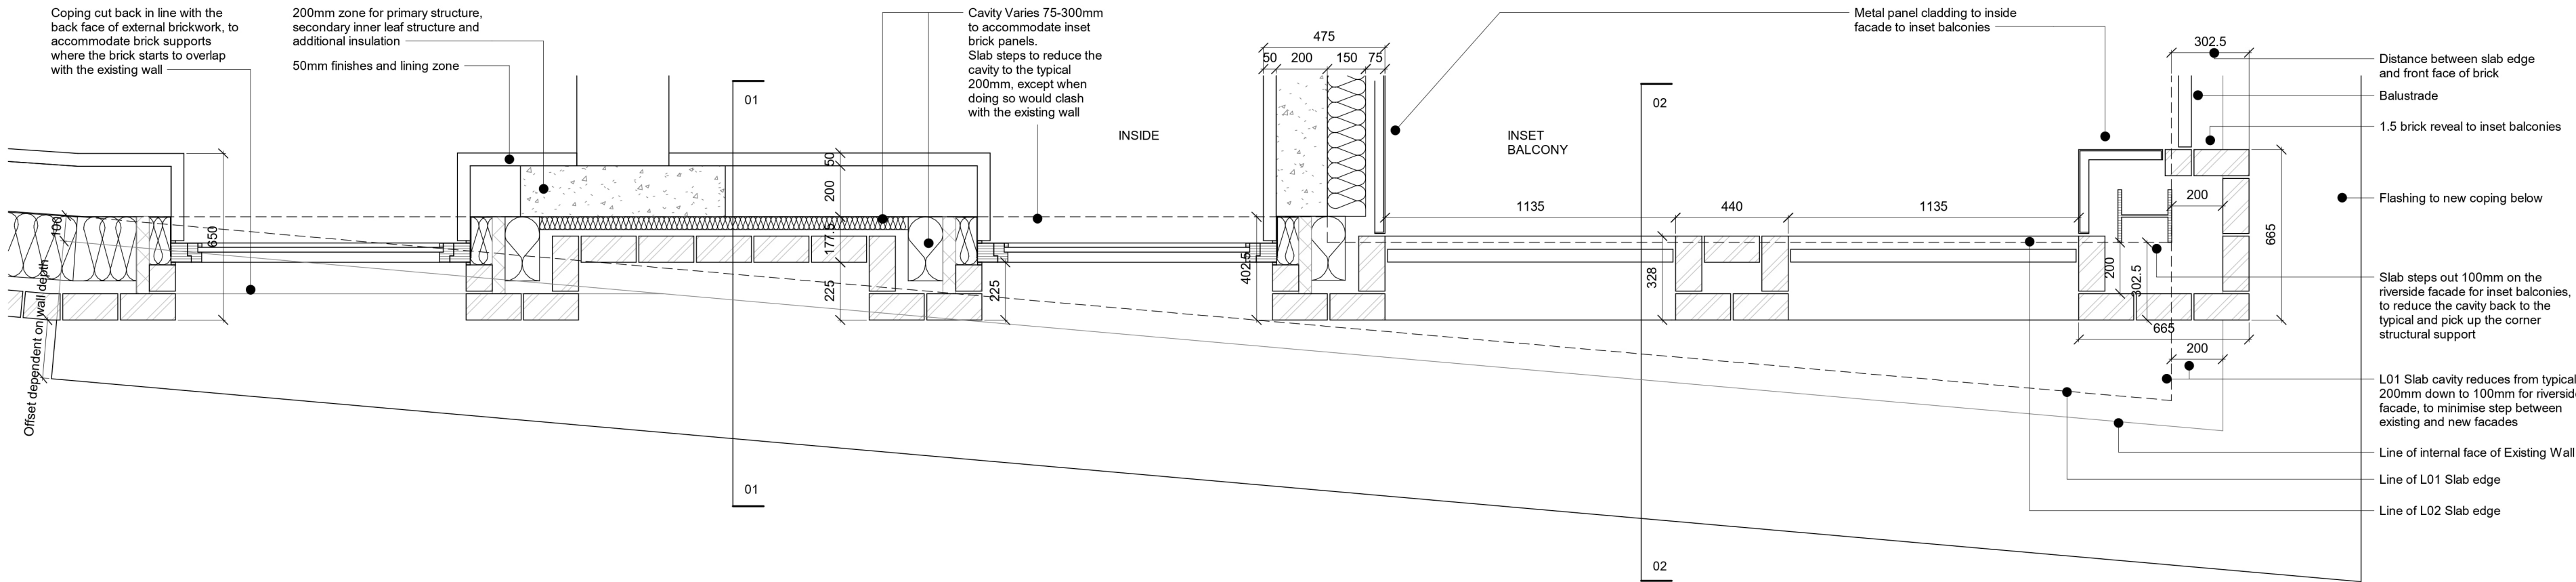


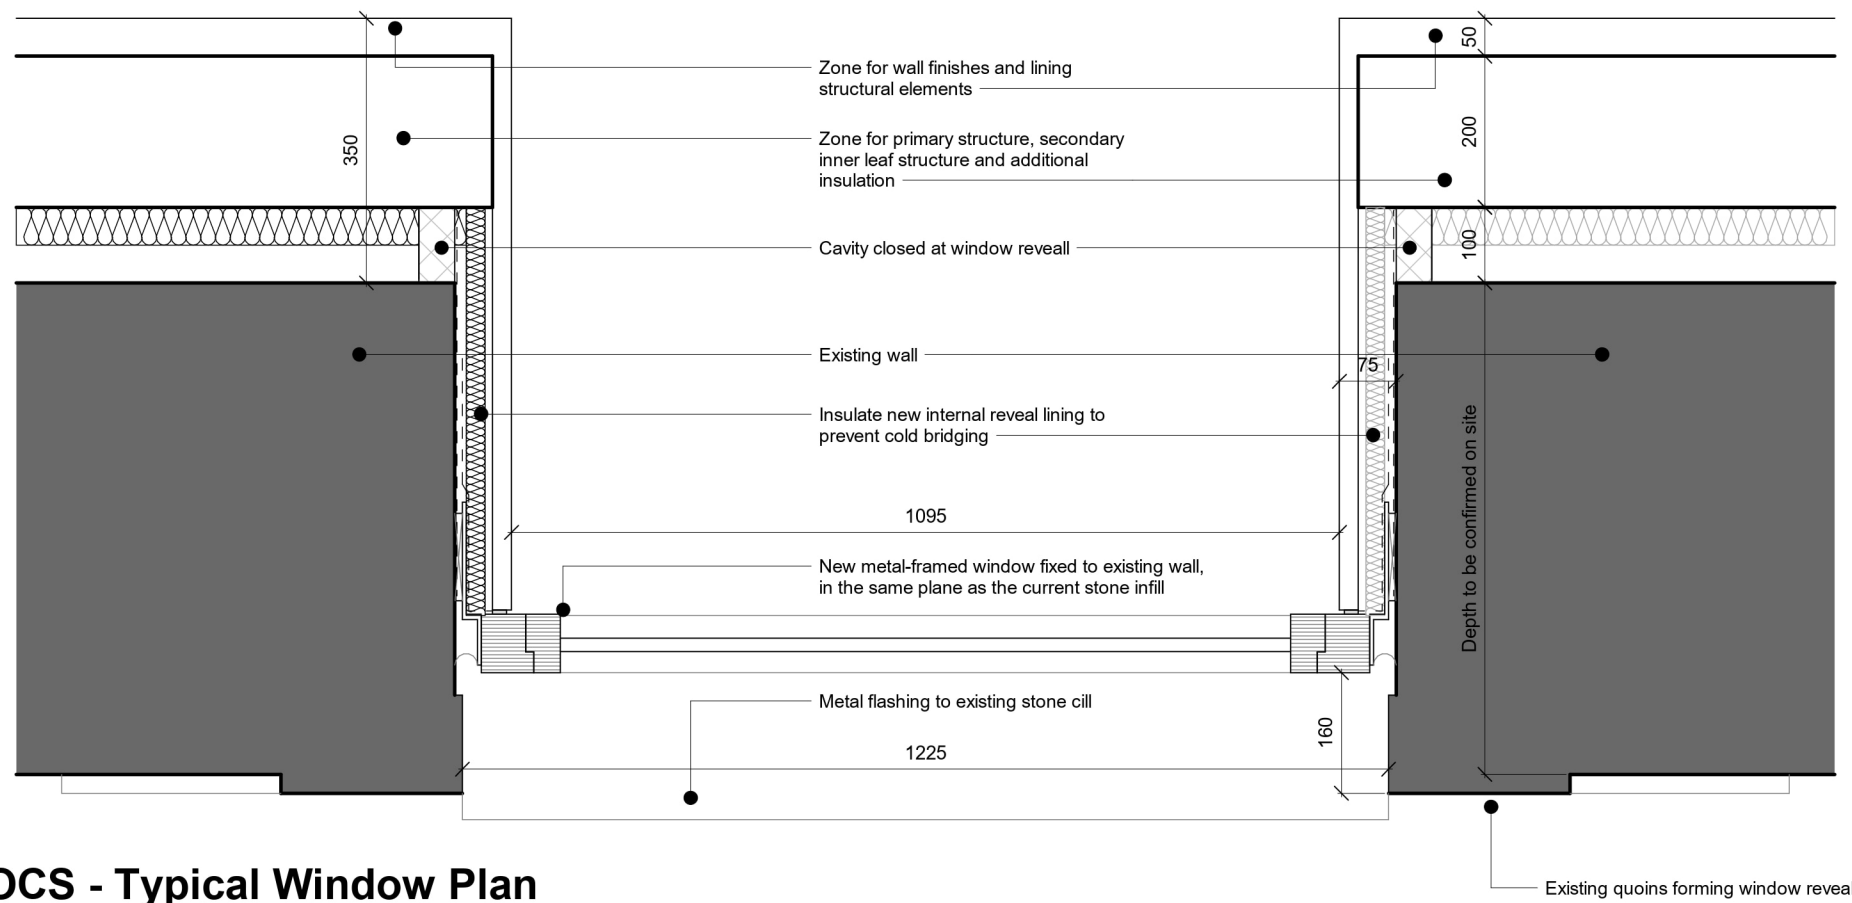

3 OCS - Bay Study 04 Plan Detail L01  
1 : 20


1 OCS - Bay Study 04 Elevation  
1 : 20

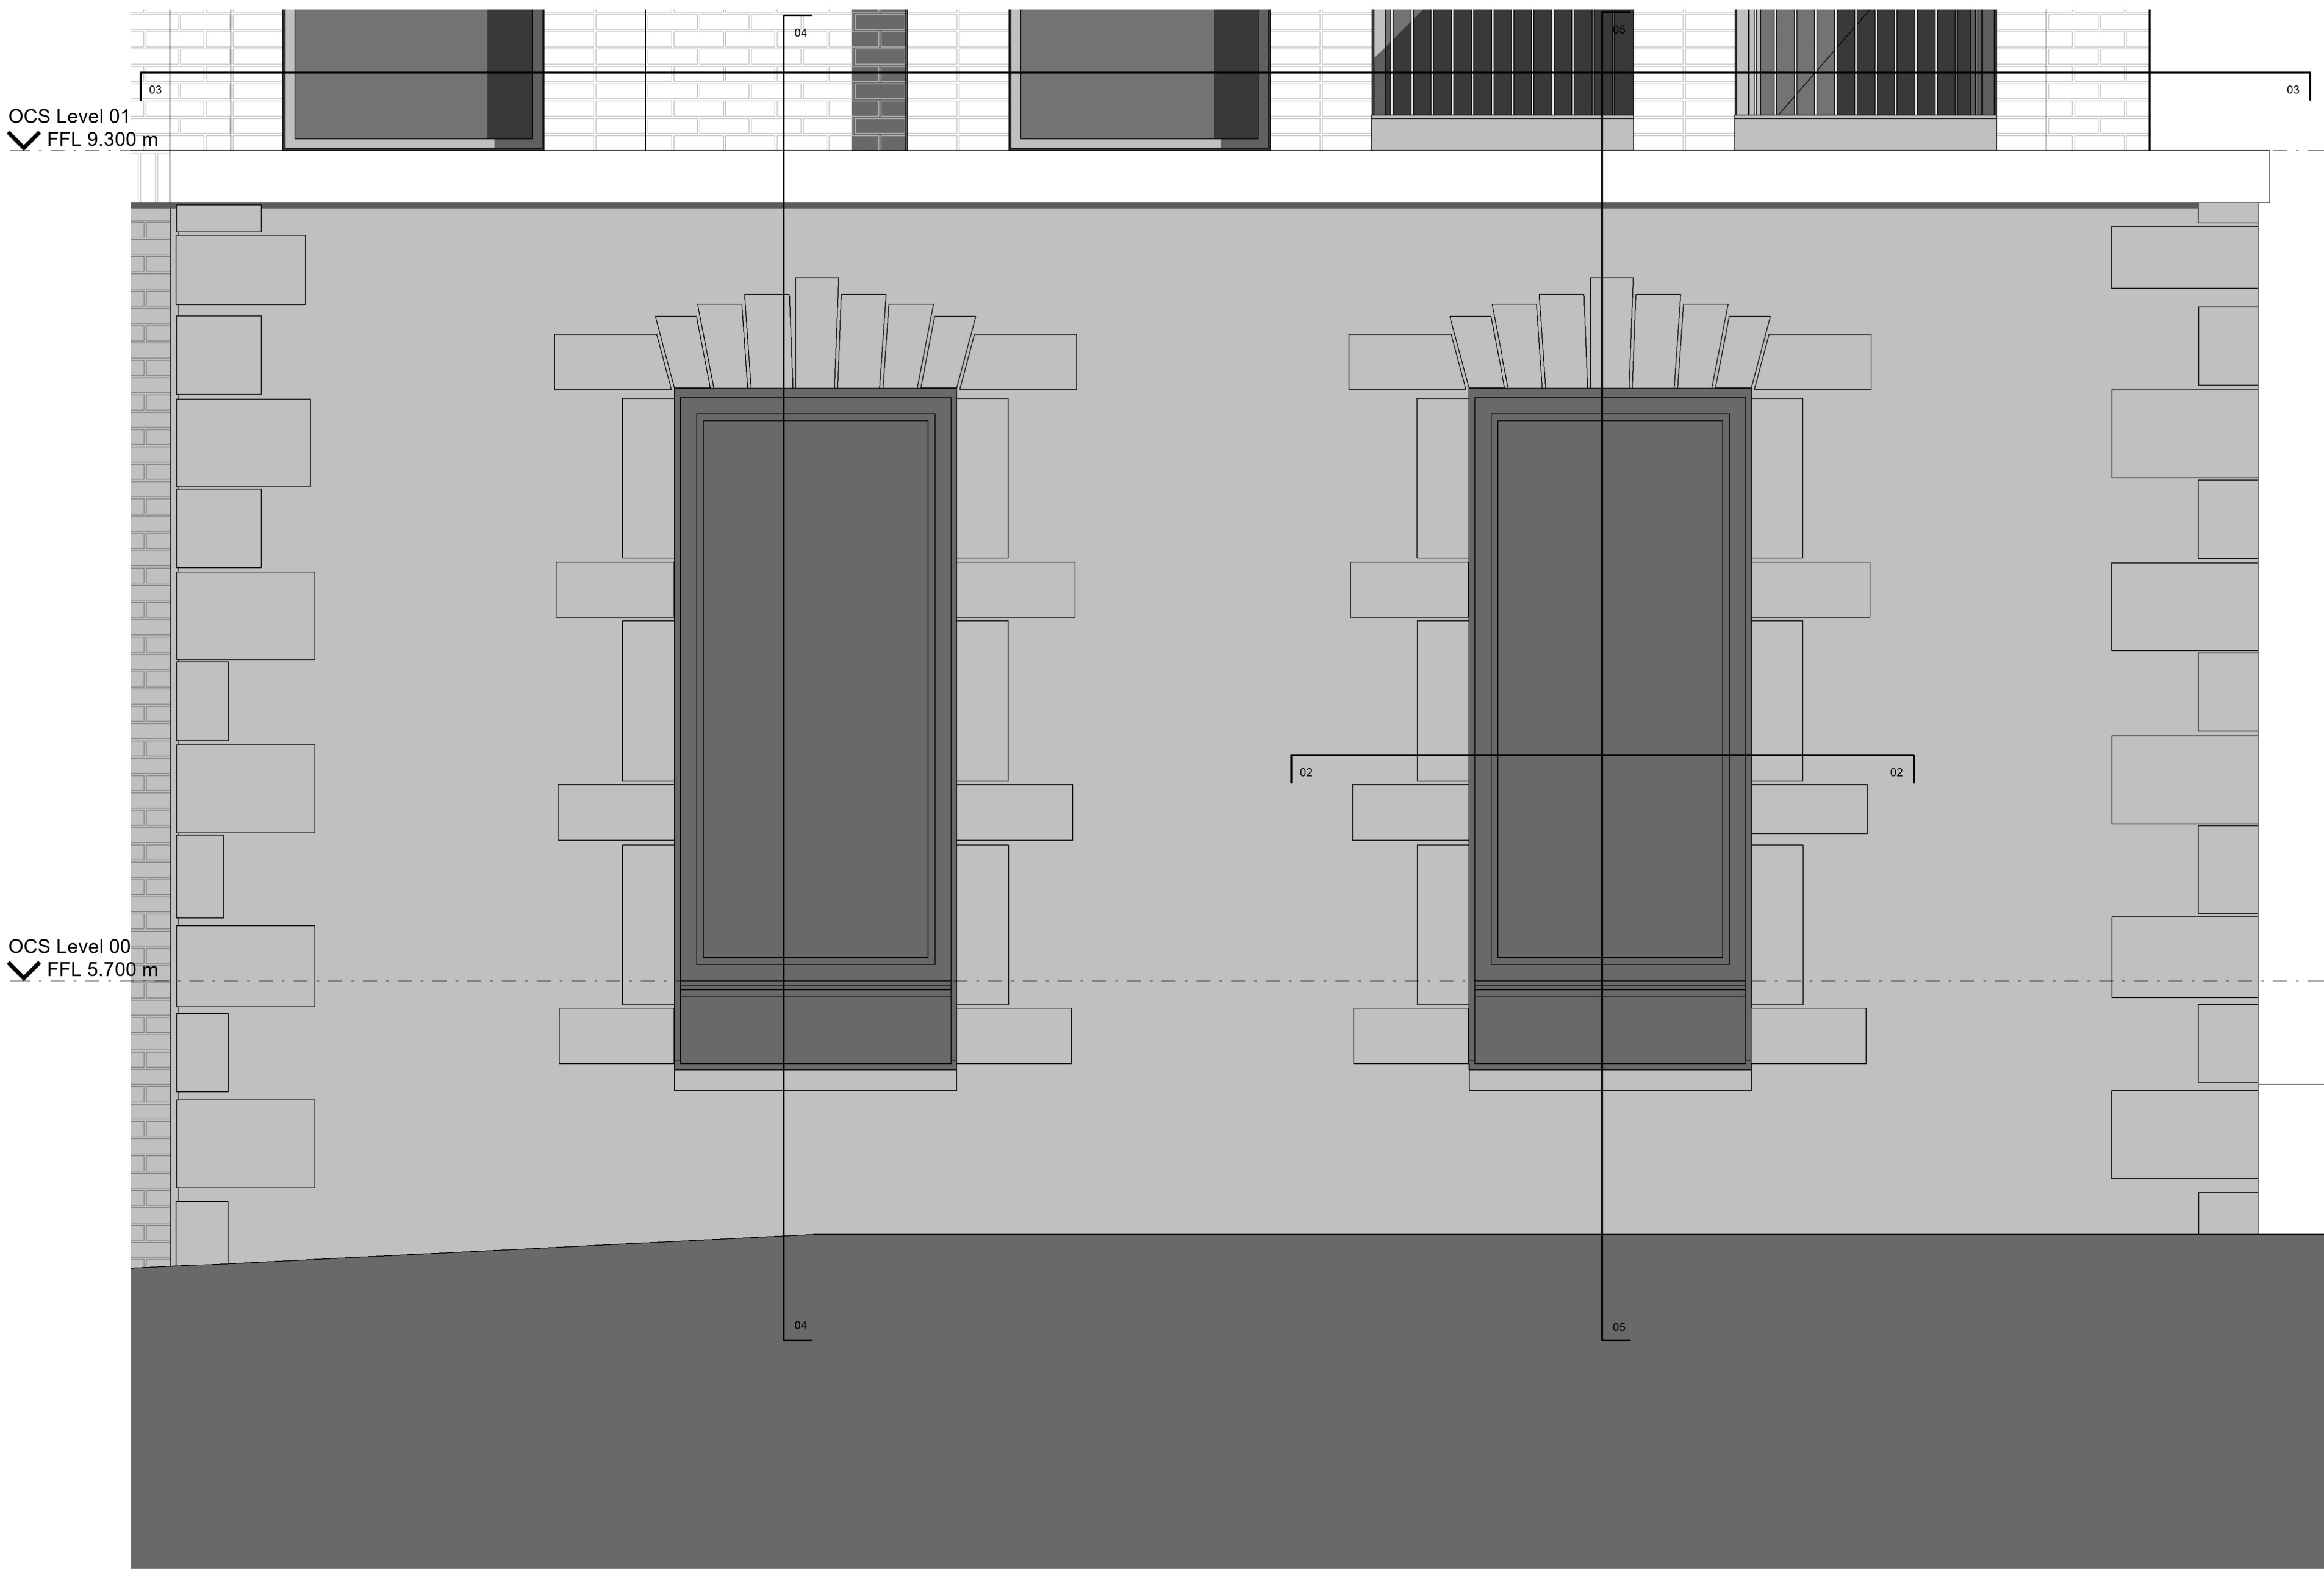

2 OCS - Typical Window Plan  
1 : 10


4 OCS - Window Section - inset brick above  
1 : 20

5 OCS - Window Section - inset balcony above  
1 : 20

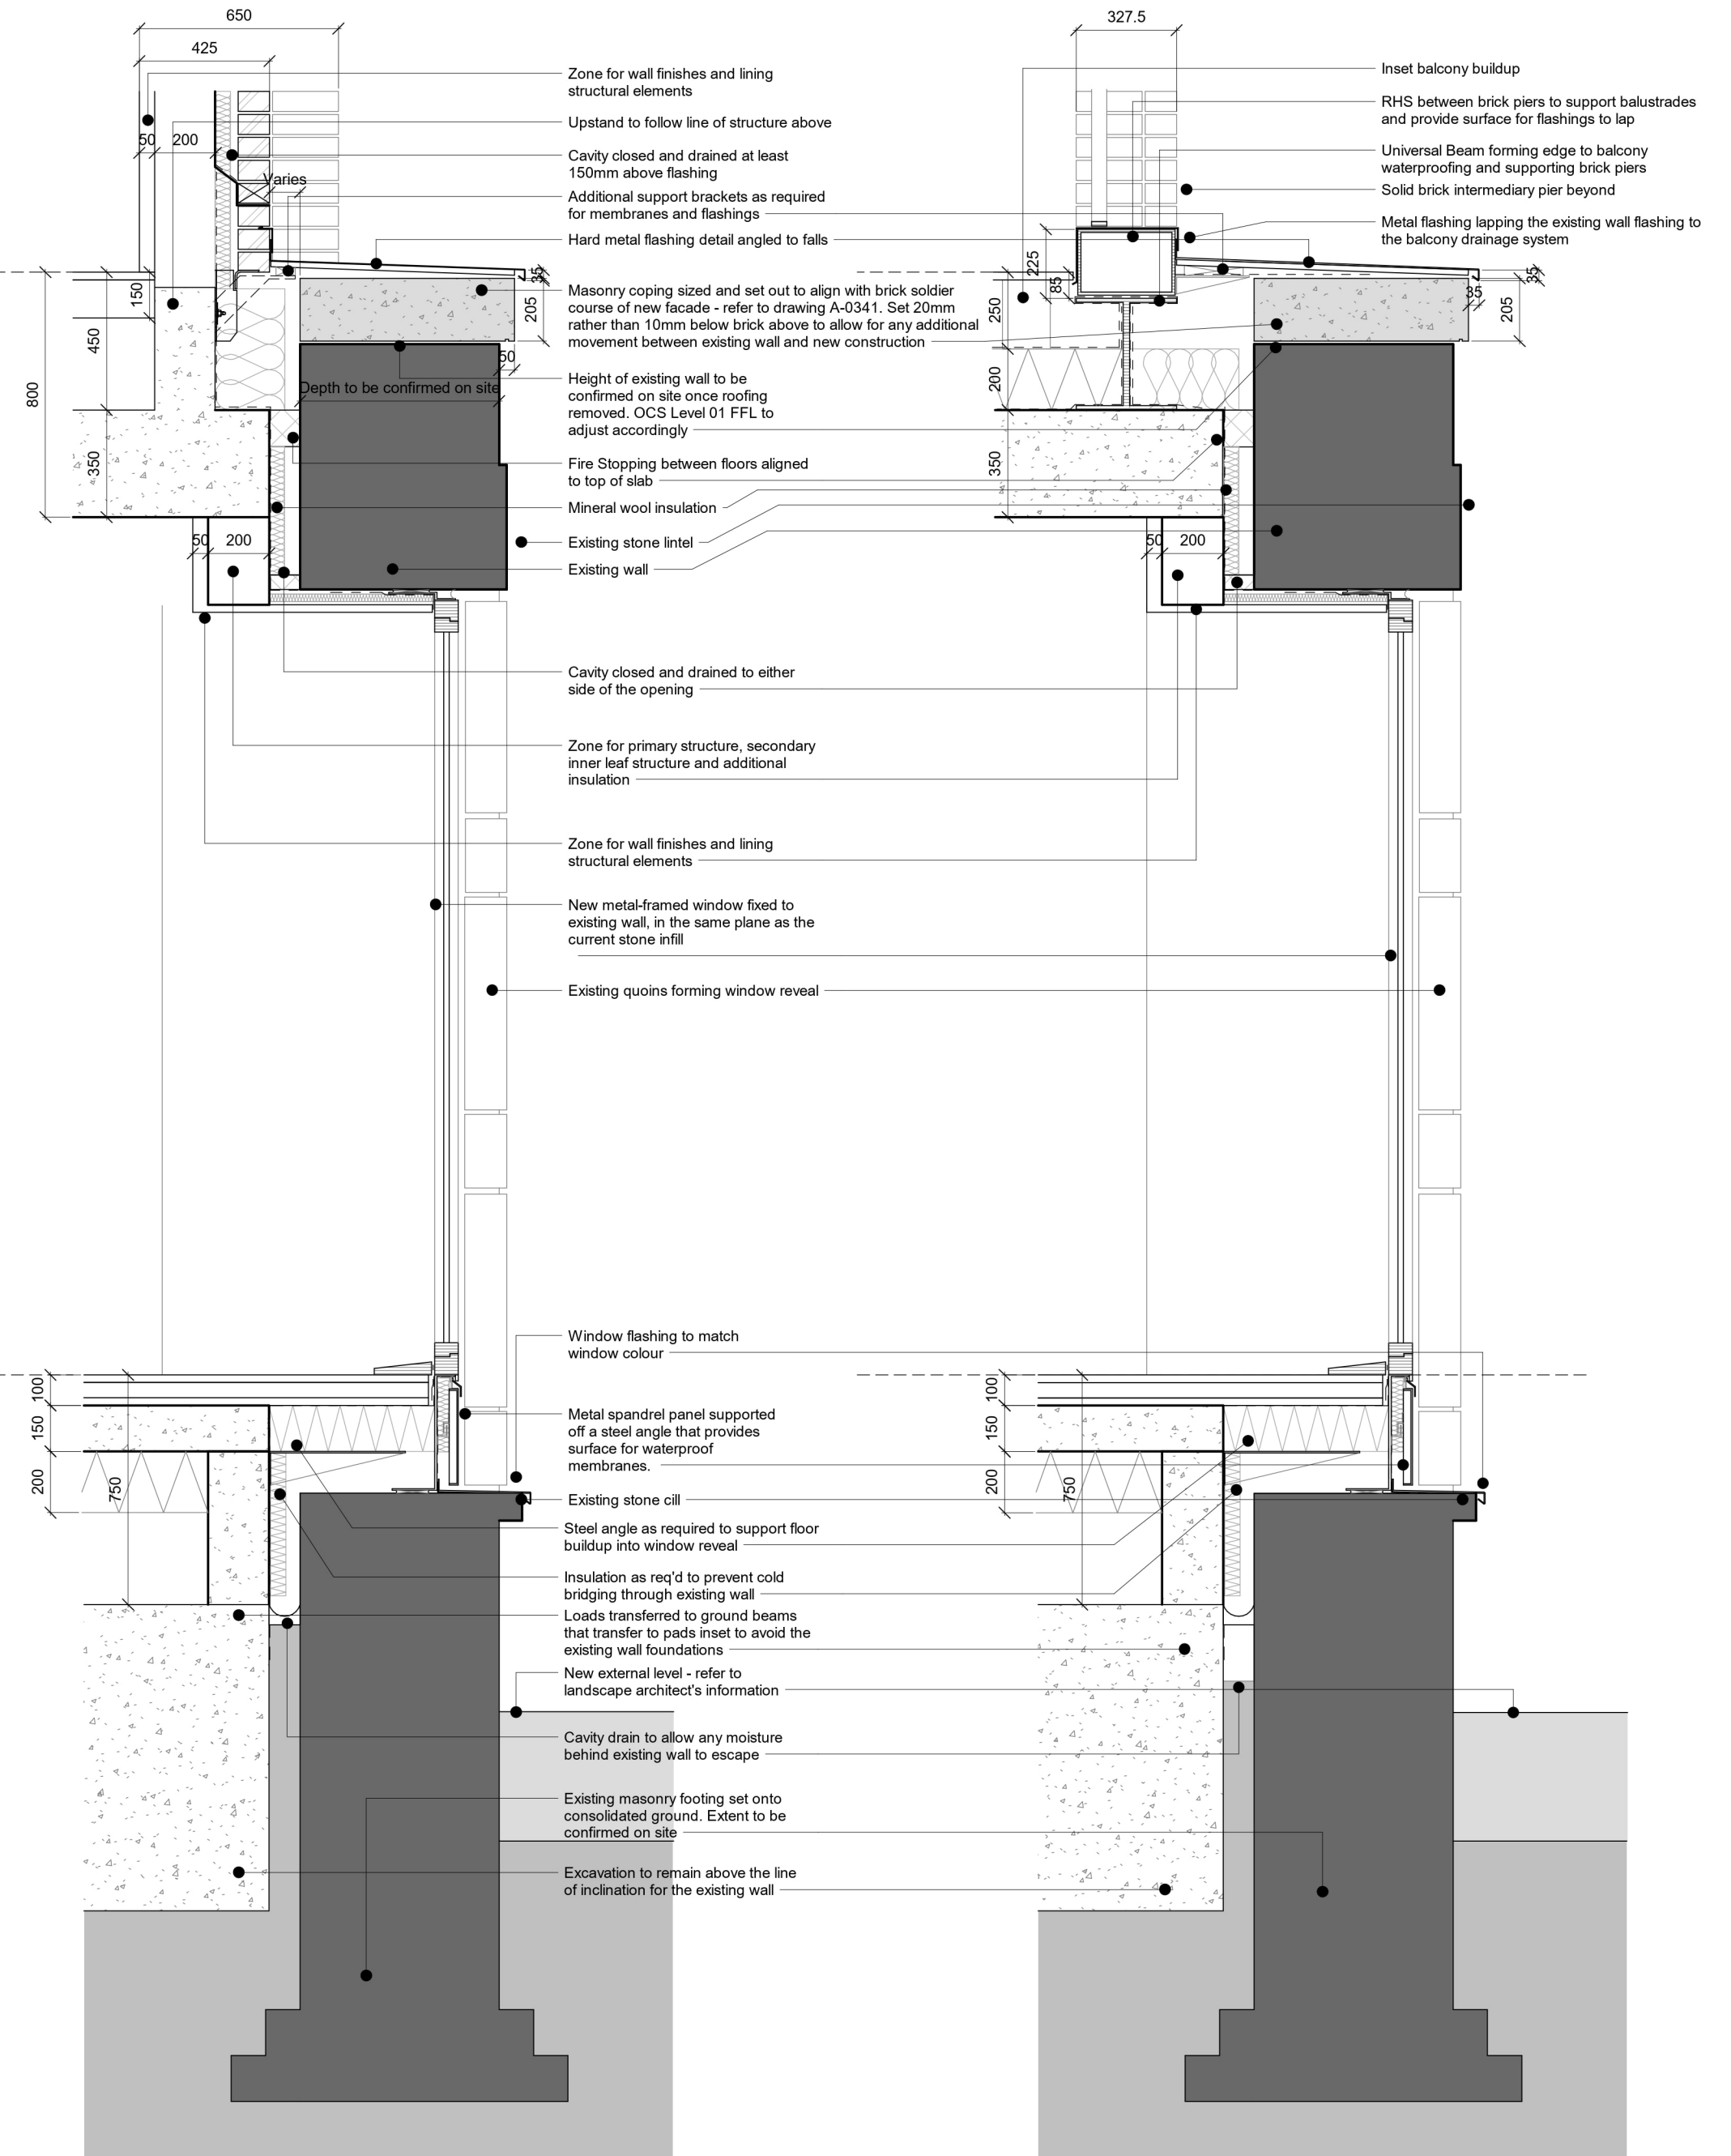

NOTES:  
Dimensions are not to be scaled from this drawing.  
Drawing only to be used for the purposes it was issued for.  
Landscape, public realm and neighbouring buildings shown indicatively.  
Existing building plans and elevations are based on survey information drawings received on 11.09.2020  
GEC/DATA-Measured Buildings Survey (Blocks 1-14)

0 0.4 0.8  
m  
Scale 1:20

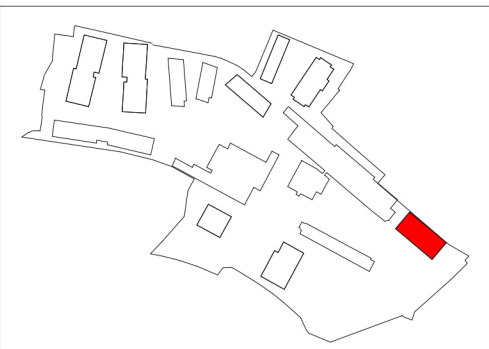

FeildenCleggBradleyStudios  
LLP  
London Office  
Tottenham Street  
London  
W1T 4RG  
t +44 20 7323 5737  
e london@fcbstudios.com

Rev Status  
P01 Planning Issue

Date  
06.10.25

Job/Drawing No  
CRQMP-FCBS-06-ZZ-DR-AA-0343 P01  
Cleaves Limerick  
OCS-Bay Study 04 - Curtilage Wall Window Openings

Scale As indicated@A1  
Date 01/08/2025  
Drawn London  
Checked GW  
FCBS project no 2027

Do not scale All dimensions to be checked on site