


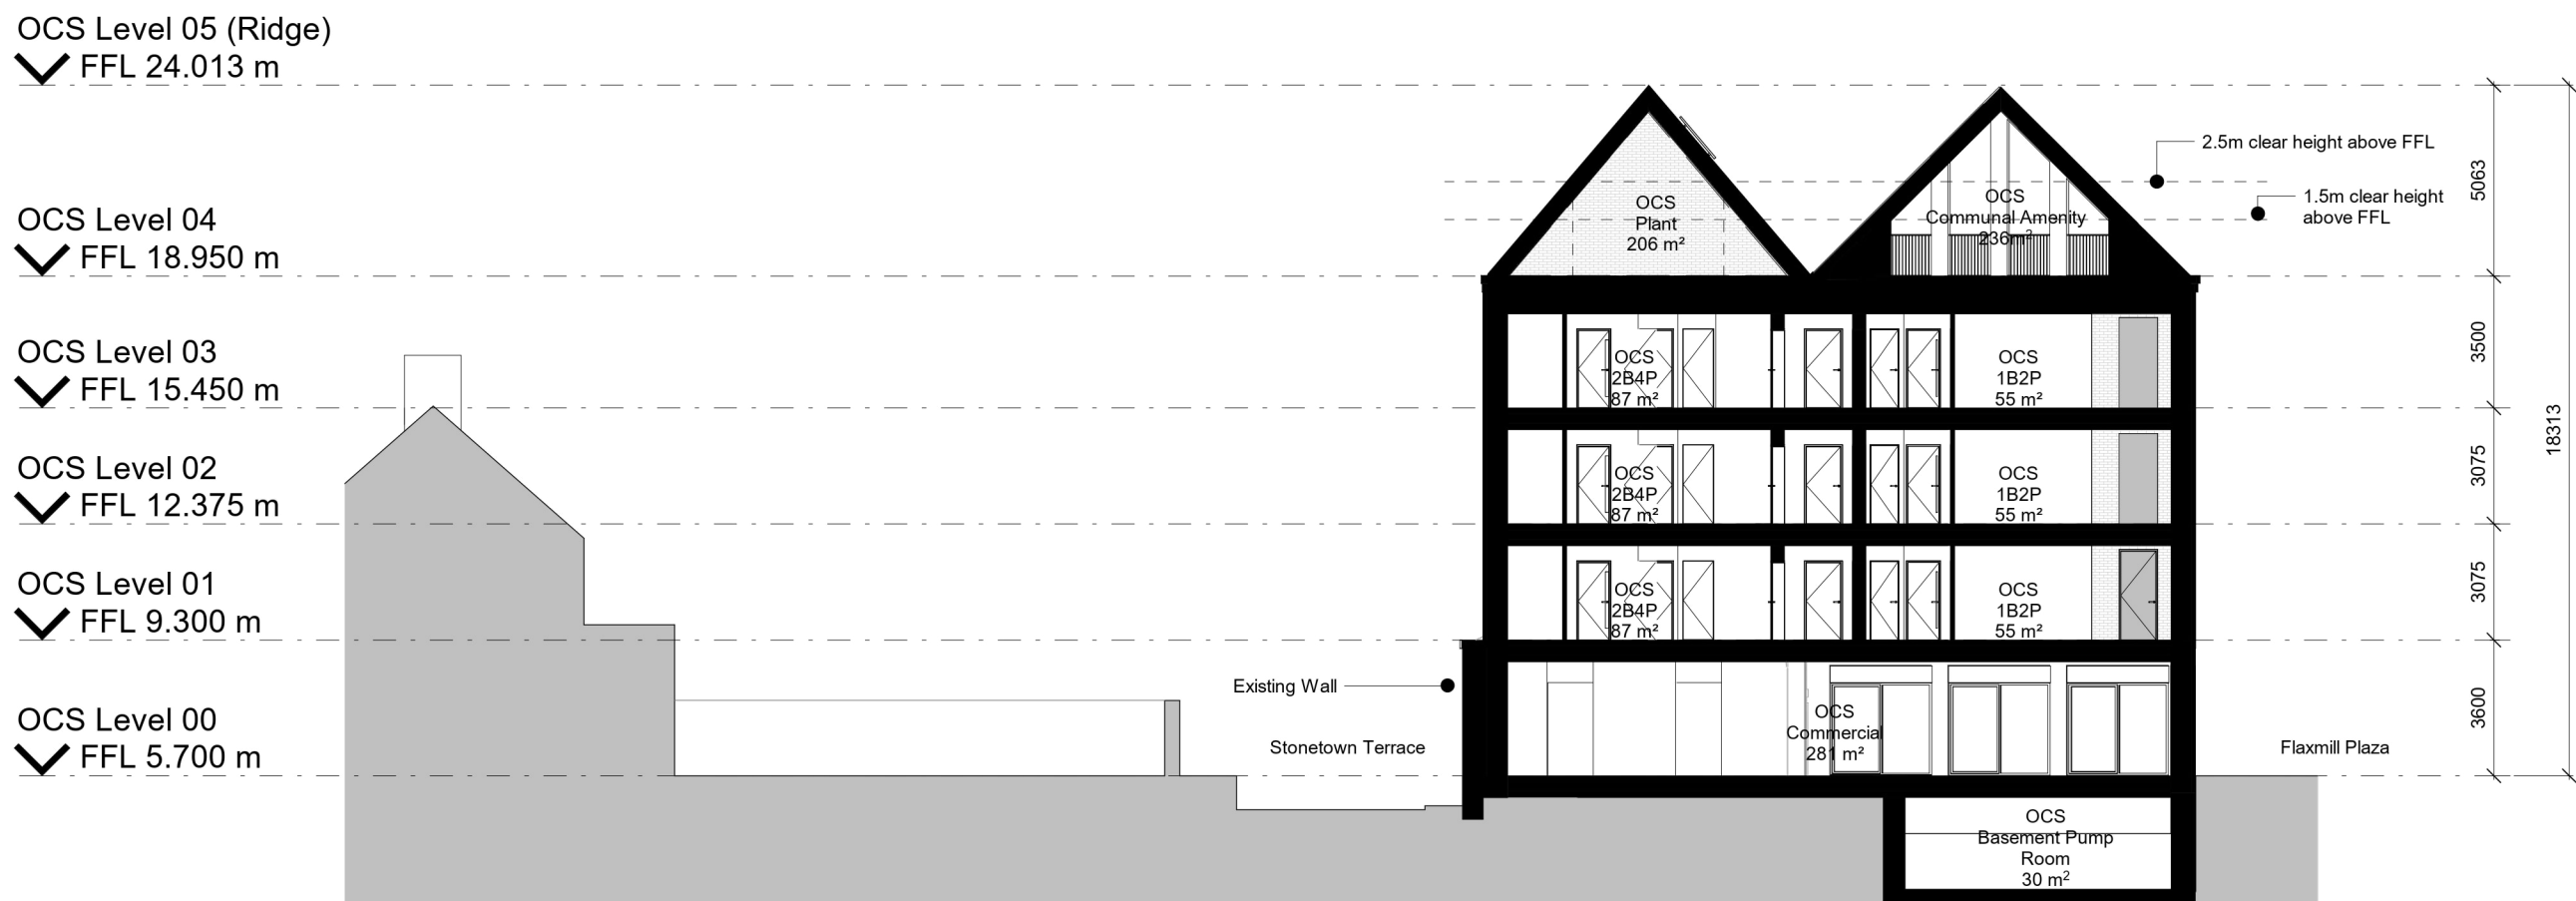


1 OCS -Proposed Section 01
1 : 200



2 OCS -Proposed Section 02
1 : 200

NOTES:
Dimensions are not to be scaled from this drawing.
Drawing only to be used for the purposes it was issued for.
Landscape, public realm and neighbouring buildings shown indicatively.
Existing building plans and elevations are based on survey information drawings received on 11.09.2020 (GEO DATA-Measured Buildings Survey (Blocks 1-14)).

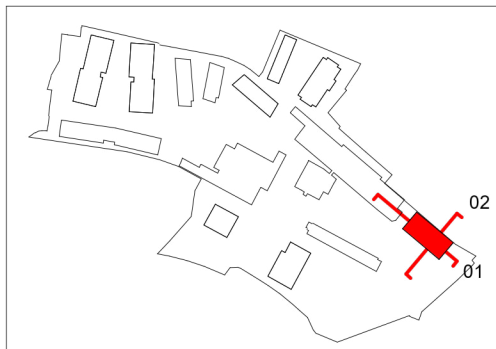

FeildenCleggBradleyStudios
LLP
London Office
Tottenham Street
London
W1T 4RG
t +44 20 7323 5737
e london@fcbstudios.com

Rev	Status
P01	Planning Issue

Date
06.10.25

Job/Drawing No
CRQMP-FCBS-06-ZZ-DR-AA-0790 P01
Cleaves Limerick
OCS-Proposed GA Sections

Revision
Status

Scale	1 : 200@A1	Drawn	London	Checked	GW	FCBS project no 2027
Date	01/08/2025					

Do not scale

All dimensions to be checked on site