



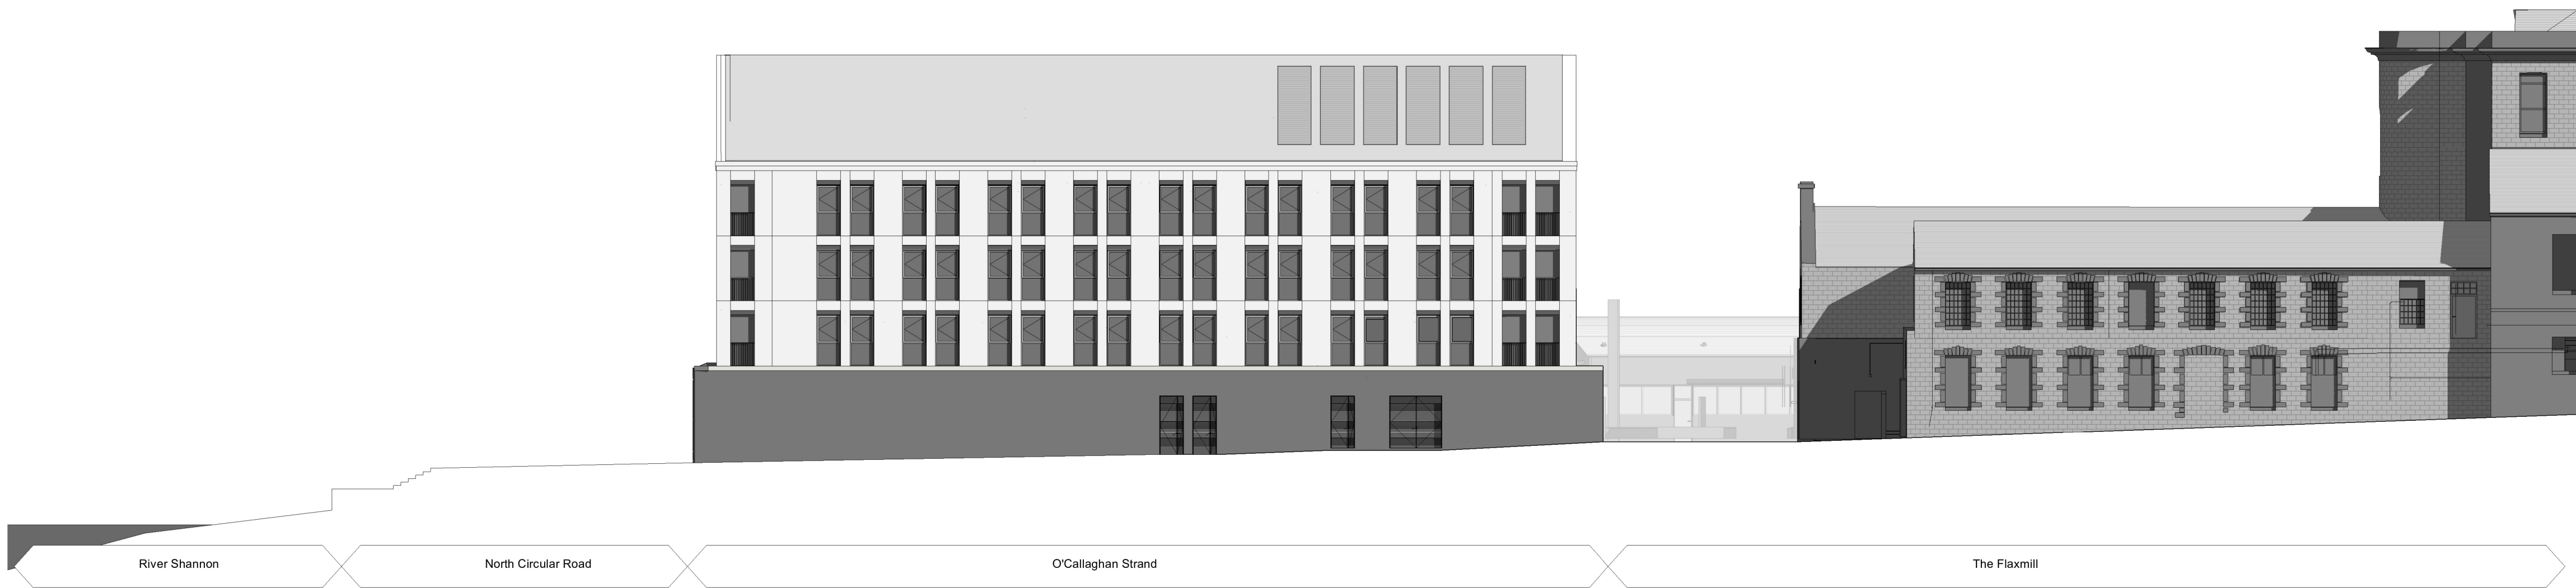

NOTES:
Dimensions are not to be scaled from this drawing.
Drawing only to be used for the purposes it was
issued for.
Landmarks, public realm and neighbouring buildings
shown indicatively.
Existing building plans and elevations are based on
survey information drawings received on 11.05.2022
GEO DATA Measured Buildings Survey (Blocks 1-14)

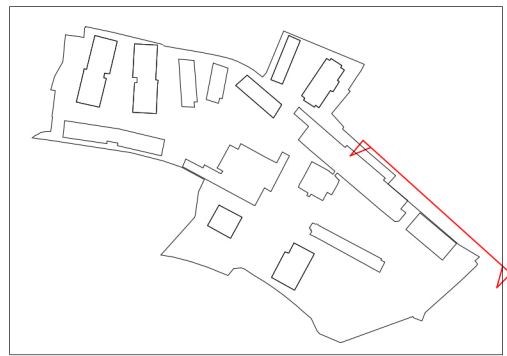

FeildenCleggBradleyStudios
bucholzmccevoyARCHITECTS
Mitchell + Associates



FeildenCleggBradleyStudios
LLP
London Office
Tottenham Street
London
W1T 4RG
t +44 20 7323 5737
e london@fcbsstudios.com

Rev	Status
P01	Planning Issue

Date
06.10.25

Job/Drawing No	Revision
CRQMP-FCBS-ZZ-ZZ-DR-AA-0801	P01

Cleeves Limerick
Proposed - Site Elevations 02

Scale	1 : 200@A0	Drawn	London	Checked	JS / GW	FCBS project no 2027
Date	05/01/25					

Do not scale

All dimensions to be checked on site