


1 Proposed Site Elevations 05 (Part A)
1 : 200

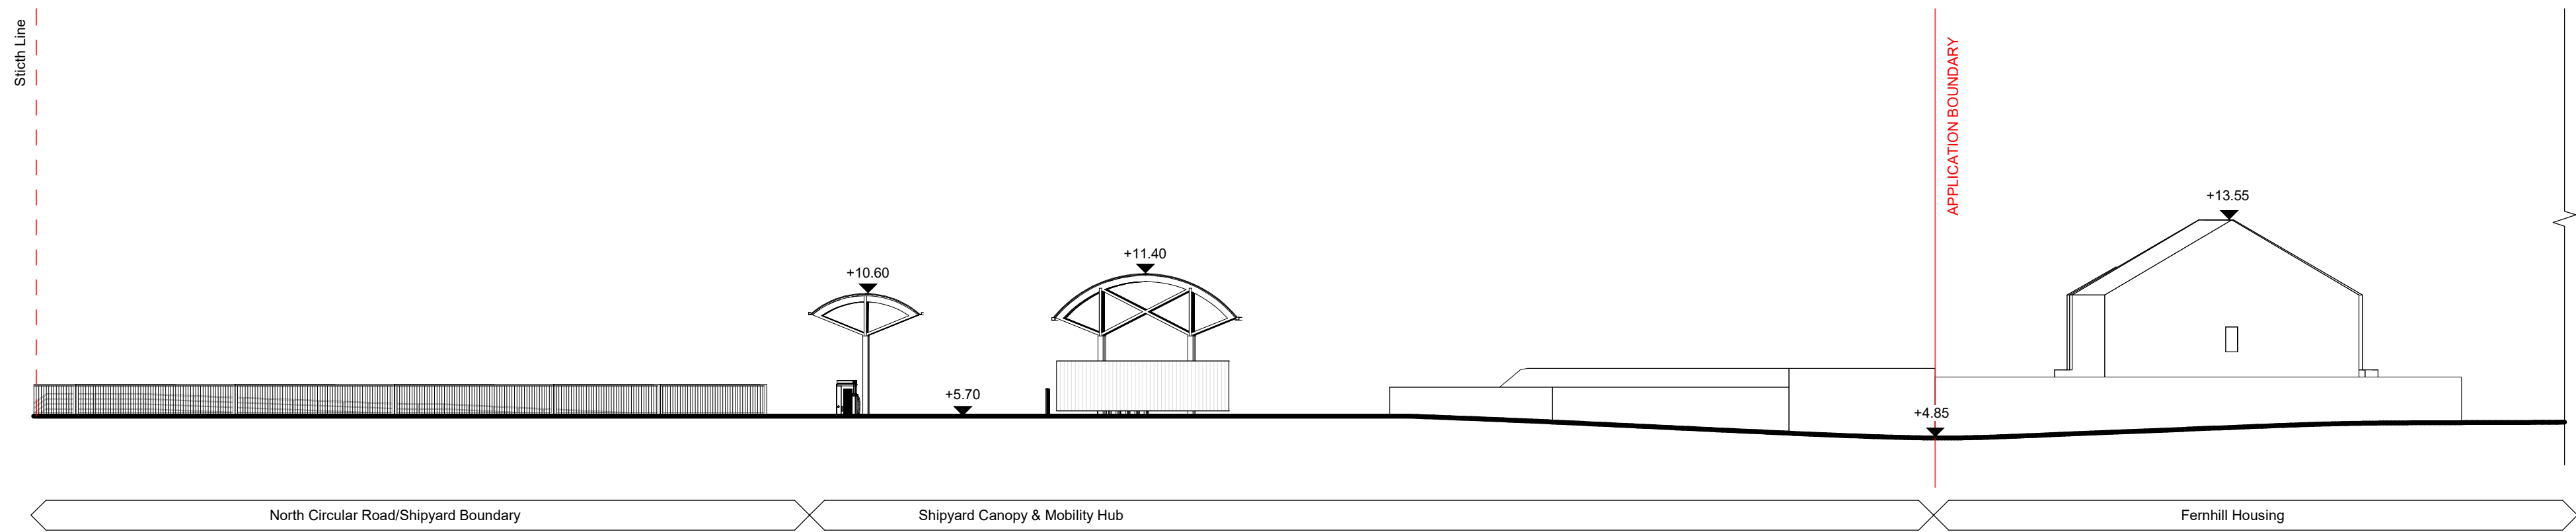

2 Proposed Site Elevations 05 (Part B)
1 : 200


Revision	Drawn	Checked	Date	No.
STAGE 2A2 - PLANNING ISSUE	TS/AL	KH	07/10/25	P01

BMCEA Notes:
All levels and dimensions on this drawing are to be checked on site. No dimensions are to be scaled.
Any discrepancies on this drawing are to be reported to the architect. This drawing is the copyright of
Bucholz McEvoy Architects Ltd and may not be copied, altered, or reproduced in any form or passed to
a third party without license or written consent. All work to comply with the Building Regulations.

This drawing is to be read in conjunction with all other application documentation and information as
issued.

This is not a construction drawing, it is unsuitable for the purpose of construction and must on no
account be used as such.

Areas have been prepared for our client Limerick Twenty Thirty Strategic Development DAC are
approximate only and have been measured from .dwg survey information drawings received on
11.09.2020 GEODATA-Measured Buildings Survey (Blocks 1-14). Net Internal Areas are annotated and
approximate only. Construction tolerances, workmanship and design by others may affect stated areas.

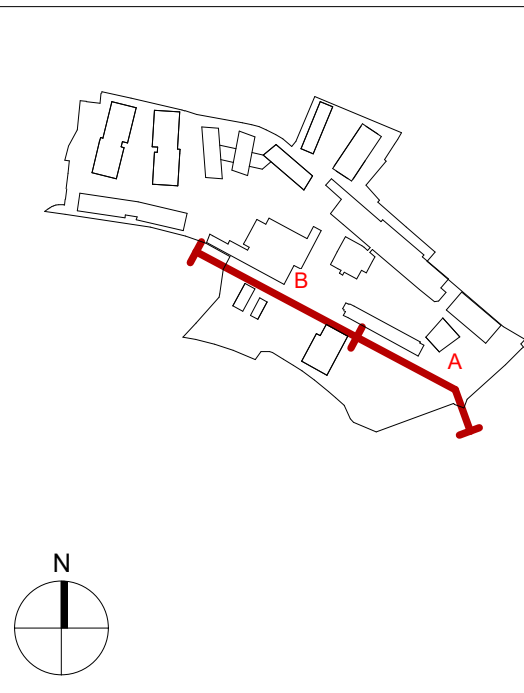

STAGE 2A2 - PLANNING ISSUE

drawing

Proposed – Site Elevations 05

drawing no.

CRQMP-BMEA-ZZ-ZZ-DR-AA-0804

project

Cleeves Riverside
Quarter Masterplan

scale

1:200 @ A1

drawn

TS /AL

project no.

CRQMP

date

Oct. 2025

checked

KH

revision

P01

client

Limerick Twenty Thirty