



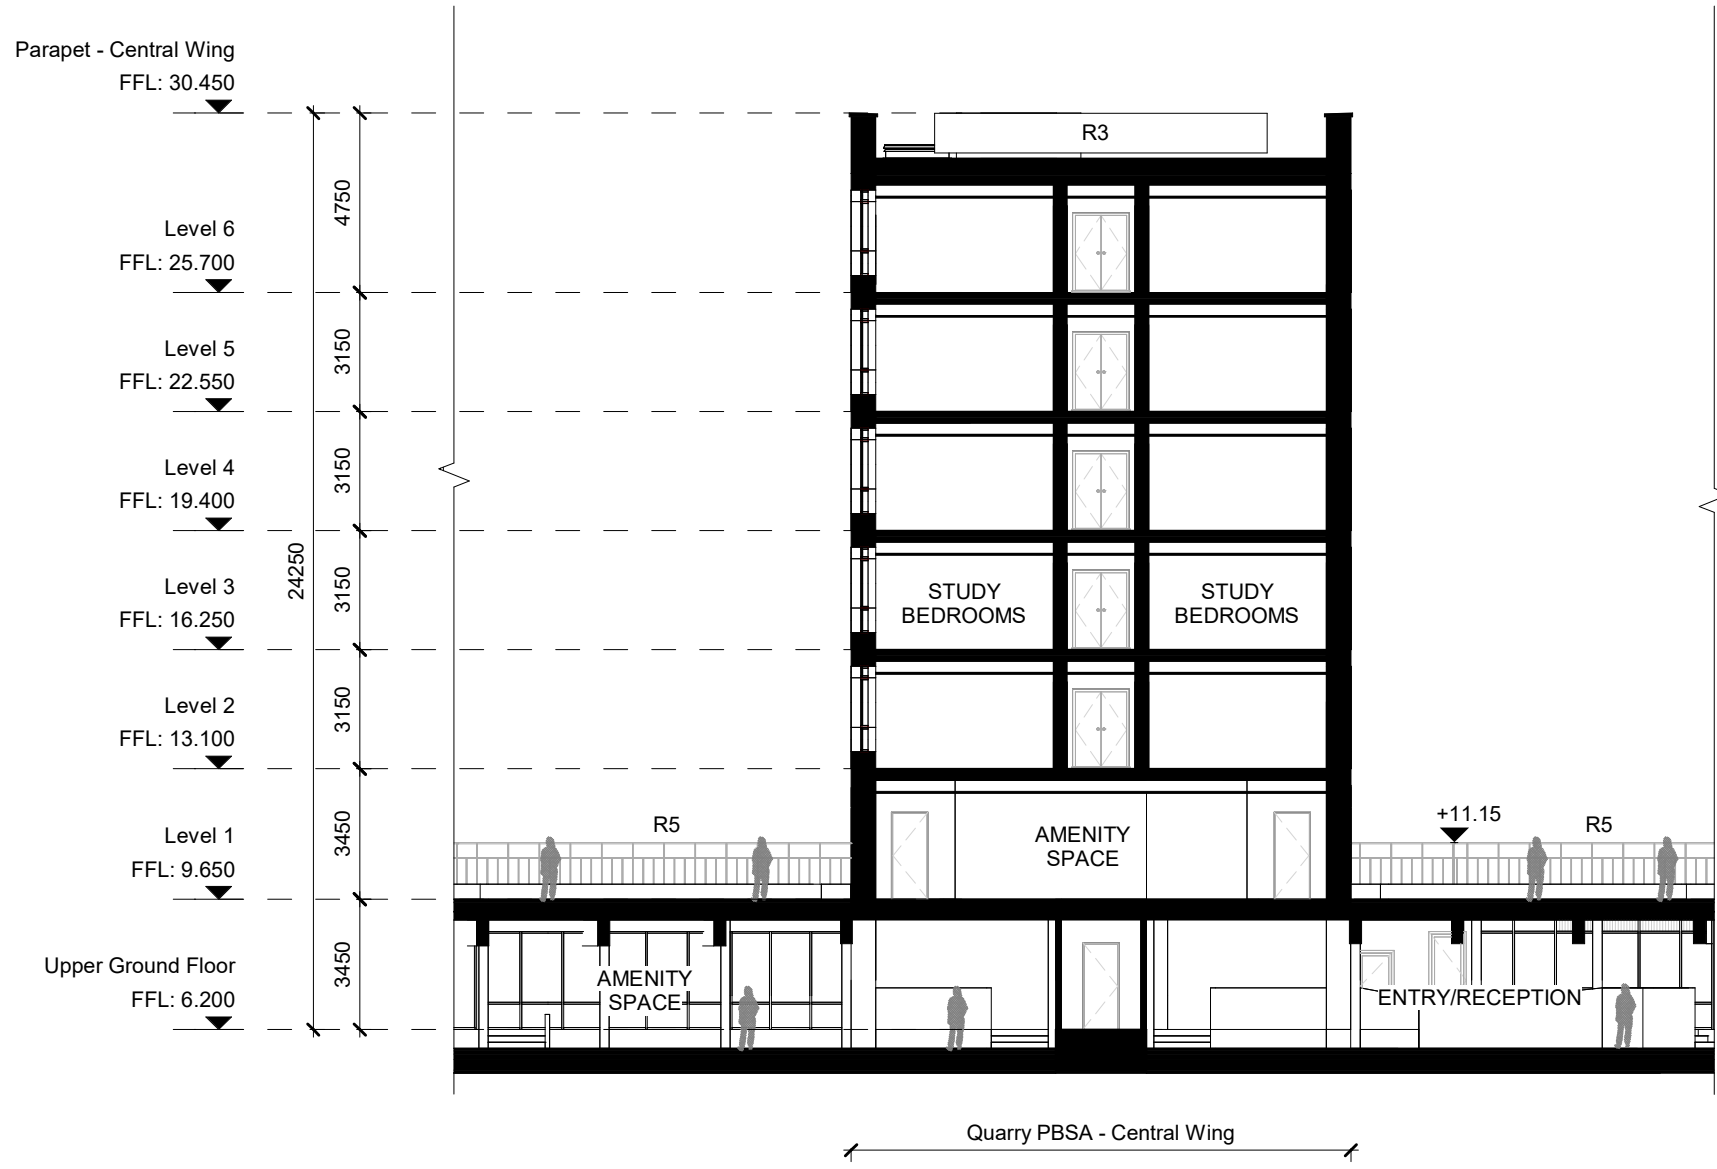


1 Block 2B - Central Wing - GA Section AA
1 : 200

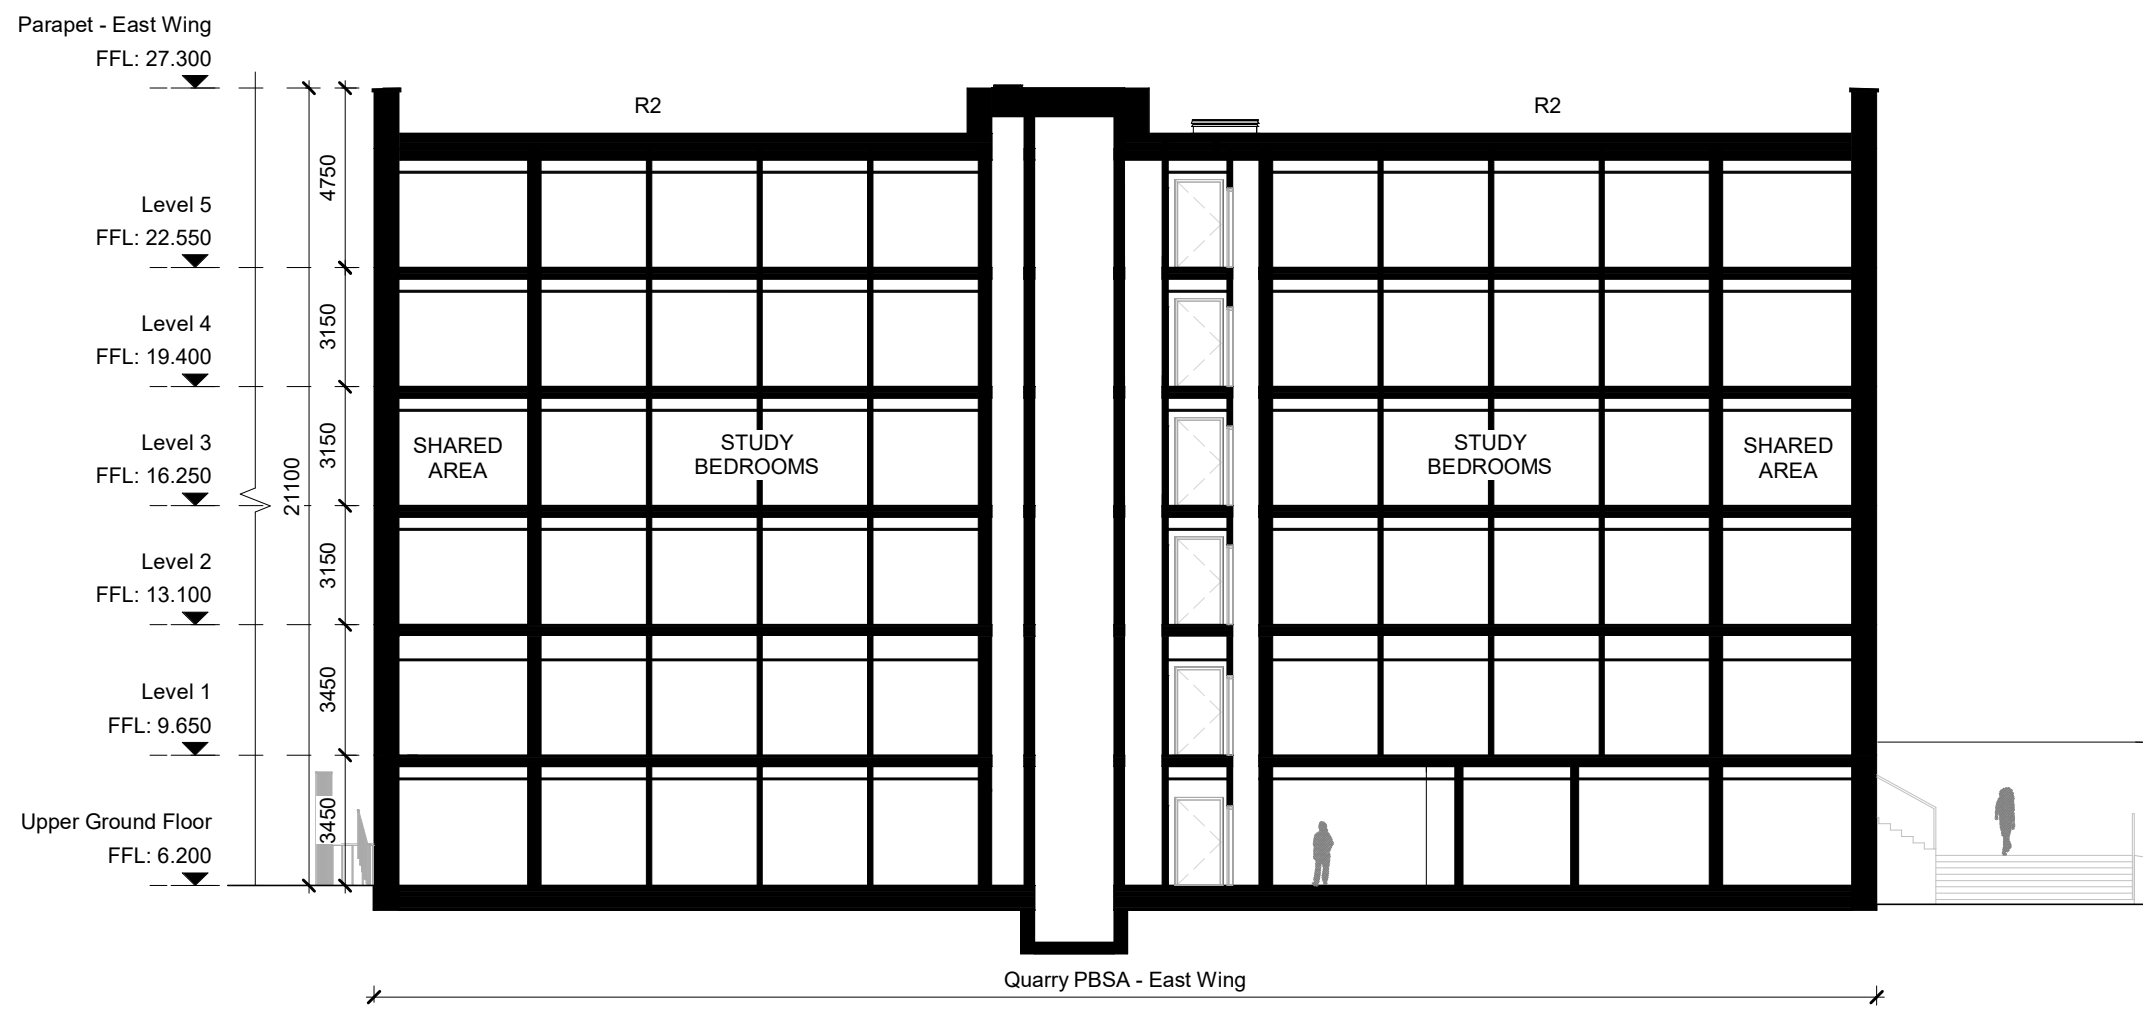


2 Block 2C - East Wing - GA Section BB
1 : 200




3 Block 2C - East Wing - GA Section CC
1 : 200

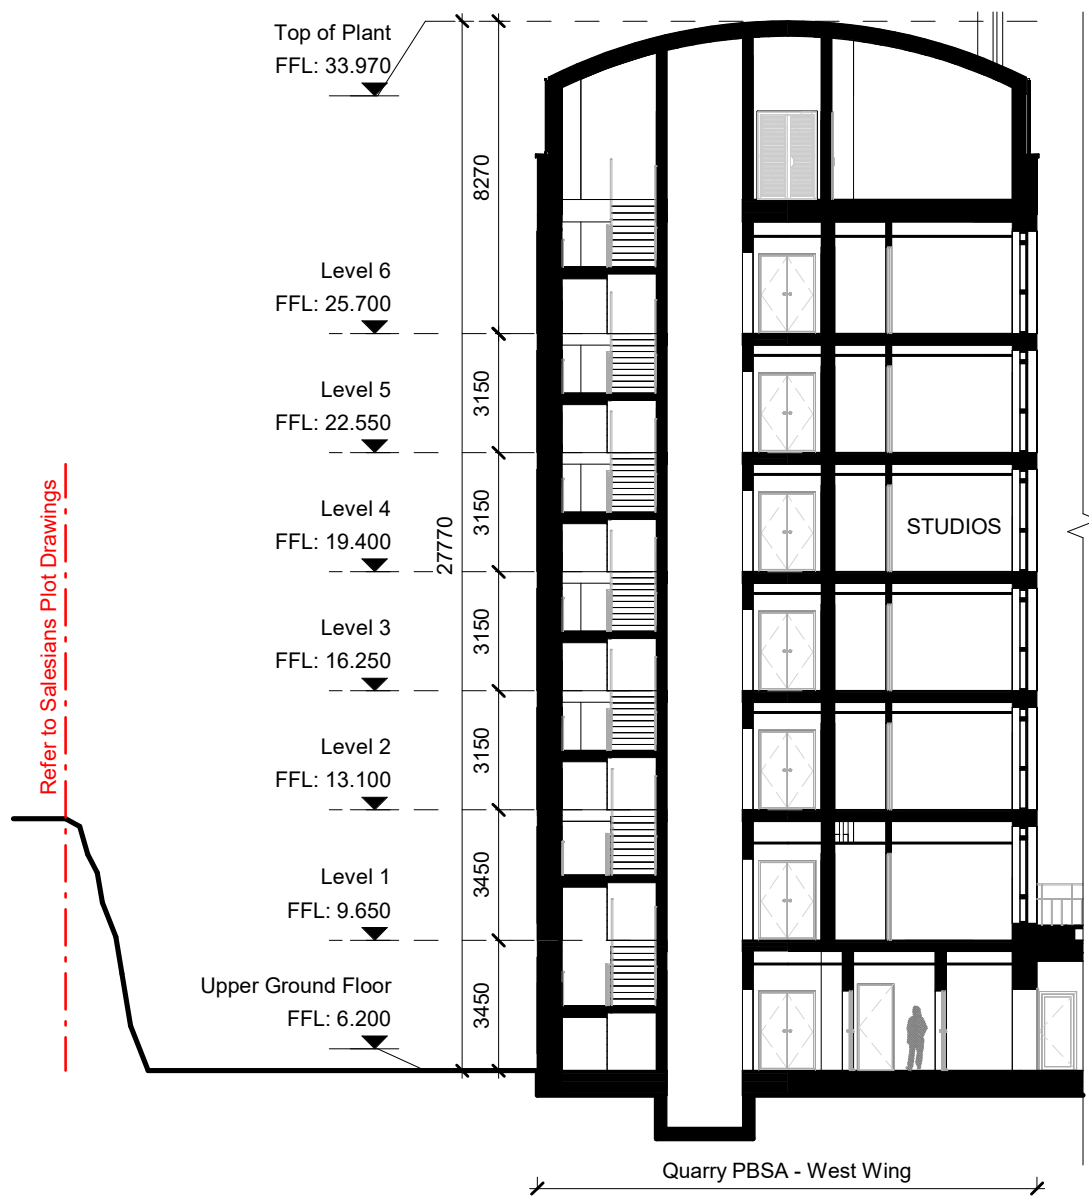

4 Block 2A - West Wing - GA Section DD
1 : 200

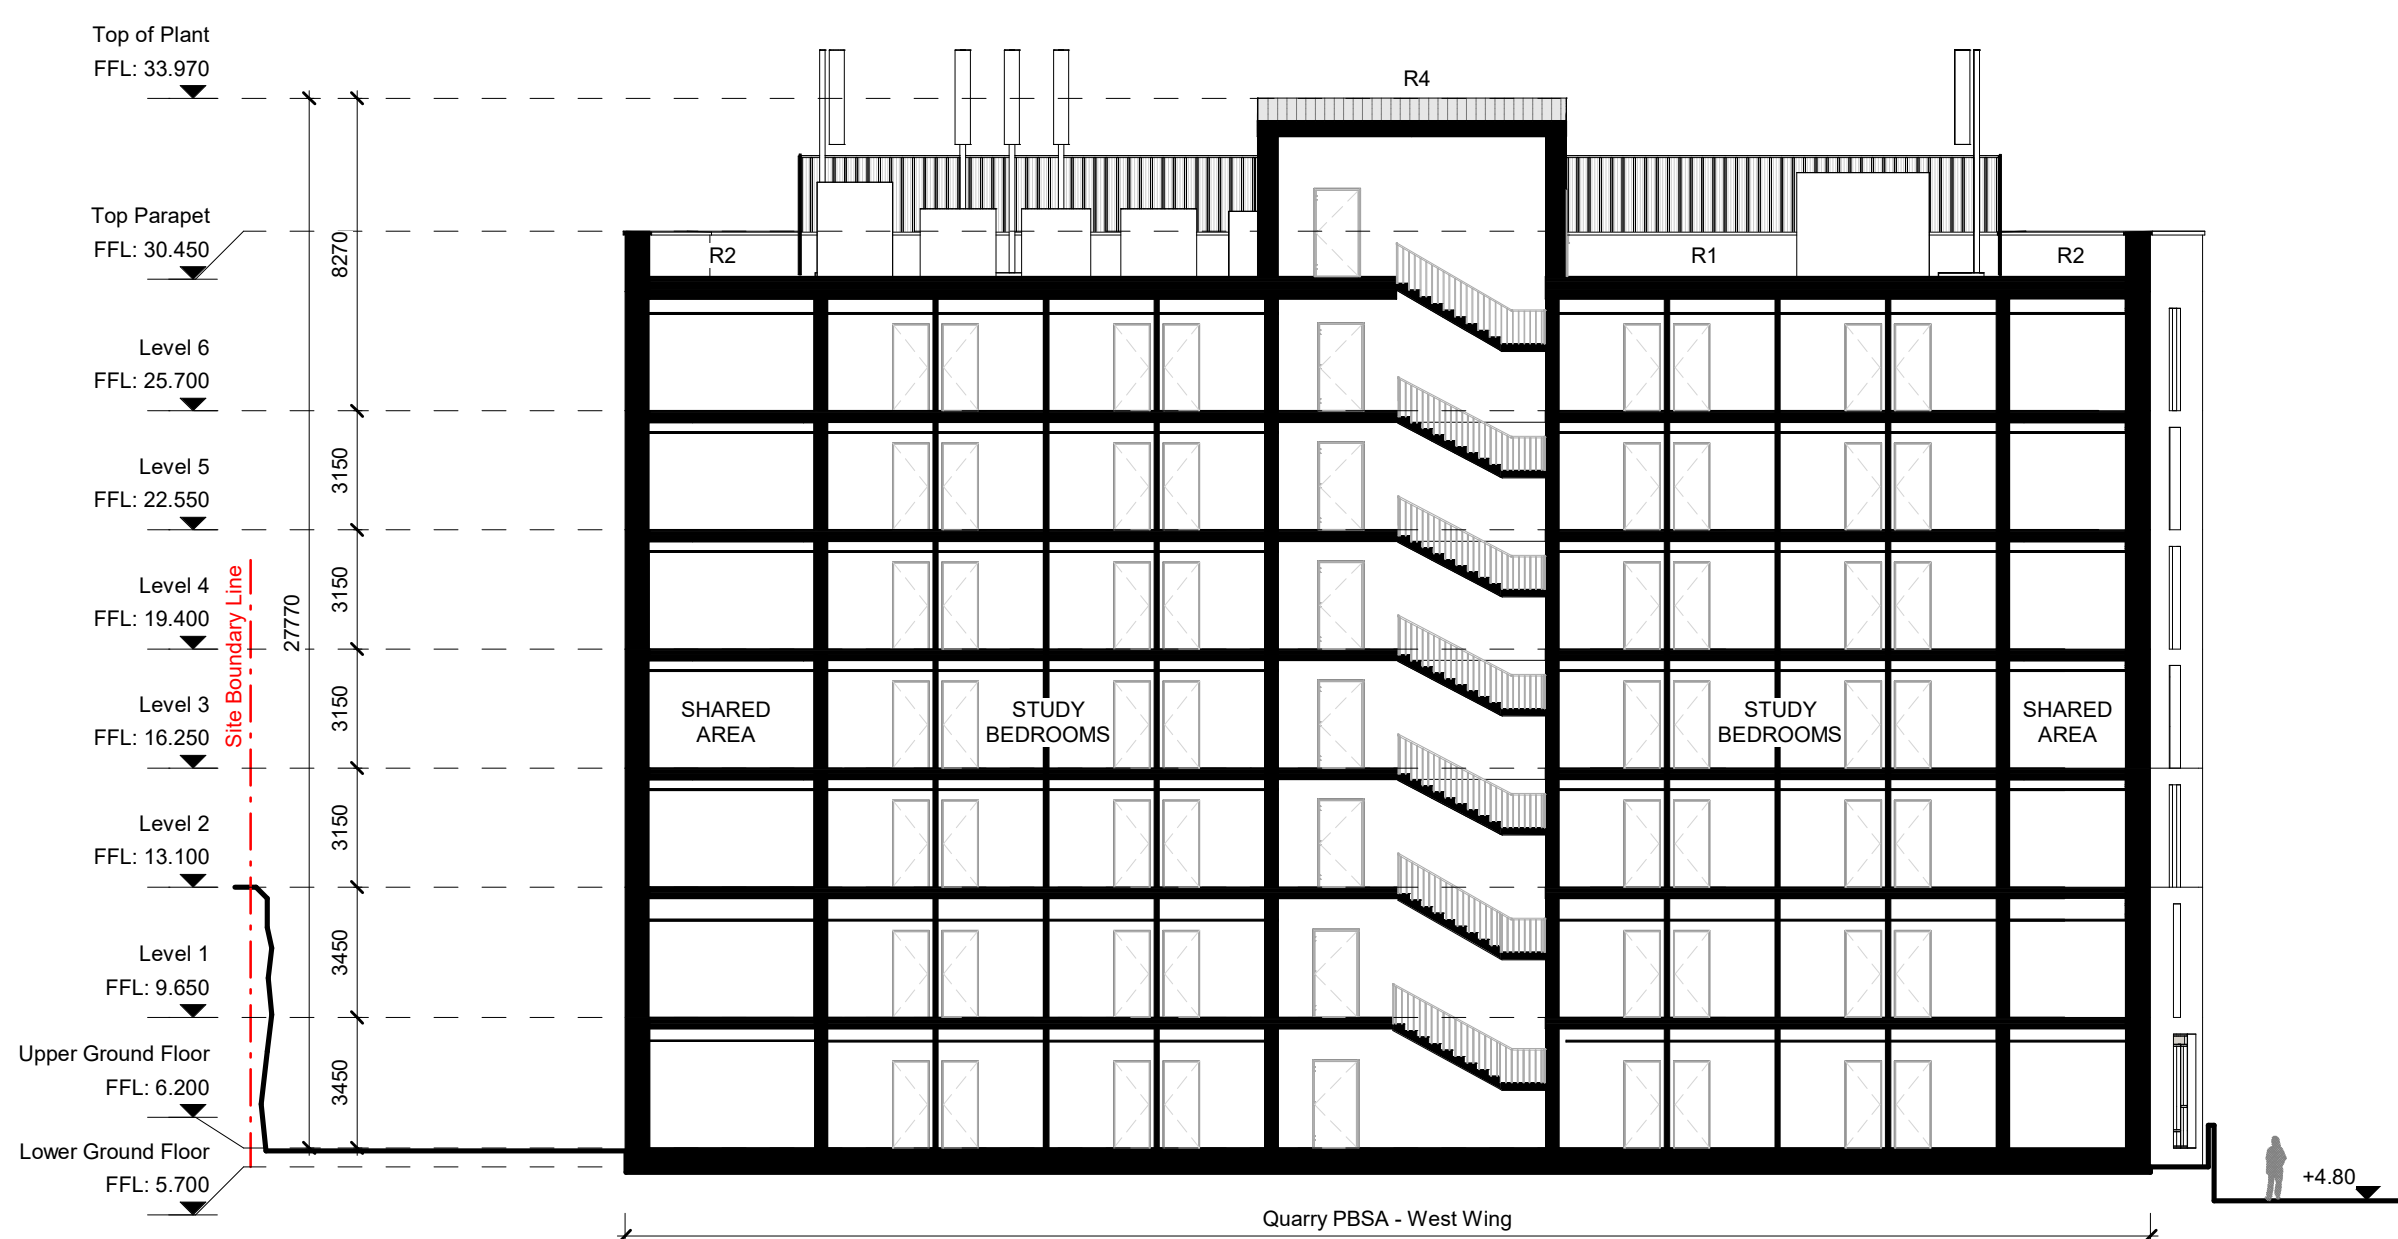

5 Block 2A - West Wing - GA Section EE
1 : 200

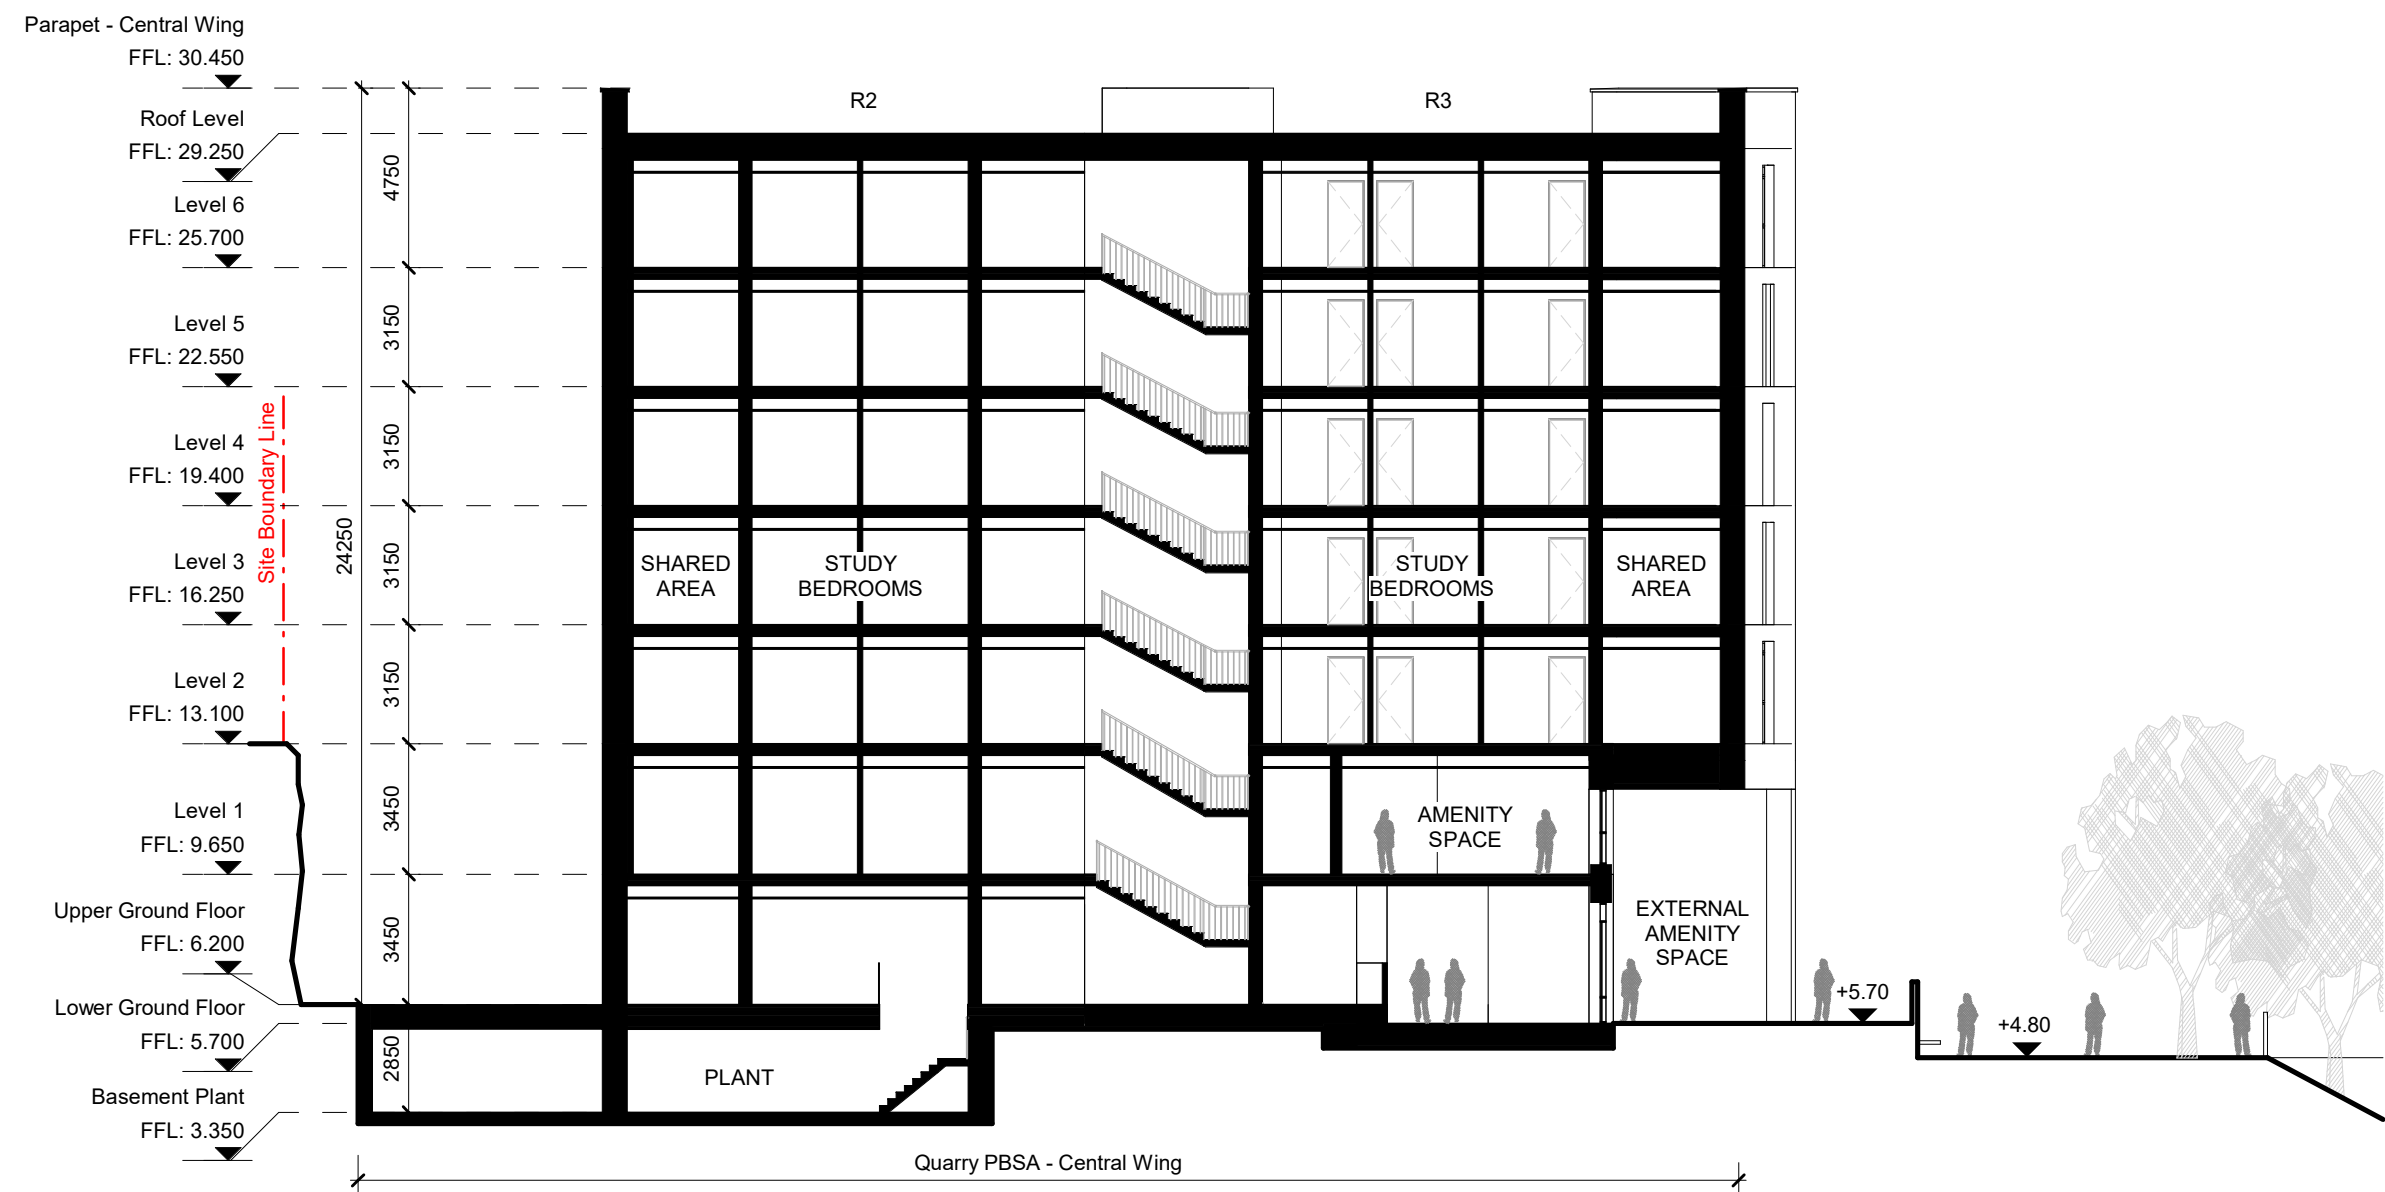

6 Block 2B - Central Wing - GA Section FF
1 : 200

Revision	Drawn	Checked	Date	No.
STAGE 2A2 - PLANNING ISSUE	LV/AL	KH	07/10/25	P01

BMCEA Notes:
All levels and dimensions on this drawing are to be checked on site. No dimensions are to be scaled.
Any discrepancies on this drawing are to be reported to the architect. This drawing is the copyright of
Bucholz McEvoy Architects Ltd and may not be copied, altered, or reproduced in any form or passed to
a third party without license or written consent. All work to comply with the Building Regulations.



This drawing is to be read in conjunction with all other application documentation and information as
issued.

This is not a construction drawing, it is unsuitable for the purpose of construction and must on no
account be used as such.

Areas have been prepared for our client Limerick Twenty Thirty Strategic Development DAC are
approximate only and have been measured from .dwg survey information drawings received on
11.09.2020 GeoDATA-Measured Buildings Survey (Blocks 1-14). Net Internal Areas are annotated and
approximate only. Construction tolerances, workmanship and design by others may affect stated areas.

Roof Type Legend

- R1 - Roof Type 1 - Flat Roof
- R2 - Roof Type 2 - Extensive Green Roof System
- R3 - Roof Type 3 - Flat Roof with PV Panels Over
- R4 - Roof Type 4 - Sloped Curved Roof with Cladding
- R5 - Roof Type 5 - Terrace

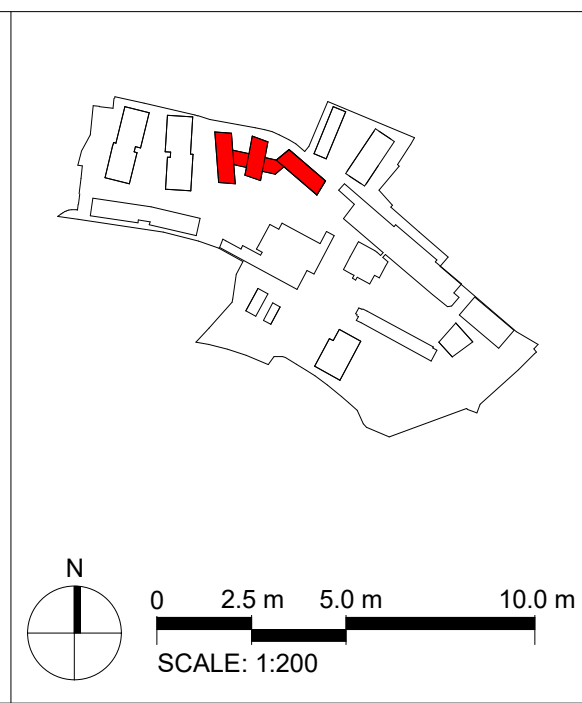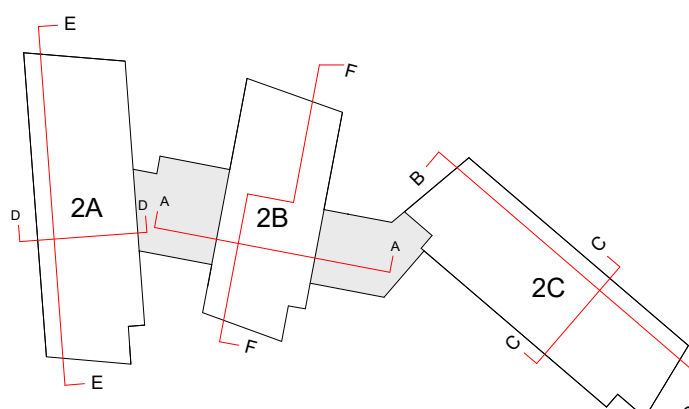

STAGE 2A2 - PLANNING ISSUE

drawing						Quarry Sections 01 – Proposed																	
drawing no.												CRQMP-BMEA-2X-ZZ-DR-AA-2760											
project				scale				drawn				project no.											
Cleeves Riverside				1:200 @ A1				LV/AL				CRQMP											
Quarter Masterplan				date				checked				revision											
				Oct. 2025				KH				P01											
client												Limerick Twenty Thirty											
bucholzmcEvoyARCHITECTS																							
UNIT C				MOUNTPLEASANT BUSINESS CENTRE				UPPER MOUNTPLEASANT AVENUE				DUBLIN 6				IRELAND							
T +353 1 496 6340				F +353 1 496 6341				INFO@BMCEA.COM				WWW.BMCEA.COM											